



INVITATION FOR BID (IFB)

<u>IFB Number</u>	<u>Scope Number</u>	<u>Closing Date</u>	<u>Closing Time</u>	<u>Return IFB Submittal</u>
GC2018092565-7079	4979	2/26/2020	4:00pm EST	bids@synergynds.com

IFB Reference Information:	Electrical Installation			
Insured Property Owner:	Town of Greenwood			
Property Location Name:	Warehouse			
Address Line 1:	5167 Fort Road			
Address Line 2:	Enter Text Here			
City:	Greenwood	State:	Florida	Zip Code: 32443

DESCRIPTION: Furnish all required labor, materials and equipment necessary to provide Scope-of-Work at the above described location. Work is being authorized under the elected FMIT TurnKey Recovery ProgramSM administered by Synergy NDS, Inc. (SynergyNDS) on behalf of the Insured Property Owner, a Member of the Florida Municipal Insurance Trust (FMIT).

SUBMITTAL INSTRUCTIONS: In support of Procurement Guidelines, the IFB Packet includes specifications and terms & conditions associated with the above referenced project information.

1. Bids shall be received no later than the Closing Date & Time indicated above. Bids received after above deadline or that are not submitted in accordance to Submittal Instructions may be rejected without further explanation or contractor notification.
2. Bid shall be completed and submitted using **ONLY** the Contractor Submittal Form (provided at the end of the IFB Packet).
3. Contractor is responsible to validate all Quantities and Units of Measurements specific to the following scope items &/or products. The information and descriptions provided in the IFB are intended for general guidance purposes only. Contractor may not change or alter any material &/or specifications identified in the IFB for submission purposes without prior written/email notification to: bids@synergynds.com.
4. Contractor has the sole responsibility to ensure that all services and material for BID Submittal (whether stated correctly in the IFB or not) satisfactorily meet all required Codes & Standards, OSHA Guidelines and The Americans with Disabilities Act (ADA).
5. Contractor should also consider the approach (if necessary) in which to stock/store material at the jobsite in a safe and secure manner. SynergyNDS will not be responsible for lost or stolen material, supplies or equipment stocked at the jobsite.
6. Bid award will be made based on best overall LUMP SUM project value as determined by SynergyNDS in accordance to market valuation, project demands, critical path scheduling – as well as overall Insured Member's WorkForce Participation Goals. Contributing factors, in addition to price, may be considered as necessary to help determine bid award based on any additional criteria set forth by the specific FMIT Insured Member.

INVITATION FOR BID (IFB)

7. SynergyNDS reserves the right to modify the IFB Specifications and Terms & Conditions at any time during the bid solicitation process. Timely notice to all bidders will be given via an electronically distributed Addendum.
8. All registered HUB & HUB Zone Contractors, as well as DBEs are encouraged to participate. Additional Contractor Financial Assistance is available to help support daily HUB/DBE Contractor's operations under the terms and condition of a successful contract award.
9. SynergyNDS is an equal opportunity employer and administers all Contracts & Contractor Agreements in accordance to the requirements of 41 CFR §§ 60-1.4(a), 60-300.5(a) and 60-741.5(a).
10. Contractor is strongly encouraged to schedule a Site Visit of the property as necessary to support the IFB Submittal. All scheduled site visits can be requested at bids@synergynds.com.
11. When a mandatory Pre-BID Meeting is identified and scheduled in a specific IFB, Contractor Attendance is a requirement as part of the Solicitation. Contractors who fail to attend the Pre-BID Meeting will not be eligible to participate in the IFB and subsequent submittal process.
12. Contractor can submit all questions &/or concerns specific to the IFB by email to: bids@synergynds.com.

SCOPE-OF-WORK SUMMARY

Refer to **EXHIBIT A** and any subsequent **ATTACHMENTS** for scope-of-work description that will be included after the IFB Contractor Submittal Form on Page #9.

- *This IFB is part of a potential Federally Funded Project.
- *This IFB does not require a Contractor Payment or Performance Bond.
- *This Project is Sales Tax Exempt through the specific Florida Public Entity.
- *This IFB does not require a Pre-BID Meeting
- *This IFB supports workforce participation goals.

**** THE REMAINING PART OF THIS PAGE IS INTENTIONALLY LEFT BLANK ****

INVITATION FOR BID (IFB)

GENERAL TERMS & CONDITIONS

1. Contractor shall be responsible for field verifying all conditions, dimensions & quantities prior to IFB Submittal and the implementation of this scope of work. Any Exhibits, Plans, Drawing &/or Other Supporting Documents have been included for general reference purposes only.
2. Contractor is responsible to identify and satisfactorily address all applicable regulatory requirements, including but not limited to Codes & Standards, HUD/DBE Participation Goals & Guidelines and ADA/FHA Specifications.
3. Contractor shall indicate in writing and be responsible to submit to SynergyNDS via email distribution to projects@synergynnds.com any request or need for additional 3rd Party Assignment as necessary to further identify required codes & standards, scope specifications or public health safety concerns outside of Contractor's professional competence &/or licenses.
4. Contractor is to obtain their own permits and schedule all applicable inspections. Permits can be obtained by contacting the Building Department or other administering entity. Permit Fees are reimbursable direct from SynergyNDS (in addition to contractor's Lump Sum Proposal) if incurred and submitted with proper documentation.
5. Contractor shall prohibit discrimination against staff &/or available workforce based on their status as protected veterans or individuals with disabilities and prohibit discrimination against all individuals based on their race, color, religion, sex, sexual orientation, gender identity or national origin. Moreover, these regulations require that Contractor and its subcontractors take affirmative action to employ and advance in employment individuals without regard to race, color, religion, sex, sexual orientation, gender identity, national origin, protected veteran status or disability.
6. Contractor is to abide by all applicable OSHA and project safety requirements and standards. Contractor shall require all employees to utilize proper PPE when applicable, including but not limited to: fall protection harnesses, hard hats, safety glasses, safety foot wear, gloves and etc.
7. Contractor is responsible for submitting applicable project and associated contract documents as defined by Architectural Drawings Specifications, Engineering Requirements, Certificates of Insurance, Change Order Requests and any written or documented deviations from approved scopes-of-work or Contract.
8. Contractor may be asked to provide Material Safety Data Sheets (MSDS) to the Industrial Hygienist of record (for the project) for chemical-based products that will be used including, but not limited to, glues, cleaners, solvents, anti-microbial products, sanitizing agents, etc. The Industrial Hygienist of record retains the right to not allow the use of any of the products selected.
9. Contractor shall be responsible under terms of the Agreement for supplying any and all necessary labor, equipment, tools, materials and travel expense to complete the scope of work unless directed otherwise in the IFB. This includes but is not limited to: Rental Equipment, Dumpsters, Storage Containers, Jobsite Trailer, General Conditions, Associated Expenses, Travel Cost and Overhead & Profit which are to be included in the IFB Contractor Lump Sum Proposal.
10. Contractor shall protect all property from new and supplemental damage during the performance of work. This includes, but necessarily limited to: wall finishes, floor finishes, windows, electrical systems, mechanical systems, communication systems, life safety systems, security systems, HVAC control

INVITATION FOR BID (IFB)

systems, plumbing systems, lighting systems, structurally related components, exterior elements, vegetation, property-of-others, and etc.

11. Contractor shall be responsible for any breakage &/or cleaning of unintended damage, debris, coatings, coverings, overspray and residual caulking from the aforementioned property described above. If affected property can't be successfully cleaned &/or restored to pre-existing condition, SynergyNDS will seek reimbursement from Contractor &/or deduct the appropriate replacement cost from outstanding Invoice Payment (Contract Value).
12. Contractor is EXPECTED to maintain a Clean & Safe Work Environment throughout the lifecycle of the awarded scope-of-work. This includes daily clean-up and organization of the Contractor's work area specific to all material waste, debris, tools &/or equipment. Failure to do so (after 3 documented warnings) can result in back charges to Contractor in the amount of \$25.50 hourly rate with a minimum \$150.00 per day clean-up rate (as determined by the SynergyNDS or the Insured Property Owner).
13. Contractor shall be responsible for securing work area(s) from access by non-authorized building occupants, including all persons not directly part of the restoration, repair and/or rebuild efforts. This includes securing work area(s) as identified in the IFB Scope-of-Work &/or under Contractors control.
14. Contractor shall provide and implement a site-specific health and safety plan to include hazard communication and related OSHA requirements to protect workers as well as the general public with access to the work area.
15. If the Contractor determines that deviations, modifications (change order or supplemental costs) from the initial scope-of-work are required, the Contractor shall submit a written request to SynergyNDS for review and approval prior to start of any additional work not otherwise included in initial BID. The written request will contain, at a minimum:
 - a. Reason for deviation or modification
 - b. Description of deviation or modification
 - c. Project cost addition or subtraction for deviation or modification
 - d. Estimated time required for deviation or modification.
16. Contractor is NOT responsible for any conditions or activities the building owner or employees implemented prior to their arrival to the job site. This includes removal of contents, equipment or personnel from the affected areas to the non-affected areas of the building.
17. During the performance of Contractor's scope-of-work, pre-existing damage to the building, structure, system failures or other anomalies may be found. If this occurs, the Contractor has the responsibility to identify, document and report these deficiencies immediately to SynergyNDS by email notification to projects@synergynnds.com. Verbal notification &/or discussion only with the Onsite Project Manager is encouraged but not binding. Written documentation must be provided in efforts to comply with the required transparent approach.
18. Contractor is responsible to ensure that their employees &/or its sub-contractors comply with the provisions and terms of the IFB and Contract Agreement.

INVITATION FOR BID (IFB)

PAYMENT: Project is managed by SynergyNDS, Inc., under the FMIT Turnkey Recovery Program. Payments will be made directly to the contractor(s) in accordance with described terms & conditions. Qualified contractors may be eligible for an upfront material deposit or progress payments as determined prior to BID AWARD. **Contractor must be registered in the MVP (Managed Vendor Program) whereby required contractor documents must be uploaded to the database. There is annual \$49.95 processing fee as part of the initial contractor vetting and background check.**

PAYMENT TERMS: Payments will be made after inspection and approval of work by SynergyNDS, City Building Official &/or Insurance Adjuster. Accurate invoices and required project documentation must be submitted to SynergyNDS for project audit prior to payment. *Material Deposits &/or Advanced Payments require Contractor to complete online registration in the Managed Vendor Program (MVP). MVP has an annual \$49.99 Registration Fee to be part of the Contractor Direct Repair Program. Material Deposits &/or Advanced Payments will require a 2% Invoice Payment Discount.

HOLD HARMLESS: To the fullest extent permitted by law, the Contractor/Vendor shall indemnify, defend, and hold harmless SynergyNDS, Inc & FMIT, their officers, agents, employees, elected, and appointed officials, Insurance Representatives and volunteers from and against any and all claims, losses or liability, including attorney's fees, arising from injury or death to persons or damage to property occasioned by any act, omission, or failure of the Contractor/Vendor and any of its officers, agents, employees, and volunteers in satisfying the terms required by this contract.

RIGHT TO ACCEPT, REJECT AND WAIVE DEFECTS: SynergyNDS &/or Contracting Agent reserves the right to: reject all quotations; waive formalities, technical defects, and minor irregularities; accept the quotation (if any) deemed most advantageous to and in the best interests of Insured Members of FMIT. Award will be based on price, contractor's daily performance capabilities, availability to provide the specified services when required &/or in accordance to critical path scheduling.

DAMAGES: Contractor will be held liable for any damage caused to the building and ancillary structure, and/or injury to the occupants resulting from the execution of the work or from not exercising proper precautionary protective measures. Any cost of repair/replacement resulting from damages shall be at the Contractor's expense.

WORK-SITE PRACTICES: Contractor's workers, as well as the various trade contractors entering or leaving the work area, will all attend a site-specific safety meeting as well as daily safety meetings prior the scheduled workday. Contractor's workers entering or leaving the work area will don or remove personal protective equipment and clothing in the staging area outside of each work area. All debris & trash in the work area will be removed and disposed.

WORKER PERSONAL PROTECTION EQUIPMENT: The National Institute for Occupational Safety and Health (NIOSH) provides the following interim guidelines and warnings to restoration workers.

- a) Steel toed leather boots should be worn. Tennis shoes or sneakers should *not* be worn because they will transfer contamination and will not prevent punctures, bites, or crush injuries.
- b) Goggles, safety glasses with side shields or full-face shields shall be used when performing restoration related activities that involve demolition, cutting or the use of ANY power tools. Sun/glare-protective

INVITATION FOR BID (IFB)

lenses may be needed in some work settings. The use of goggles or protective eyewear should also be worn during the application of any cleaners, sanitizers or disinfectants.

- c) Soft hat or another protective head cover. Wear an American National Standards Institute (ANSI) rated hardhat if there is any danger of falling debris or electrical hazards.
- d) Hearing protection (when working in an environment with any noise that you must shout over to be heard).
- e) Comfortable, form fitting, light weight clothing including long pants and a long-sleeved shirt or coveralls. Additional PPE, respiratory protection, or clothing may be required when specific exposure hazards are identified or expected at the work site. In some instances, the protective ensemble components (garment, boots and gloves) may need to be impervious to contaminated flood or other site-specific chemical, physical, or biological hazards. In all instances, workers are advised to wash their hands with soap and clean water, especially before eating or drinking. Protect any cuts or abrasions with waterproof gloves and dressings. The use of insect repellent, sun block and lip balm may also be required for some work environments. Drink plenty of bottled water and take frequent rest breaks to avoid overexertion.

THERMAL STRESSES: HEAT: Workers are at serious risk for developing heat stress. Excessive exposure to hot environments can cause a variety of heat-related problems, including heat stroke, heat exhaustion, heat cramps, and fainting. To reduce the potential for heat stress, drink a glass of fluid every 15 to 20 minutes and wear loose- fitting clothing. Additionally, incorporate work-rest cycles into work routines and when possible distribute the workload evenly throughout the day.

****Temporary cooling to the work areas shall only be authorized by the owner's representative based on the actual need for the work being performed. Where the conditions allow for the operation of part or all of the ventilation systems serving the work area then the need for temporary cooling is NOT necessary. The work area should be maintained at conditions that meet OSHA requirements for health and safety.****

WORKING IN CONFINED SPACES: If you are required to work in a boiler, furnace, pipeline, pit, pumping station, septic tank, sewage digester, storage tank, utility vault, well, or similar enclosure, you should be aware of the hazards of working in confined spaces. A confined space has one or more of the following characteristics:

- a) limited openings for entry or exit;
- b) unfavorable natural ventilation; or
- c) Is not designed for continuous worker occupancy.

Toxic gases, a lack of oxygen, or explosive conditions may exist in the confined area, resulting in a potentially deadly atmosphere. Because many toxic gases and vapors cannot be seen or smelled, never trust your senses to determine if safe entry is possible. **Never** enter a confined space unless you have been properly trained, even to rescue a fellow worker! If you need to enter a confined space and do not have the proper training and equipment, contact your local fire department for assistance.

INVITATION FOR BID (IFB)

CONTRACT IMPLEMENTATION: Contract will be awarded upon review of all bids and proposals received by SynergyNDS. Initiation of intent-to-contract with Contractor will be engaged upon email notification and signed/returned Contractor Agreement Form. Contract-in-full will occur upon SynergyNDS receipt of all required documentation including but not limited to:

- a) Performance Bond &/or Payment Bond (If Required)
- b) Certificate of General Liability Insurance
- c) Certificate of Auto Insurance
- d) Certificate of Worker's Compensation or Letter of Exemption
- e) Contractor's W-9
- f) State Licenses

Further description of insurance requirements is listed in "Insurance & Licensing Requirements." No material deposits &/or payments will be made to Contractor until all required documentation has been received.

ASSIGNMENT OF CONTRACT: Contractor shall not assign the contract or any part thereof to any person, firm, corporation or company unless such assignment is approved in writing by SynergyNDS. Such acceptance shall be at the sole discretion of the SynergyNDS upon request of the Contractor. Upon approved and executed Transfer-of-Contract-Agreement, Contractor will be responsible for the coordination and hand-off of work/trades with the newly Assigned Contractor. Failure to coordinate this work will not relieve original Contractor of their obligations and shall not constitute additional cost as governed by the Lump Sum Contract Award.

ASSIGNMENT OF CONTRACTOR: Contractor is responsible for supplying all required Personal Protective Equipment (PPE), including but not limited to the furnishing and appropriate use of: hard hat(s), safety glasses, face shields, ear plugs, gloves, boots, fall protection (where required), breathing protection (where required), tie off ropes/apparatuses/points (where required), fire extinguishers, first aid kits, etc. Contractor is required to be familiar with and follow all OSHA and State of Florida's safety requirements.

- a) Contractor is to hold daily jobsite safety meetings that review the work to be performed, the hazards involved and the methods for reducing and eliminating such hazards, as well as maintain meeting records, - including attendance lists, which shall be kept onsite and available for SynergyNDS review at all times. Contractor shall be solely liable for any and all OSHA violations associated with his/her employees.
- b) SynergyNDS reserves the right to hold weekly progress meetings for which the Subcontractor shall attend. Contractor shall be responsible for daily cleanup of the work performed herein. Failure to cleanup daily after trade will result in cleanup supplementation at Contractor's cost. Twenty-Four (24) hour notice will be given prior to supplementation. Contractor shall be responsible for delivery, loading, unloading, storage, protection, etc. of all work provided herein.

ENERGY EFFICIENCY: The Contractor shall comply with all mandatory standards and policies relating to energy efficiency which are contained in the energy conservation plan issued in compliance with the Energy Policy and Conservation Act (Pub.L. 94-163) for the State in which the work under this contract is performed.

INVITATION FOR BID (IFB)

PROCUREMENT OF RECOVERED MATERIALS: In accordance with Section 6002 of the Solid Waste Disposal Act, as amended by the Resource Conservation and Recovery Act, the Contractor shall procure items designated in guidelines of the Environmental Protection Agency (EPA) at 40 CFR Part 247 that contain the highest percentage of recovered materials practicable, consistent with maintaining a satisfactory level of competition. The Contractor should procure items designated in the EPA Guidelines that contain the highest percentage of recovered materials practical unless the Contractor determines that such items:

- a) are not reasonably available in a reasonable period of time;
- b) fail to meet reasonable performance standards, which shall be determined on the basis of the guidelines of the National Institute of Standards and Technology;

FAILURE TO COMPLY: For failure to deliver in accordance with specifications, SynergyNDS may cancel the contract or any part thereof and purchase services on the open market, charging any additional cost to the Contractor. Contractor shall comply with all applicable state, federal and local codes, and pay all permits, licenses and certificates, and other fees as required by the work.

INSURANCE & LICENSING REQUIREMENTS: Before starting work, the Contractor will provide SynergyNDS proof of Worker's Compensation and Commercial and Public Liability Insurance. The Contractor must be licensed to do business in the State of Florida and SynergyNDS must be named as an additional insured on general liability insurance certificate. Contractor will need to go to www.synergynnds.com and complete the initial registration for the Managed Vendor Program (MVP). Contractor will be required to upload the following information (when applicable) prior to contract award and eligible material deposits.

- a) The Contractor will carry Worker's Compensation Insurance for all employees engaged in work at the site, in accordance with State or Territorial Worker's Compensation Laws.
- b) Commercial and Public Liability with bodily injury and property damage limits will be at a combined single limit of at least \$500,000 to protect the contractor and each subcontractor against claims for injury to or death of one or more persons.
- c) Automobile Liability on owned and non-owned motor vehicles used on the site(s), or in connection with the sites, for a combined single limit for bodily injury and property damages of not less than \$500,000.00 per occurrence.
- d) Builder's Work Insurance limit of at least \$5,000.00 per occurrence and \$10,000.00 aggregate.
- e) Professional Liability \$1,000,000 per occurrence (if applicable).

Contractor will not allow insurance coverage to lapse and will provide SynergyNDS with updated Certificates of Insurance as necessary. All policies must provide that at least thirty (30) days' notice of cancellation will be given to SynergyNDS. All Contractor employees &/or subcontractors are bound by the Insurance Requirement. Contractor is the sole responsible party for all its Employee &/or SubContractor infractions, accidents, damages and all general liability concerns that occur, whether directly or indirectly, as related to Contracted Scope-of-Work.

The certificate holder(s) must be noted as:

Synergy NDS, Inc.
1400 Sarno Rd
Melbourne, FL 3293

INVITATION FOR BID (IFB)

FEDERAL CONTRACT REQUIREMENTS ONLY (In a Declared Event)

If stated in the IFB, the Contractor and its subcontractors must follow the provisions, as applicable, as set forth in 2 C.F.R. §200.326 Contract provisions and Appendix II to 2 C.F.R. Part 200, as amended, including but not limited to:

9.29.1 Davis-Bacon Act, as amended (40 U.S.C. §§3141-3148). When required by Federal program legislation, which includes emergency Management Preparedness Grant Program, Homeland Security Grant Program, Nonprofit Security Grant Program, Tribal Homeland Security Grant Program, Port Security Grant Program and Transit Security Grant Program, all prime construction contracts in excess of \$2,000 awarded by non-Federal entities must comply with the Davis-Bacon Act (40 U.S.C. §§3141-3144, and §§3146-3148) as supplemented by Department of Labor regulations (29 CFR Part 5, “Labor Standards Provisions Applicable to Contracts Covering Federally Financed and Assisted Construction”). In accordance with the statute, contractors must be required to pay wages to laborers and mechanics at a rate not less than the prevailing wages specified in a wage determination made by the Secretary of Labor. In addition, contractors must be required to pay wages not less than once a week. If applicable, SynergyNDS must place a current prevailing wage determination issued by the Department of Labor in each solicitation. The decision to award a contract or subcontract must be conditioned upon the acceptance of the wage determination. SynergyNDS must report all suspected or reported violations to the Federal awarding agency. When required by Federal program legislation, which includes emergency Management Preparedness Grant Program, Homeland Security Grant Program, Nonprofit Security Grant Program, Tribal Homeland Security Grant Program, Port Security Grant Program and Transit Security Grant Program (it does not apply to other FEMA grant and cooperative agreement programs, including the Public Assistance Program), the contractors must also comply with the Copeland “Anti-Kickback” Act (40 U.S.C. § 3145), as supplemented by Department of Labor regulations (29 CFR Part 3, “Contractors and Subcontractors on Public Building or Public Work Financed in Whole or in Part by Loans or Grants from the United States”). As required by the Act, each contractor or subrecipient is prohibited from inducing, by any means, any person employed in the construction, completion, or repair of public work, to give up any part of the compensation to which he or she is otherwise entitled. SynergyNDS must report all suspected or reported violations to the Federal awarding agency.

1. Contractor. The contractor shall comply with 18 U.S.C. § 874, 40 U.S.C. § 3145, and the requirements of 29 C.F.R. pt. 3 as may be applicable, which are incorporated by reference into this contract.
2. Subcontracts. The Contractor or subcontractor shall insert in any subcontracts the clause above and such other clauses as the FEMA may by appropriate instructions require, and also a clause requiring the subcontractors to include these clauses in any lower tier subcontracts. The prime contractor shall be responsible for the compliance by any subcontractor or lower tier subcontractor with all of these contract clauses.
3. Breach. A breach of the contract clauses above may be grounds for termination of the contract, and for debarment as a contractor and subcontractor as provided in 29 C.F.R. § 5.12.

9.29.2 Contract Work Hours and Safety Standards Act (40 U.S.C. 3701-3708). Where applicable, which includes all FEMA grant and cooperative agreement programs, all contracts awarded by SynergyNDS in excess of

INVITATION FOR BID (IFB)

\$100,000 that involve the employment of mechanics or laborers must comply with 40 U.S.C. §§ 3702 and 3704, as supplemented by Department of Labor regulations (29 CFR Part 5). Under 40 U.S.C. §3702 of the Act, each contractor must compute the wages of every mechanic and laborer on the basis of a standard work week of 40 hours. Work in excess of the standard work week is permissible provided that the worker is compensated at a rate of not less than one and a half times the basic rate of pay for all hours worked in excess of 40 hours in the work week. The requirements of 40 U.S.C. 3704 are applicable to construction work and provide that no laborer or mechanic must be required to work in surroundings or under working conditions which are unsanitary, hazardous or dangerous. These requirements do not apply to the purchases of supplies or materials or articles ordinarily available on the open market, or contracts for transportation or transmission of intelligence.

9.29.3 Rights to Inventions Made Under a Contract or Agreement. If the Federal award meets the definition of “funding agreement” under 37 CFR §401.2 (a) and the recipient or subrecipient wishes to enter into a contract with a small business firm or nonprofit organization regarding the substitution of parties, assignment or performance of experimental, developmental, or research work under that “funding agreement,” the recipient or subrecipient must comply with the requirements of 37 CFR Part 401, “Rights to Inventions Made by Nonprofit Organizations and Small Business Firms Under Government Grants, Contracts and Cooperative Agreements,” and any implementing regulations issued by the awarding agency.

9.29.4 Clean Air Act (42 U.S.C. 7401-7671q.) and the Federal Water Pollution Control Act (33 U.S.C. 1251-1387). Contractor agrees to comply with all applicable standards, orders or regulations issued pursuant to the Clean Air Act (42 U.S.C. §§7401-7671q) and the Federal Water Pollution Control Act as amended (33 U.S.C. §§1251-1387) and will report violations to FEMA and the Regional Office of the Environmental Protection Agency (EPA). The Clean Air Act (42 U.S.C. 7401-7671q.) and the Federal Water Pollution Control Act (33 U.S.C. 1251-1387), as amended—applies to Contracts and subgrants of amounts in excess of \$150,000.

9.29.5 Debarment and Suspension (Executive Orders 12549 and 12689)—A contract award (see 2 CFR 180.220) must not be made to parties listed on the governmentwide exclusions in the System for Award Management (SAM), in accordance with the OMB guidelines at 2 CFR 180 that implement Executive Orders 12549 (3 CFR part 1986 Comp., p. 189) and 12689(3 CFR part 1989 Comp., p. 235), “Debarment and Suspension.” SAM Exclusions contains the names of parties debarred, suspended, or otherwise excluded by agencies, as well as parties declared ineligible under statutory or regulatory authority other than Executive Order 12549.

9.29.6 Byrd Anti-Lobbying Amendment (31 U.S.C. 1352)—Contractors that apply or bid for an award exceeding \$100,000 must file the required certification. Each tier certifies to the tier above that it will not and has not used Federal appropriated funds to pay any person or organization for influencing or attempting to influence an officer or employee of any agency, a member of Congress, officer or employee of Congress, or an employee of a member of Congress in connection with obtaining any Federal contract, grant or any other award covered by 31 U.S.C. 1352. Each tier must also disclose any lobbying with non- Federal funds that takes place in connection with obtaining any Federal award. Such disclosures are forwarded from tier to tier up to the non-Federal award.

9.29.7 Compliance with Procurement of recovered materials as set forth in 2 CFR § 200.322. CONTRACTOR must comply with section 6002 of the Solid Waste disposal Act, as amended, by the Resource Conservation and Recovery Act. The requirements of Section 6002 include procuring only items designated in guidelines of the Environmental Protection Agency (EPA) at 40 CFR part 247 that contain the highest percentage of recovered

INVITATION FOR BID (IFB)

materials practicable, consistent with maintaining a satisfactory level of competition, where the purchase price of the item exceeds \$10,000 or the value of the quantity acquired during the preceding fiscal year exceeded \$10,000; procuring solid waste management services in a manner that maximizes energy and resource recovery; and establishing an affirmative procurement program for procurement of recovered materials identified in the EPA guidelines.

OTHER FEDERAL REQUIREMENTS (In a Declared Event)

9.29.9 Americans with Disabilities Act of 1990, as amended (ADA) – The CONTRACTOR will comply with all the requirements as imposed by the ADA, the regulations of the Federal government issued thereunder, and the assurance by the CONTRACTOR pursuant thereto.

9.29.10 Disadvantaged Business Enterprise (DBE) Policy and Obligation - It is the policy of SynergyNDS that DBE's, as defined in 49 C.F.R. Part 26, as amended, shall have the opportunity to participate in the performance of contracts financed in whole or in part with SYNERGYNDS funds under this Agreement. The DBE requirements of applicable federal and state laws and regulations apply to this Agreement. SynergyNDS and its CONTRACTOR agree to ensure that DBE's have the opportunity to participate in the performance of this Agreement. In this regard, all recipients and contractors shall take all necessary and reasonable steps in accordance with 2 C.F.R. § 200.321(as set forth in detail below), applicable federal and state laws and regulations to ensure that the DBE's have the opportunity to compete for and perform contracts. SynergyNDS and the CONTRACTOR and subcontractors shall not discriminate on the basis of race, color, national origin or sex in the award and performance of contracts, entered pursuant to this Agreement. 2 C.F.R. § 200.321 CONTRACTING WITH SMALL AND MINORITY BUSINESSES, WOMEN'S BUSINESS ENTERPRISES, AND LABOR SURPLUS AREA FIRMS

- a) If the CONTRACTOR, with the funds authorized by this Agreement, seeks to subcontract goods or services, then, in accordance with 2 C.F.R. §200.321, the CONTRACTOR shall take the following affirmative steps to assure that minority businesses, women's business enterprises, and labor surplus area firms are used whenever possible.
- b) Affirmative steps must include:
 - I. Placing qualified small and minority businesses and women's business enterprises on solicitation lists;
 - II. Assuring that small and minority businesses, and women's business enterprises are solicited whenever they are potential sources;
 - III. Dividing total requirements, when economically feasible, into smaller tasks or quantities to permit maximum participation by small and minority businesses, and women's business enterprises;
 - IV. Establishing delivery schedules, where the requirement permits, which encourage participation by small and minority businesses, and women's business enterprises;
 - V. Using the services and assistance, as appropriate, of such organizations as the Small Business Administration and the Minority Business Development Agency of the Department of Commerce.

INVITATION FOR BID (IFB)

VI. Requiring the Prime contractor, if subcontractor are to be let, to take the affirmative steps listed in paragraph (1) through (5) of this section.

9.30 The Contractor shall utilize the U.S. Department of Homeland Security's E-Verify system to verify the employment eligibility of all new employees hired by the Contractor during the term of the Contract and shall expressly require any subcontractors performing work or providing services pursuant to the Contract to likewise utilize the U.S. Department of Homeland Security's E-Verify system to verify the employment eligibility of all new employees hired by the subcontractor during the Contract term.

9.31 If attached, the CONTRACTOR is bound by the terms and conditions of the Federally-Funded Subaward and Grant Agreement between SYNERGYNDS and the Florida Division of Emergency Management (Division).

9.32 The CONTRACTOR shall hold the Division and SYNERGYNDS harmless against all claims of whatever nature arising out of the CONTRACTOR's performance of work under this Agreement, to the extent allowed and required by law.

**** THE REMAINING PART OF THIS PAGE IS INTENTIONALLY LEFT BLANK ****

IFB – CONTRACTOR SUBMITTAL FORM

IFB Number	Scope Number	Closing Date	Closing Time	Return IFB Submittal
GC2018092565-7079	4979	2/26/2020	4:00pm EST	bids@synergyns.com

Company Name:

Address Line 1:

Address Line 2:

City:

State:

Zip Code:

Contractor Certification: ☐ DBE ☐ WBE/WOSB ☐ HUB ☐ SDVOSB/VOSB

CONTRACTOR LUMP SUM PROPOSAL:

IFB TITLE	Electrical Installation	PROPOSAL:	\$
IFB TITLE	Pole Barn Electrical Work	PROPOSAL:	\$
IFB TITLE	Click or tap here to enter text.	PROPOSAL:	\$
IFB TITLE	Click or tap here to enter text.	PROPOSAL:	\$

Material Deposit | ☐ Required | ☐ Requested | in the amount of \$

I, having the legal authorization to represent the "Company" (the undersigned) have read and understood all previous 1-9 pages and the subsequent Attached Exhibits in accordance to the applicable Terms & Conditions as described in the IFB Packet preceding the attached Contractor Submittal Form:

Company Contact Name (Please Print)

Company Title (Please Print)

Signature

Date

*Material Deposits &/or Advanced Payments require Contractor to complete online registration in the Managed Vendor Program (MVP). MVP has an annual \$49.99 Registration Fee to be part of the Contractor Direct Repair Program. Material Deposits &/or Advanced Payments will require a 2% Invoice Payment Discount.

INVITATION FOR BID (IFB)

GC2018092565-007001-Exhibit A

Project Summary: The location the remnants of a warehouse building which was a complete loss as a result of Hurricane Michael. The invitation for bid is to complete the required electrical installation. The slab of the new building has been poured and has cured. The skeleton of the building has been completed and current contractor will be on site installing insulation and exterior wall panels. Anticipate work beginning March 2020. Contractor is expected to work in conjunction with other trades. Scheduling will be important to ensure limited delays amongst other trades.

Bidding Information:

Bids are to be returned to:
bids@synergynds.com

Bid is to be provided in a lump sum total.

Bid packets shall include the following:

- 1) Completed IFB Form.
- 2) Copy of Florida License.
- 3) All proposed materials to be used with manufacture warranty information (Where applicable).
- 4) Florida Product Approval Sheet for all proposed materials to be used.
- 5) Proposed timeline for project from beginning of project to completion.

Location:

Warehouse
5167 Fort Road
Greenwood, FL 32443

Work Scope:

- Contractor is to reference the attached drawings for all specifications of work to be completed. Reference to pages E-1 – E-4.1 specifically. Refer to other MEP pages for specifications on various equipment circuit requirements.
- Contractor is to rough in all electrical circuits as required.
- Contractor is to work in conjunction with other trades and provide required circuits to other trades equipment.
- Service entrance is to be overhead. Contractor is to work with Emerald Coast Constructors to ensure weather head has boot installed where penetration through roof occurs.
- Slab and frame bonding has been provided. Contractor is to tie into for all required grounding.
- Contractor is to provide all receptacles, switches, light fixtures, disconnects, smoke detectors, etc.

- Switches shall be installed so as to not be mounted behind any door when said door is opened.
- Contractor shall note that the ceiling has 2 layers of 5/8" drywall to be installed and boxes should be mounted accordingly.
- Contractor shall note that the wall separating the office/breakroom and the warehouse has layer of 5/8" drywall and 1/4" plywood finishing and boxes should be mounted accordingly.
- No low voltage phone/internet cabling is required. This portion of the drawings is to be disregarded.
- Number of IR heater circuits to be determined based on number of actual IR heaters to be installed. Number will be reduced from the number which are shown on the drawings. Contractor shall anticipate that only 8 IR Heaters will be installed. Confirmation to be made.
- Contractor to provide all required signage and floor notification as identified on page E-1.0.
- Service to pole barn (Second line item bid):
 - Contractor shall provide service from main panel in warehouse to 100amp subpanel for pole barn.
 - Contractor to provide and install 100amp subpanel.
 - Contractor shall provide and install shop style lights in pole barn.
 - Contractor shall provide and install total of minimum 8 20-amp receptacles attached to poles of the pole barn.
- General Notes:
 - Contractor is required to keep site clean and tidy at all times.
 - Contractor is required to clean all areas at the end of the project. (Construction clean)
 - Contractor shall review attached drawings. Any information contained in the drawings and not in the Invitation for Bid shall be brought to the attention of SynergyNDS for review. Consideration of these items shall be considered when providing the lump sum bid.
 - Any specifications of manufacture specific is for reference only and not an indication that the manufacture must be used.

Reminder Notes:

1. Contractor is responsible to validate all quantities and units of measurements specific to the scope items above. Information above is intended as a general guidance purpose only.
2. Contractor has the sole responsibility to ensure that all services and materials for bid submittal meet all codes and standards. This include that all work must be completed in order to meet all codes and standards.
3. Contractor should also consider method to stock/store materials at the jobsite in a safe and secure manner. SynergyNDS will not be responsible for lost or stolen materials, supplies, or equipment from the location.
4. Contractor is strongly encouraged to schedule a site visit of the property as necessary to support the IFB submittal.
5. Contractor can submit request for site visit, all questions &/or concerns to the specific IFB by emailing: bids@synergynds.com

NEW MUNICIPAL WAREHOUSE
FOR:
THE TOWN OF GREENWOOD
5167 FORT ROAD, HIGHWAY 69, GREENWOOD FLORIDA

CITY OFFICIALS

MAYOR	■ PHYLLIS BOWMAN
TOWN CLERK	■ ALICIA L. CORDER
CITY COUNCIL	■ BRYAN JOHNSON
	■ MAMIE VANN
	■ THOMAS ANDREASEN

PROJECT INFORMATION

OCCUPANCY CLASSIFICATION	MODERATE HAZZARD STORAGE * GROUP S-1
CONSTRUCTION TYPE	TYPE (V) FIVE B
BUILDING SQUARE FOOTAGE	FIRST FLOOR: 3,200 S.F. MEZZANINE: 800 S.F. TOTAL: 4,000 S.F.
OCCUPANT LOAD	OFFICE - 2 PERSONS BREAK ROOM - 4 PERSONS WAREHOUSE - 5 PERSONS TOTAL - 11 PERSONS
MIN. # OF EXITS	(1) / 2 PROVIDED
AUTOMATIC FIRE PROTECTION SPRINKLER SYSTEM	NOT REQUIRED / NOT PROVIDED
PORTABLE FIRE EXTINGUISHERS	REUIRED / PROVIDED


PROJECT DESIGN LOADS

ROOF LIVE LOAD	20 P.S.F.
MEZZANINE FLOOR LIVE LOAD	100 P.S.F.
WIND LOAD CRITERIA	BUILDING RISK CATEGORY - II BASIC WIND SPEED - 145 MPH (V) ULT. EXPOSURE CATEGORY - EXPOSURE (C) INTERNAL PRESSURE COEFFICIENT - 0.18 (GPCI)
P.E.M.B. SUPPLEMENTAL DESIGN CRITERIA	
ROOF LIVE LOAD	- 20 PSF (REDUCABLE @ R.F. RAFTERS & COLUMNS ONLY)
DEAD LOAD	- WEIGHT OF STRUCTURE
COLLATERAL LOAD	- 5 PSF
CONCENTRATED LOADS	- MECHANICAL EQUIPMENT
LATERAL FRAME DRIFT	- H/100
WALL GIRT DEFLECTION	- L/240 OR 1-1/2" MAX
COLUMN SHAFT DEFLECTION	- L/240

PROJECT DIRECTORY

OWNER	■ TOWN OF GREENWOOD 4207 BRYAN ST. GREENWOOD, FLORIDA (850) 594-1216
OWNER'S REPRESENTATIVE	■ SYNERGY NDS KEITH BASSETT (407) 454-9195
DESIGN ARCHITECT	■ DONOFRO ARCHITECTS 2910 CALEDONIA ST. MARIANNA, FLORIDA (850) 482-5261
ARCHITECT OF RECORD	■ DONOFRO ARCHITECTS 2910 CALEDONIA ST. MARIANNA, FLORIDA (850) 482-5261
CIVIL ENGINEERING	■ PROVIDED UNDER SEPARATE CONTRACT BY OWNER
STRUCTURAL ENGINEER	■ JOHNSON ENGINEERING ASSOCIATES DOTHAN, ALABAMA (850) 671-7221
MECHANICAL ENGINEER	■ WATFORD ENGINEERING INC. 4471 CLINTON ST. MARIANNA, FLORIDA (850) 526-3447
ELECTRICAL ENGINEER	■ HUMBER-GARICK CONSULTING ENGINEERS 142 EGLIN PARKWAY SE, FORT WALTON BEACH, FLORIDA (850) 526-3447

INDEX TO DRAWINGS		
SECTION NAME	SHT. No.	CONTENTS
COVER		PROJECT LOCATION MAP * PROJECT DIRECTORY * PROJECT INFORMATION
ARCHITECTURAL	A-1.0	FIRST FLOOR PLAN * LEGEND
	A-1.1	SECOND FLOOR PLAN * LEGEND * CONSTRUCTION NOTES * INT. ELEV. * DETAILS
	A-2.0	ROOM FINISH & DOOR SCHEDULES * WINDOW & DOOR TYPES * DOOR FRAME TYPES
	A-3.0	EXTERIOR ELEVATIONS
	A-4.0	ROOF PLAN
	A-5.0	TRANSVERSE SECTION * DETAILS
STRUCTURAL	S-0.1	GENERAL STRUCTURAL NOTES * DETAILS
	S-1.1	FOUNDATION PLAN * SECTIONS
	S-1.2	MEZZANINE FRAMING PLAN * SECTIONS
	S-1.3	SCHEMATIC ROOF FRAMING PLAN
PLUMBING	P-1.0	PLYUMBING LEGEND * SCHEDULES * DETAILS & NOTES
	P-1.1	PLUMBING SPECIFICATIONS
	P-2.0	PLUMBING PLAN * RISER DIAGRAMS
MECHANICAL	M-1.0	HVAC LEGEND * SCHEDULES & NOTES
	M-2.0	HVAC FLOOR PLANS
	M-3.0	HVAC DETAILING
ELECTRICAL	E-1.0	LEGEND * NOTES * DETAILS
	E-2.0	SCHEDULES * POWER RISER * PARTIAL SITE PLAN
	E-2.1	LIGHTING CONTROLS & SCHEDULES
	E-3.0	FIRST FLOOR POWER PLAN
	E-3.1	SECOND FLOOR POWER PLAN
	E-4.0	FIRST FLOOR LIGHTING PLAN
	E-4.1	SECOND FLOOR LIGHTING PLAN

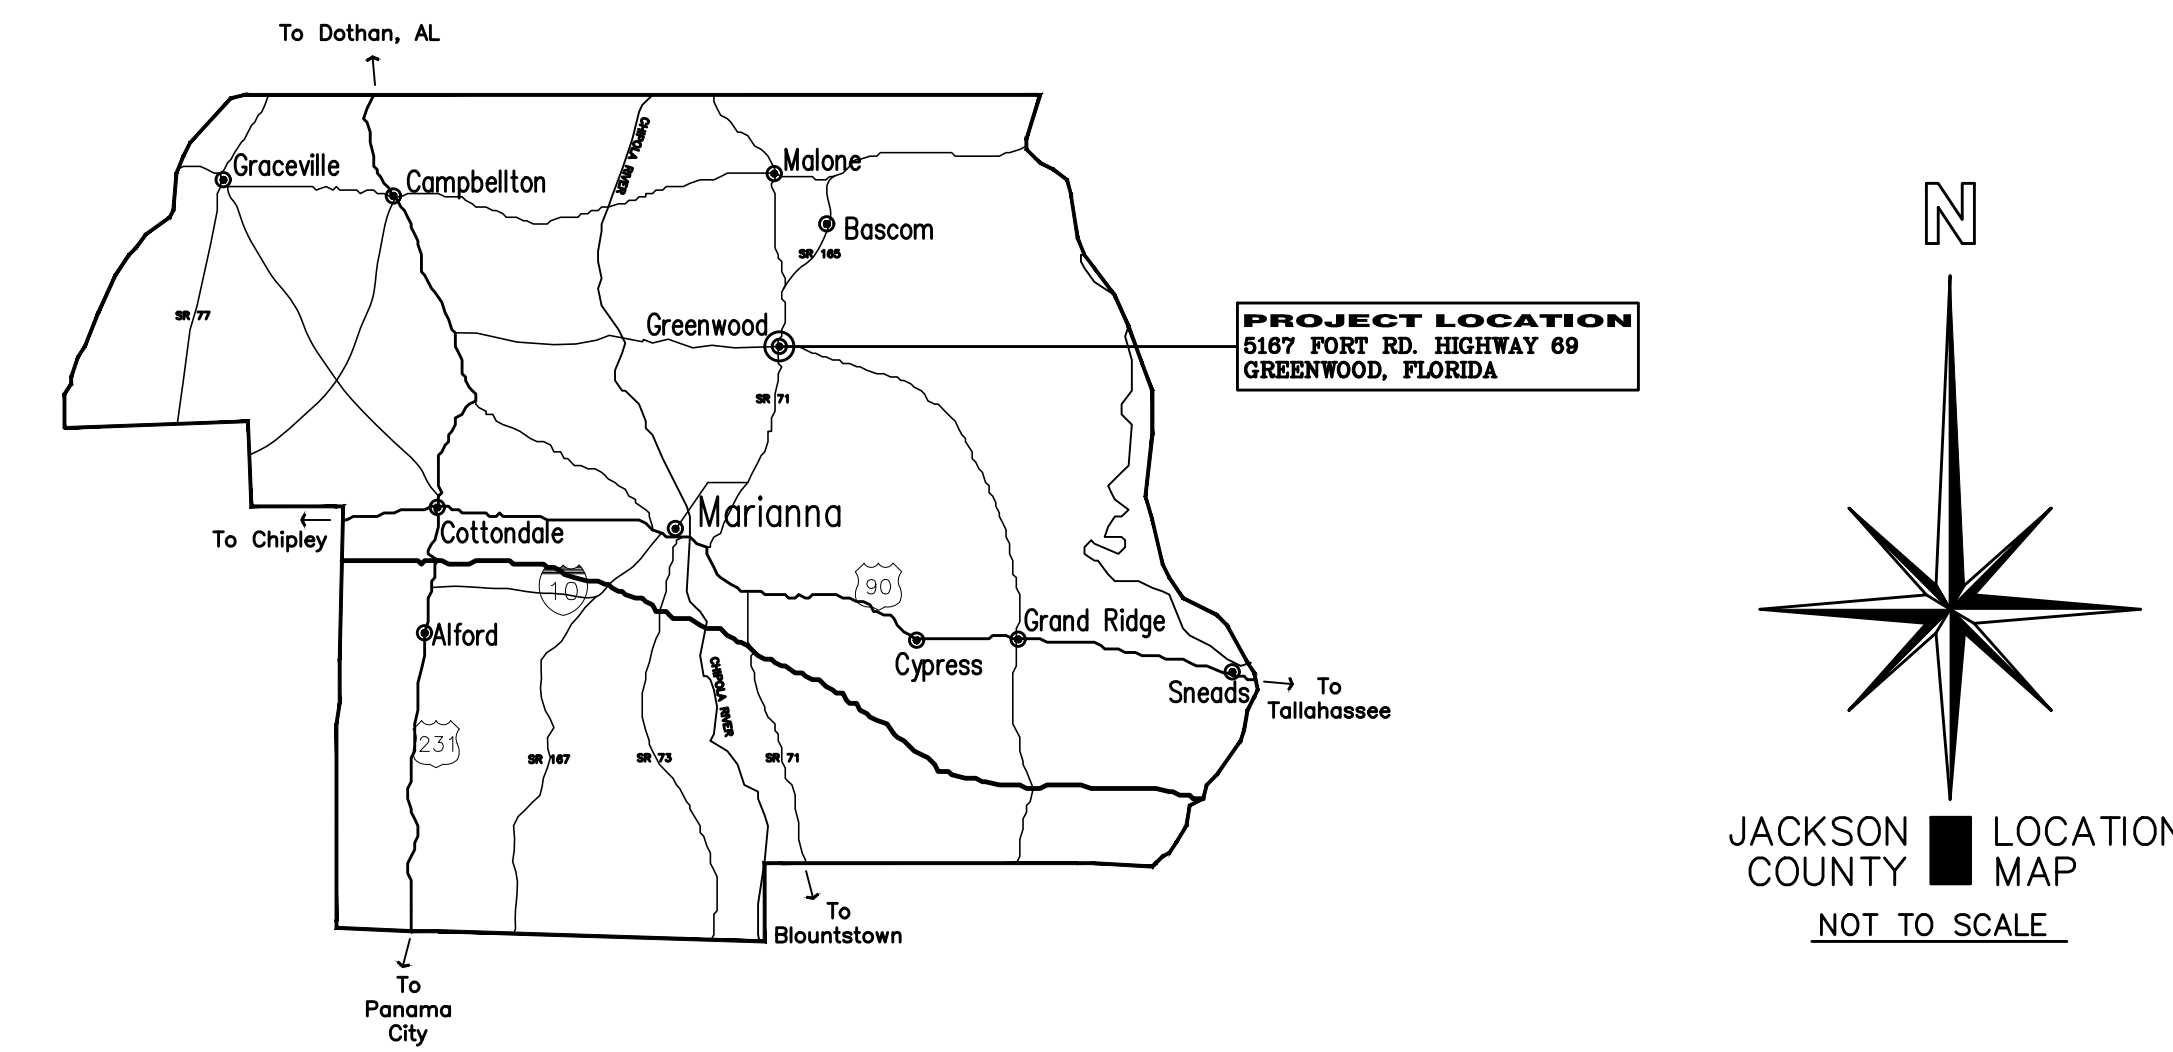

PROJECT ABBREVIATIONS

A/C	AIR CONDITIONING	ELEV	ELEVATION
AF	ABOVE FINISH FLOOR	ELEC	ELECTRICAL
ALUM	ALUMINUM	EOR	EDGE OF ROOF
CONC	CONCRETE	GALV	GALVANIZED
COND	CONDENSING	HVAC	HEATING, VENTILATION, & A/C
CONN	CONNECTION	MTD.	MOUNTED
CONT	CONTINUOUS	N.I.C.	NOT IN CONTRACT
CORR	CORRIDOR	RD	ROOF DRAIN
DET	DETAIL	SCHED	SCHEDULE
DWG	DRAWING	SHT	SHEET
EF	EXHAUST FAN	SIM	SIMILAR
		TYP	TYPICAL
		UNO	UNLESS NOTED OTHERWISE



DONOFRO
2910 CALEDONIA


ARCHITECTS
MARIANNA, FLORIDA

(850) 482-5261

JOB NUMBER: M-2019-03

DATE: AUGUST 3, 2019

CONSTRUCTION SET # _____

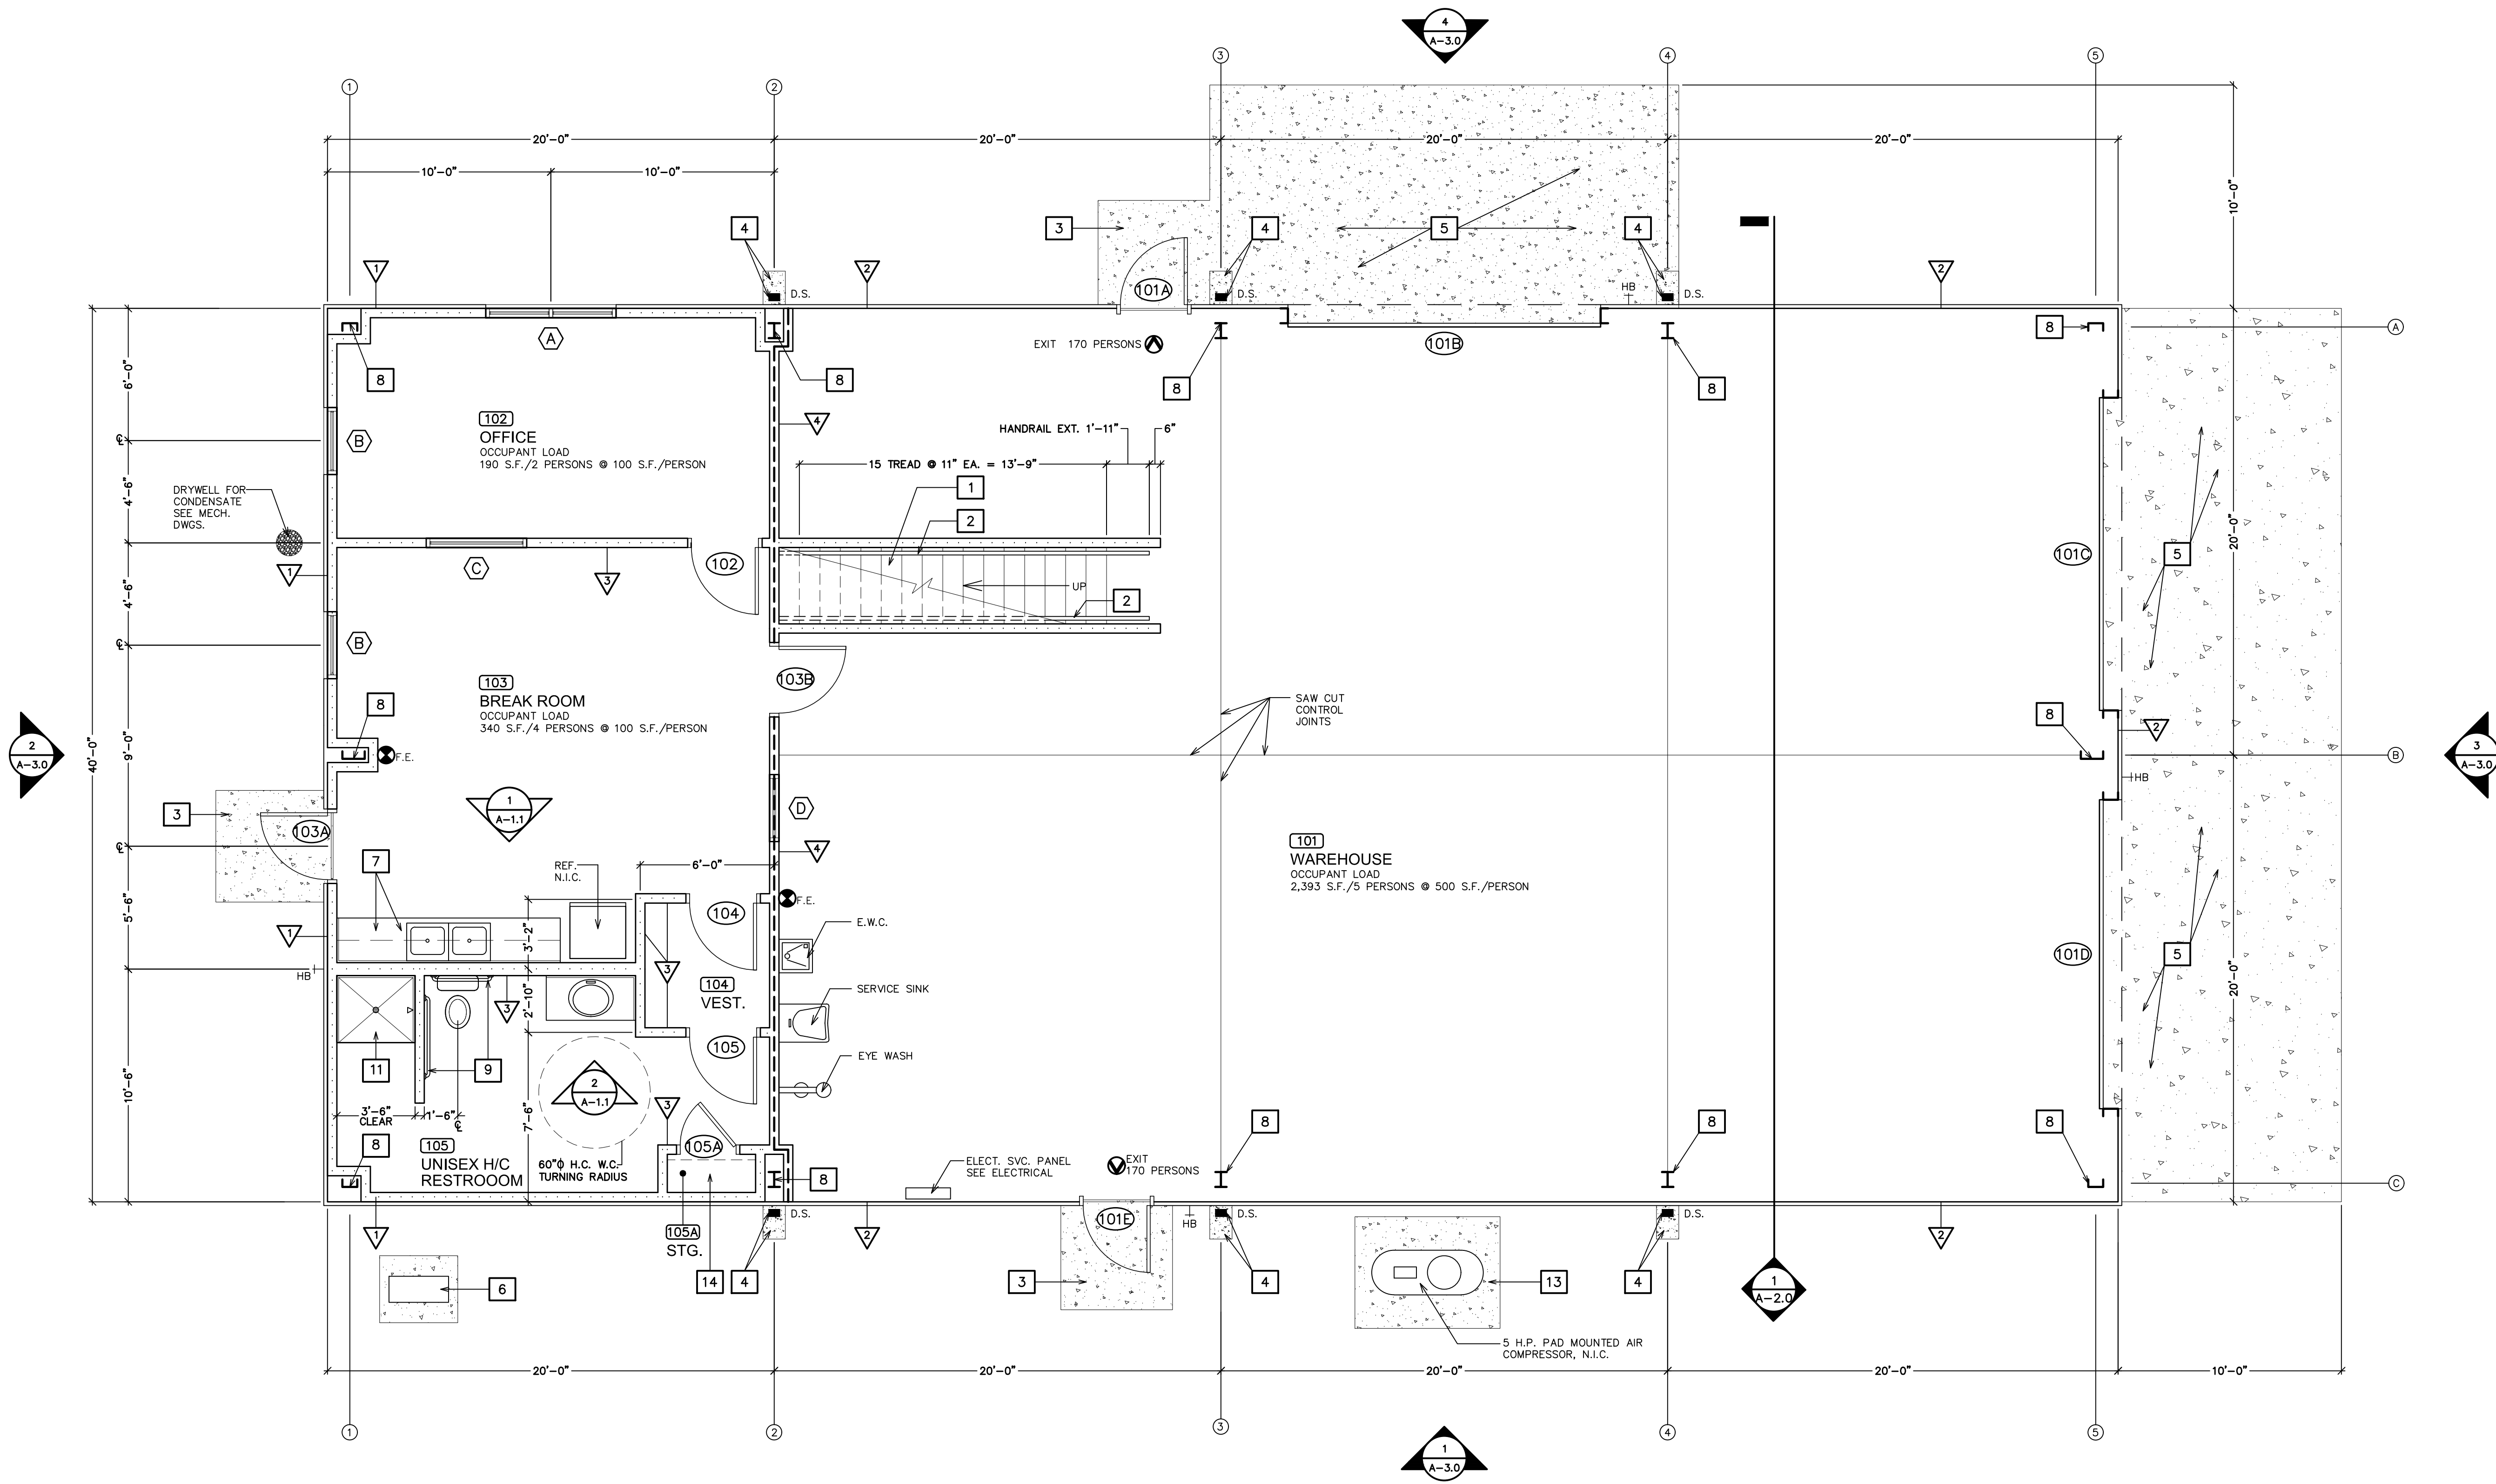

FIRST FLOOR PLAN
1/4"=1'-0"

FLOOR PLAN LEGEND

WALL SCHEDULE			
MARK	SYMBOL	WALL TYPE	DISCRIPTION
▽		EXTERIOR WALL	PRE-FINISHED METAL WALL PANELS / 2 X 4 WOOD STUD FRAMING @ 16" O.C. W/ R=11 FIBERGLASS BATT INSULATION @ CAVITY, MOISTURE & AIR BARRIER @ EXTERIOR & 5/8" GYP. BOARD INTERIOR WALL
▽		EXTERIOR WALL	PRE-FINISHED METAL WALL PANELS OVER 3-1/2" VINYL FACED BLANKET INSULATION OVER P.E.M.B. SECONDARY FRAMING MEMBERS
▽		INTERIOR WALL	2 X 4 WOOD STUD FRAMING @ 16" O.C. W/ 3-1/2" FIBERGLASS SOUND BATTS @ CAVITY & 5/8" GYP. WALL BOARD EA. SIDE
▽		INTERIOR 1HR RATED WALL	2 X 4 WOOD STUD FRAMING @ 16" O.C. W/ R=11 FIBERGLASS BATT INSULATION @ STUD CAVITY & 1 LAYER OF 5/8" TYPE X F.C. GYP WALL BOARD EACH SIDE

NOTE!
CONTRACTORS OPTION TO USE STEEL STUD FRAMING AS OPTION TO WOOD STUD FRAMING. NOMINAL SIZE & SPACING SHALL BE THE SAME FOR STEEL AS FOR WOOD & GA. SHALL BE 20 GA. FOR NOT LOAD BEARING INTERIOR WALLS & 18 GA. FOR LOAD BEARING & EXTERIOR WALL ASSEMBLY

	ROOM FINISH SCHEDULE REFERENCE SYMBOL		EXTERIOR ELEVATION REFERENCE SYMBOL
	WINDOW SCHEDULE REFERENCE SYMBOL		INTERIOR ELEVATION REFERENCE SYMBOL
	DOOR SCHEDULE REFERENCE SYMBOL		NEW REINFORCED CONC. PAD, STAIRS, RAMP, OR WALK
	GENERAL CONSTRUCTION NOTE REFERENCE SYMBOL SEE SHEET A-1.1		NEW EXTERIOR WALL CONSTRUCTION SEE TRANSVERSE SECTION
	STEEL COLUMN LOCATION REFERENCE SYMBOL		NEW INTERIOR WALL CONSTRUCTION SEE INTERIOR WALL SECTIONS SHEET A-5.0
	WALL MTD. 10 LB. CAPACITY FIRE EXTINGUISHER		NEW 1HR. RATED WALL CONSTRUCTION
	WALL TYPE SCHEDULE REFERENCE SYMBOL		

THIS DRAWING & DESIGN
SHOWS THE PROPERTY OF
DONOFRO ARCHITECTS
ASSOCIATES, INC. AND IS
NOT TO BE REPRODUCED OR
FOR OTHER USE OF THIS
DRAWING WITHOUT THE
CONSENT OF DONOFRO
ARCHITECTS, INC. ANY
VIOLATION IS SUBJECT TO
LEGAL ACTION.

DONOFRO ARCHITECTS

2910 CALEDONIA ST.
MARIANNA, FL 32446
OFFICE: (850) 482-5261
P.O. BOX 861
MARIANNA, FL 32447
FAX: (850) 482-8609

SHEET FIRST FLOOR PLAN * FLOOR PLAN LEGEND
TITLE: * WALL SCHEDULE

FOR:
NEW MUNICIPAL WAREHOUSE

TOWN OF GREENWOOD
GREENWOOD, FLORIDA

JOB NUMBER:
M-2019-03
DATE:
AUG 3, 2019
DRAWN BY:
C.L.D.
CHECKED BY:
P.A.D., JR.

SHEET No.

A-1.0

FLOOR PLAN LEGEND

- ROOM FINISH SCHEDULE REFERENCE SYMBOL
- WINDOW SCHEDULE REFERENCE SYMBOL
- DOOR SCHEDULE REFERENCE SYMBOL
- GENERAL CONSTRUCTION NOTE REFERENCE SYMBOL
- STEEL COLUMN LOCATION REFERENCE SYMBOL
- WALL MTD. 10 LB. CAPACITY FIRE EXTINGUISHER
- EXTERIOR ELEVATION REFERENCE SYMBOL
- INTERIOR ELEVATION REFERENCE SYMBOL
- NEW EXTERIOR WALL CONSTRUCTION

CONSTRUCTION NOTES

- 1

CONSTRUCT WOOD 2ND FLOOR ACCESS STAIRS. SEE INTERIOR ELEVATION & CONSTRUCTION SECTION
- 2

PROVIDE AND INSTALL 1/4" DIA. PAINTED STL. PIPE HANDRAILS @ EA. SIDE OF STAIRS. SEE INTERIOR ELEVATION & CONSTRUCTION SECTION.
- 3

CONSTRUCT 6" THICK CONC. PAD @ ENTRANCE DOOR. REINFORCE W/ 6 X 6 10/10 W.1.4 X 1.4 W.W.M. & TURN DOWN EDGES 8" X 8" SLOPE TOP OF SLAB MIN. 1/4" / FOOT AWAY FROM BUILDING & PROVIDE LIGHT BROOM FINISH
- 4

PROVIDE/CONSTRUCT 12" X 16" CONC. SPLASH PAD @ EA. MTL. DOWNSPOUT LEADER.
- 5

CONSTRUCT 10'-0" X 40'-0" X 6" THICK CONC. APRON REINF. W/ 6X6 W4.0X4.0 W.W.M. TURN DOWN SLAB EDGES AS PER STRUCTURAL DRAWINGS. SLOPE TOP OF APRON MIN. OF 1/4" / FOOT AWAY FROM BUILDING & PROVIDE LIGHT BROOM FINISH.
- 6

CONSTRUCT CONC. PAD FOR MINI-SPLIT CONDENSER UNIT. COORDINATE EXACT SIZE & LOCATION W/ MECH. SUB-CONTRACTOR.
- 7

CONSTRUCT STAINED WOOD BASE & WALL CABINETS. SEE INTERIOR ELEVATIONS & CONSTRUCTION SECTION FOR DETAILS.
- 8

DENOTES PRE-ENGINEERED METAL BUILDING SYSTEM RIGID FRAME & END WALL COLUMNS. EXACT SIZE AS PER P.E.M.B. SEE STRUCTURAL DRAWINGS FOR FOUNDATION FOOTINGS.
- 9

INDICATES ALUMINUM GRAB BARS. SEE GRAB BAR SCHEDULE THIS SHEET & SPECIFICATIONS. PROVIDE DEAD WOOD/BLOCKING AS REQ. FOR MOUNTING TO WALLS.
- 10




CONSTRUCT 2ND FLOOR STORAGE GUARDRAIL. SEE INTERIOR ELEVATION & SECTION.
- 11

PROVIDE & INSTALL 42" X 42" FIBERGLASS SHOWER ENCLOSURE. SEE PLUMBING DWGS. FOR WATER & WASTE CONNECTIONS.
- 12


PROVIDE & INSTALL NEW ELECTRIC WATER HEATER. SEE PLUMBING & ELECTRICAL DRAWINGS.
- 13

CONSTRUCT C.I.P. 4" THICK CONC. PAD FOR FOR OWNER PROVIDED 5 H.P. AIR COMPRESSOR. REINF. CONC. PAD W/ 6 X 6 W4.0 X 4.0 W.W.M. & PROVIDE LIGHT BROOM FINISH. COORDINATE EXACT EXACT SIZE & LOCATION OF PAD WITH OWNER.
- 14


CONSTRUCT (3) 12" WIDE PAINTED WOOD FRAMED SHELVES @ 18" O.C. W/ SHELVES 4'-0", 5'-6", & 7'-0" A.F.F.

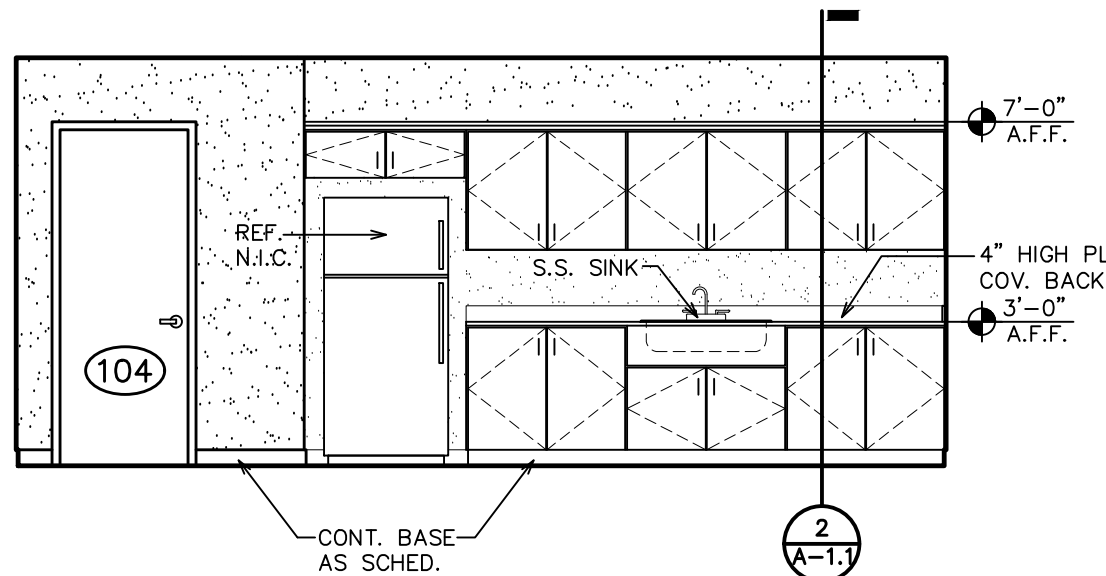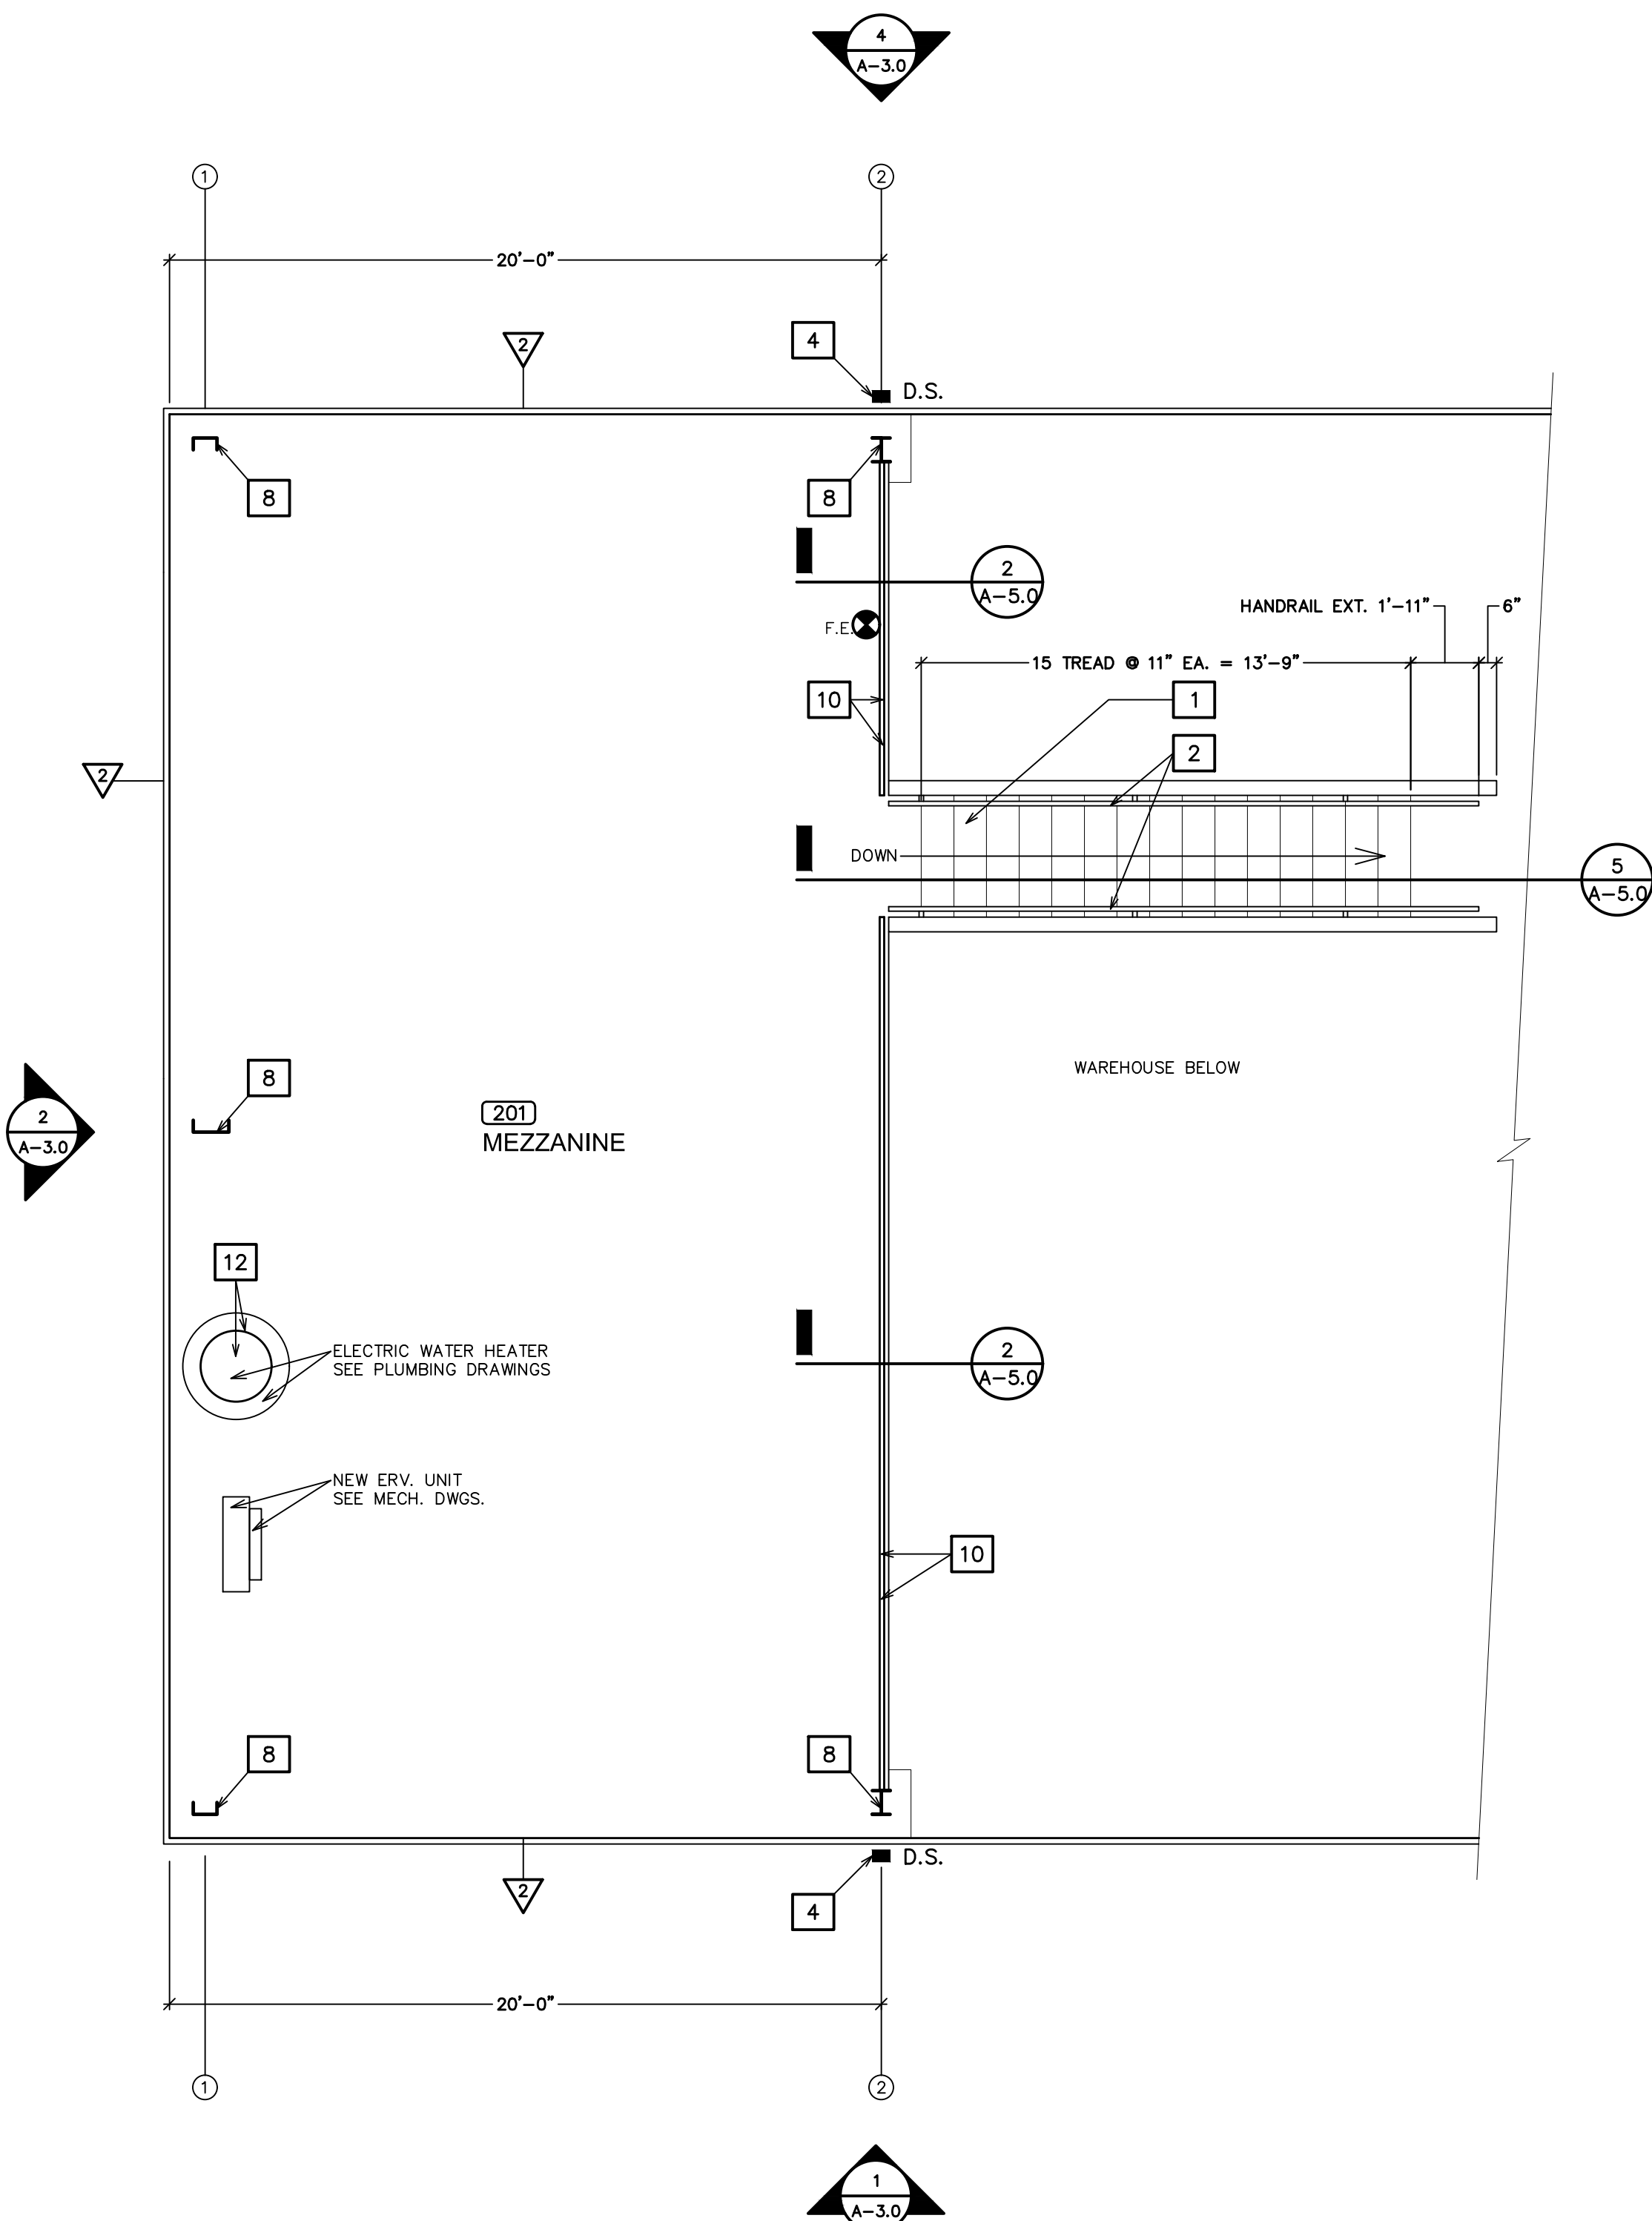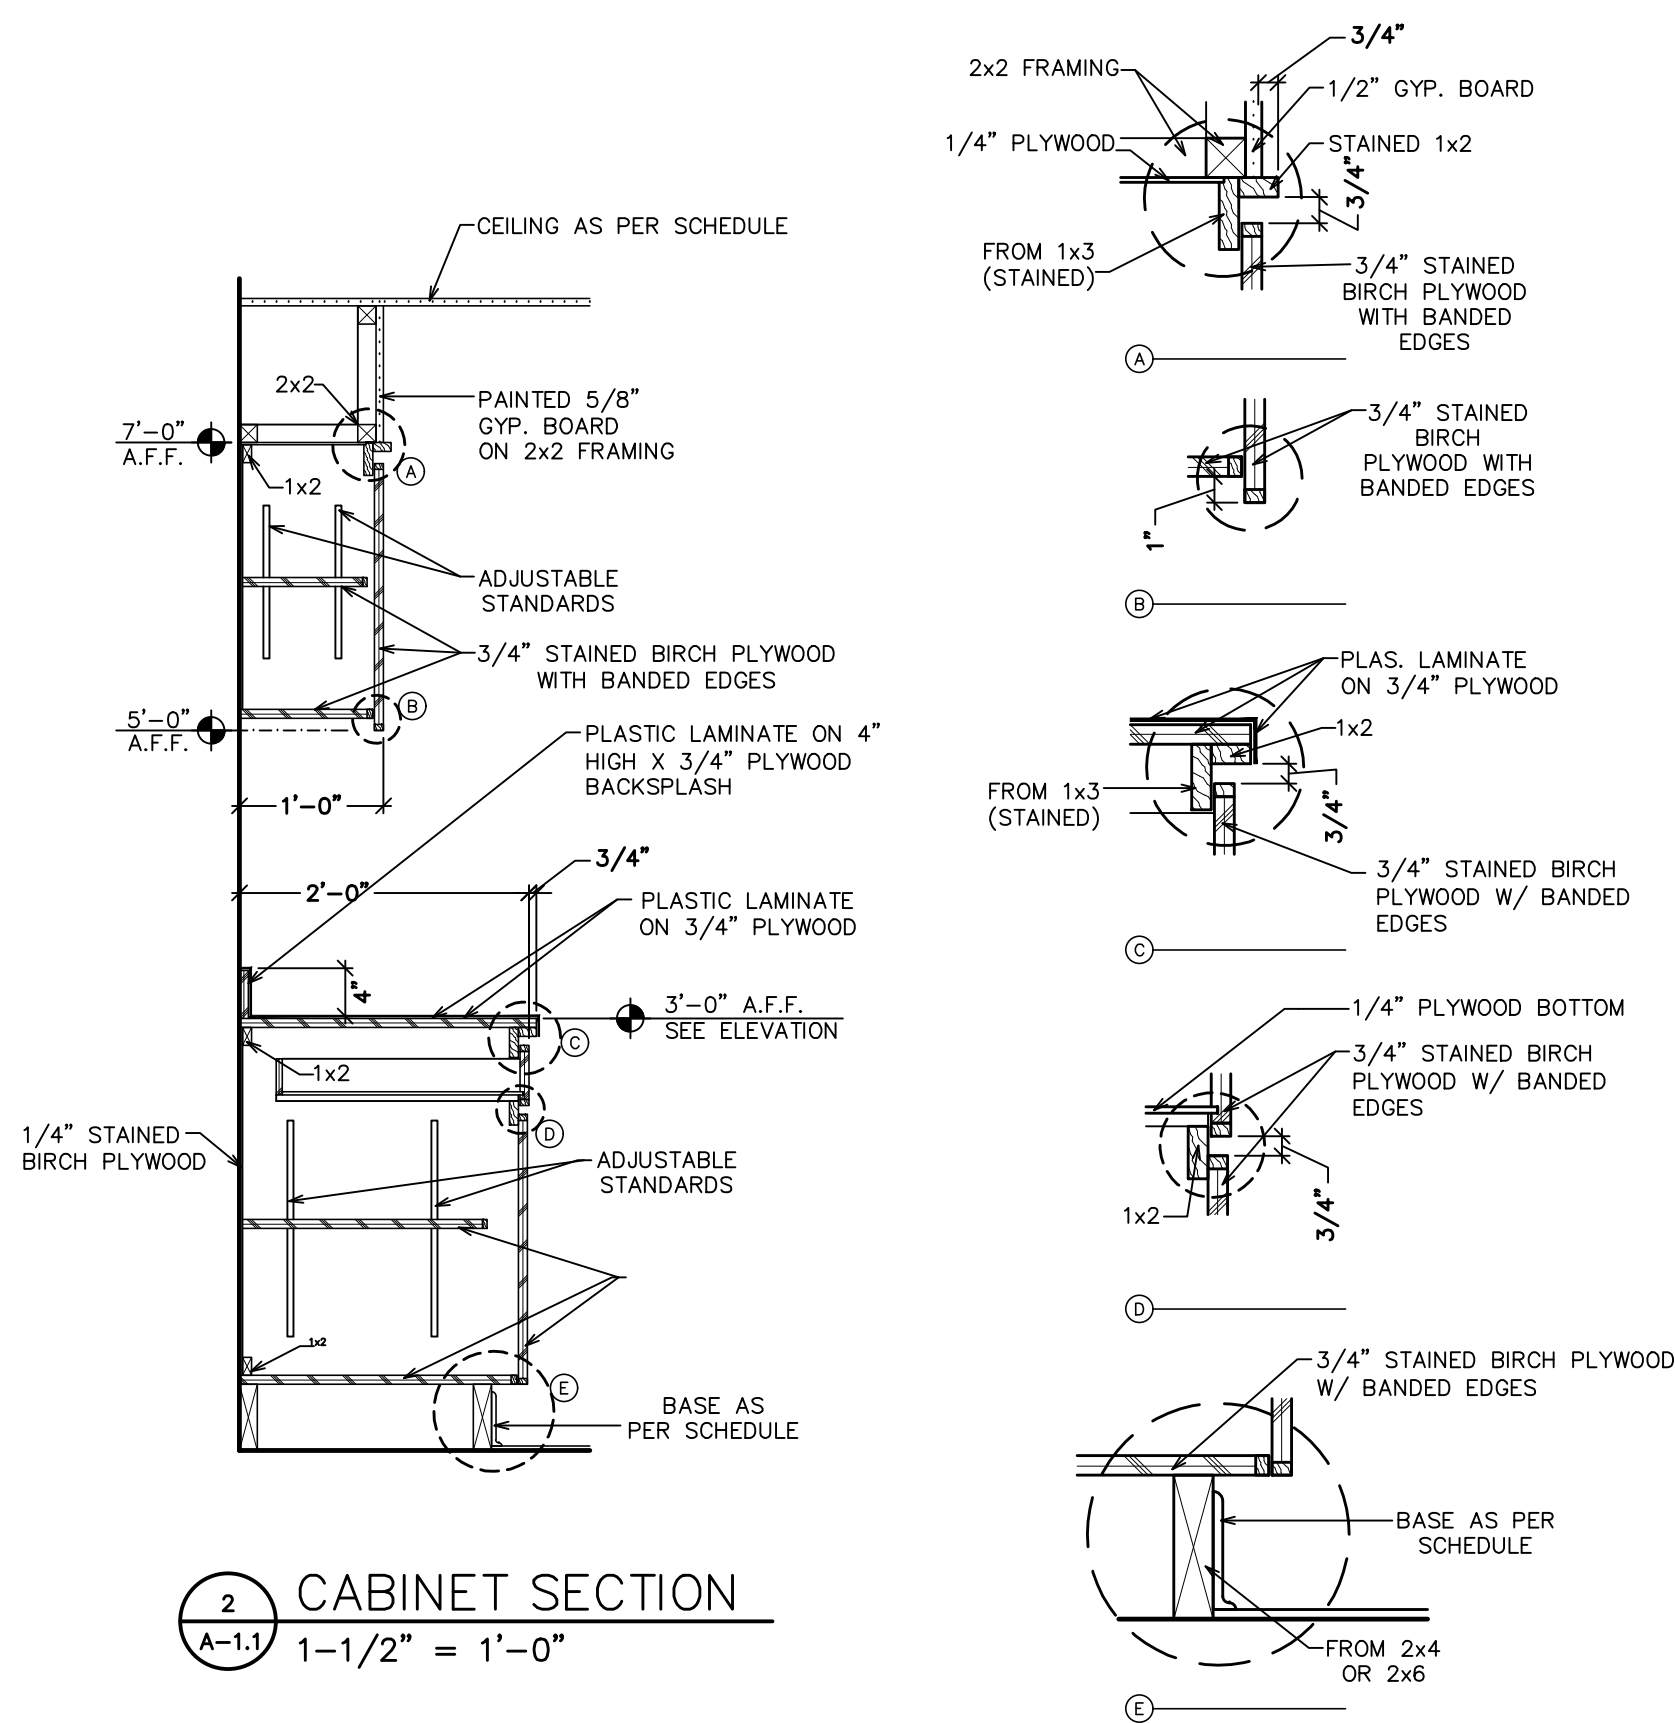


INTERIOR ELEVATION
1/4" = 1'-0"

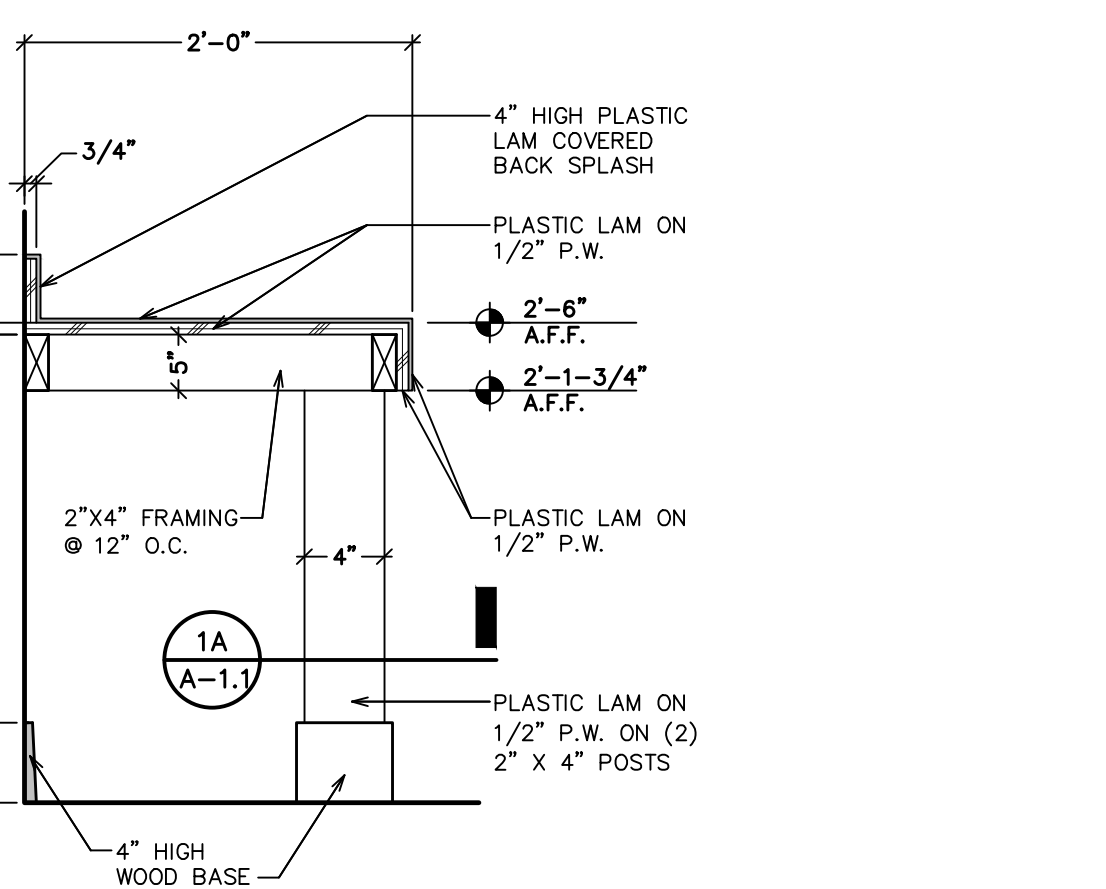


VANITY DETAIL
1" = 1'-0"

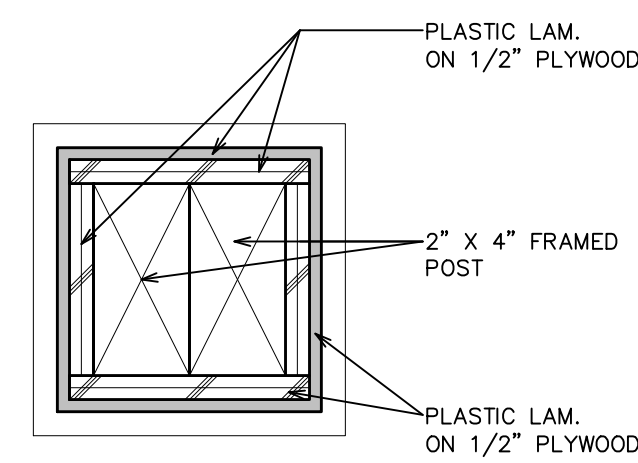


POST DETAIL
3" = 1'-0"

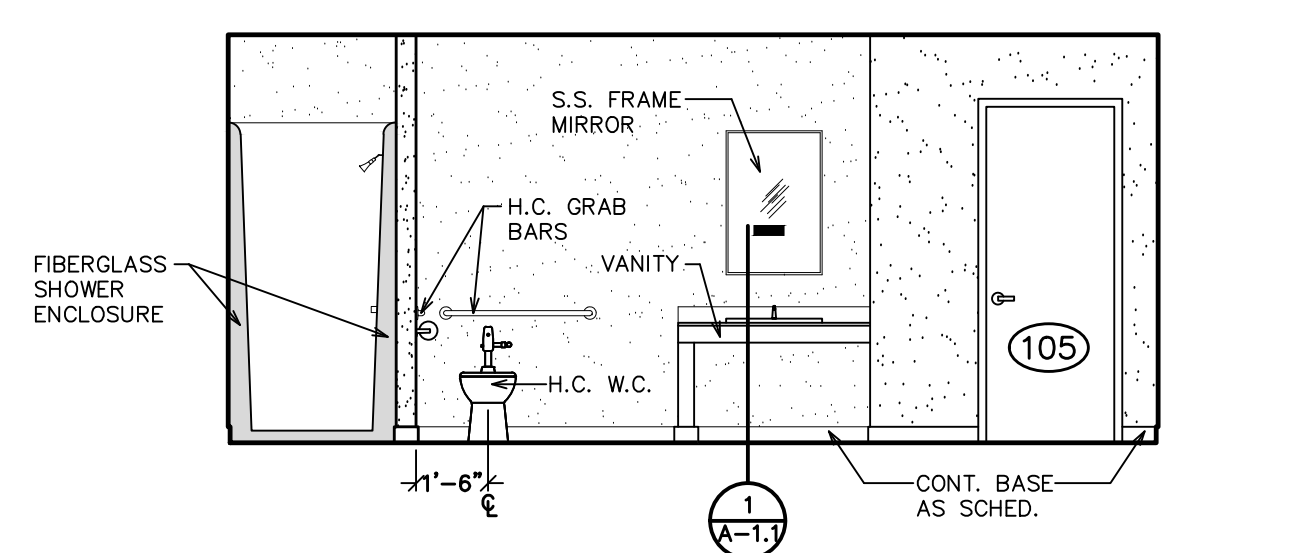

INTERIOR ELEVATION
1/4" = 1'-0"

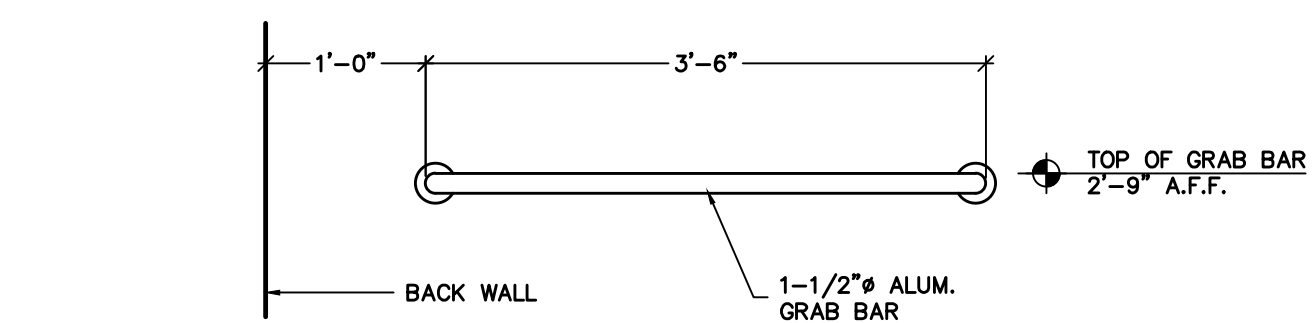

TYPE 'A' GRAB BAR
SIDE WALL

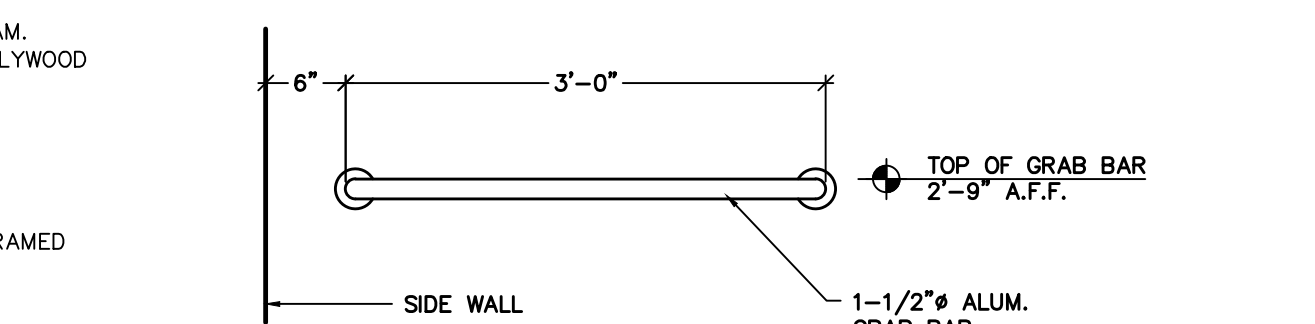

TYPE 'B' GRAB BAR
REAR WALL

GRAB BAR SCHEDULE
SCALE

DONOFRO ARCHITECTS
2910 CALEDONIA ST.
MARIANNA, FL 32446
OFFICE: (850) 482-5261
P.O. BOX 861
MARIANNA, FL 32447
FAX: (850) 482-8609


SHEET MEZZANINE FLOOR PLAN * CONSTRUCT. NOTES
TITLE: * INTERIOR ELEVATIONS * DETAILS * LEGEND
FOR: TOWN OF GREENWOOD
GREENWOOD, FLORIDA

JOB NUMBER: M-2019-03
DATE: AUG. 3, 2019
DRAWN BY: C.L.D.
CHECKED BY: P.A.D., JR.

SHEET No.
A-1.1


ROOM FINISH SCHEDULE																
ROOM NUMBER	ROOM NAME	FLOORING				BASE		WALLS		CEILING				CEILING HEIGHT	REMARKS	ROOM NUMBER
		CERAMIC TILE	SOLID VINYL PLANK TILE	CARPET TILE	NONE OR EXPOSED EXISTING	CERAMIC TILE	WOOD	PAINTED PLYWOOD	PAINTED CONC. BLOCK	SUSPENDED	ACQUISITION TILE	CEILING BOARD TILE	PAINTED GYP. BOARD			
101	WAREHOUSE				●			●	●				●	8'-0"	PAINTED PLYWOOD WALL @ NORTHSIDE ONLY	101
102	OFFICE													8'-0"		102
103	BREAKROOM						●						●	8'-0"		103
104	VESTIBULE						●						●	8'-0"		104
105	UNISEX H.C. RESTROOM						●						●	8'-0"		105
105A	STORAGE				●		●		●				●	8'-0"		105A
201	STORAGE			●			●		●				●			201

DOOR SCHEDULE											
DOOR NUMBER	DOOR SIZE			DOOR DESCRIPTION	DOOR TYPE	FRAME DESCRIPTION	FRAME TYPE	HARDWARE			DOOR NUMBER
	WIDTH	HEIGHT	THICKNESS					SET NUMBER	CLOSER	WEATHERSTRIPPING	
101A	3'-0"	7'-0"	1-3/4"	HOLLOW METAL FLUSH PANEL	A	5-3/4" HOLLOW METAL	A	1	●		101A
101B	14'-0"	10'-0"		STEEL ROLL UP DOOR	C						101B
101C	14'-0"	10'-0"		STEEL ROLL UP DOOR	C						101C
101D	14'-0"	10'-0"		STEEL ROLL UP DOOR	C						101D
101E	3'-0"	7'-0"	1-3/4"	HOLLOW METAL FLUSH PANEL	A	5-3/4" HOLLOW METAL	A	1	●		101E
102	3'-0"	7'-0"	1-3/4"	WOOD SOLID CORE FLUSH PANEL	A	5-3/4" HOLLOW METAL	A	3			102
103A	3'-0"	7'-0"	1-3/4"	HOLLOW METAL FLUSH PANEL	A	5-3/4" HOLLOW METAL	A	1	●		103A
103B	3'-0"	7'-0"	1-3/4"	WOOD SOLID CORE FLUSH PANEL	B	5-3/4" HOLLOW METAL	A	4	●	1HR. RATED DOOR & FRAME	103B
104	3'-0"	7'-0"	1-3/4"	WOOD SOLID CORE FLUSH PANEL	A	5-3/4" HOLLOW METAL	A	5	●		104
105	3'-0"	7'-0"	1-3/4"	WOOD SOLID CORE FLUSH PANEL	A	5-3/4" HOLLOW METAL	A	6	●		105
105A	2'-6"	7'-0"	1-3/4"	WOOD SOLID CORE FLUSH PANEL	A	5-3/4" HOLLOW METAL	A	2			105A

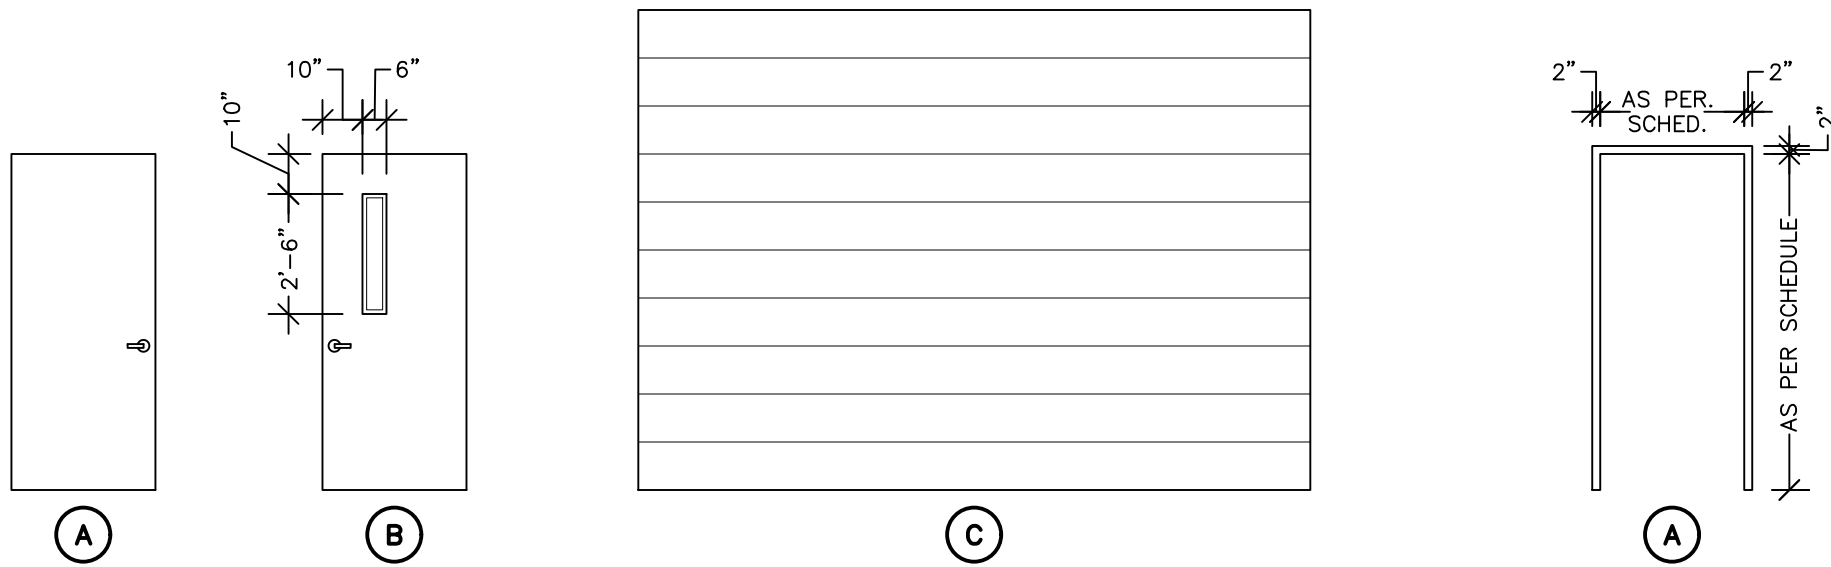

DOOR TYPES
1/4" = 1'-0"

FOOR FRAME TYPES
1/4" = 1'-0"

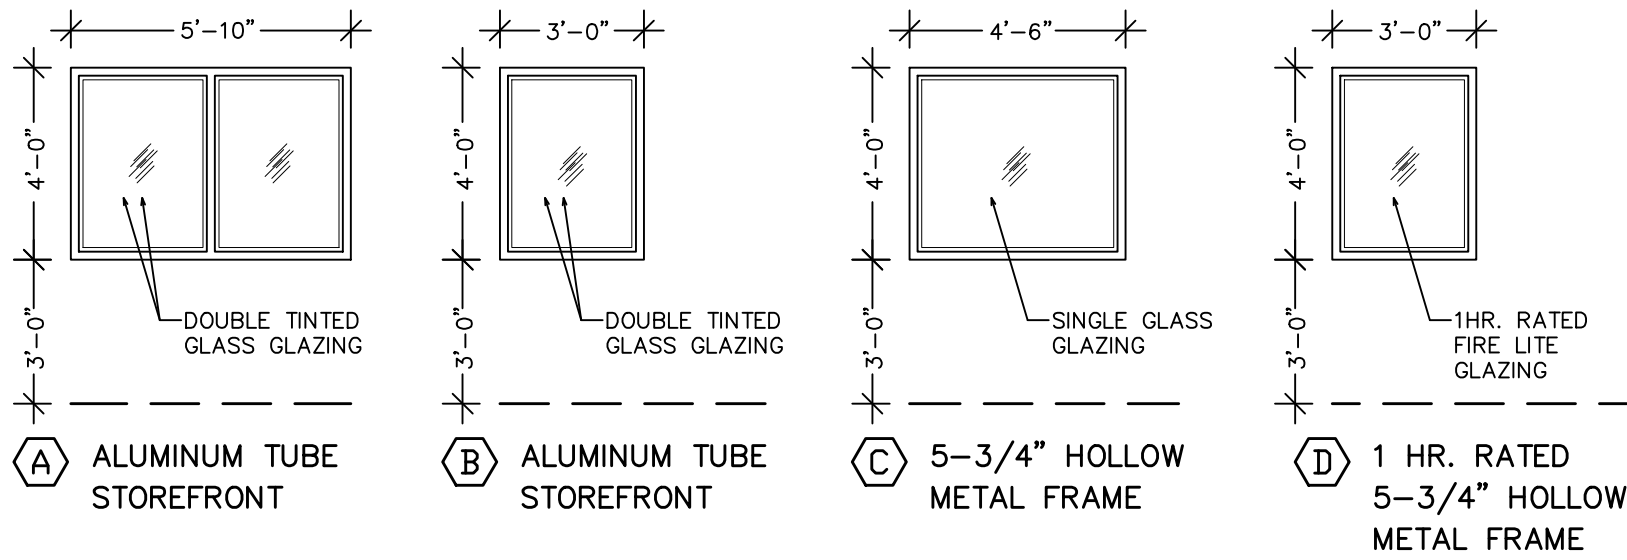

WINDOW TYPES
1/4" = 1'-0"

THIS DRAWING & DESIGN
SHOWN IS THE PROPERTY OF
DONOFRO ARCHITECTS &
ASSOCIATES, INC. NO PART
OF THIS DRAWING OR DESIGN
OR OTHER USE OF THIS
DRAWING OR DESIGN SHALL
BE REPRODUCED OR USED
WITHOUT THE WRITTEN
CONSENT OF DONOFRO &
ASSOCIATES, INC. OR
SUBJECT TO LEGAL ACTION.

PAT. A. DONOFRO &
ASSOCIATES, INC.

DONOFRO ARCHITECTS

2910 CALEDONIA ST.
MARIANNA, FL 32446
OFFICE: (850) 482-5261
P.O. BOX 861
MARIANNA, FL 32447
FAX: (850) 482-8609

SHEET ROOM FINISH & DOOR SCHEDULES *
TITLE WINDOW & DOOR TYPES * DOOR FRAME TYPES

NEW MUNICIPAL WAREHOUSE

FOR
TOWN OF GREENWOOD
GREENWOOD, FLORIDA

JOB NUMBER:
M-2019-03





DATE:
AUG. 3, 2019

DRAWN BY:
C.L.D.

CHECKED BY:
P.A.D., JR.


SHEET No.

A-2.0

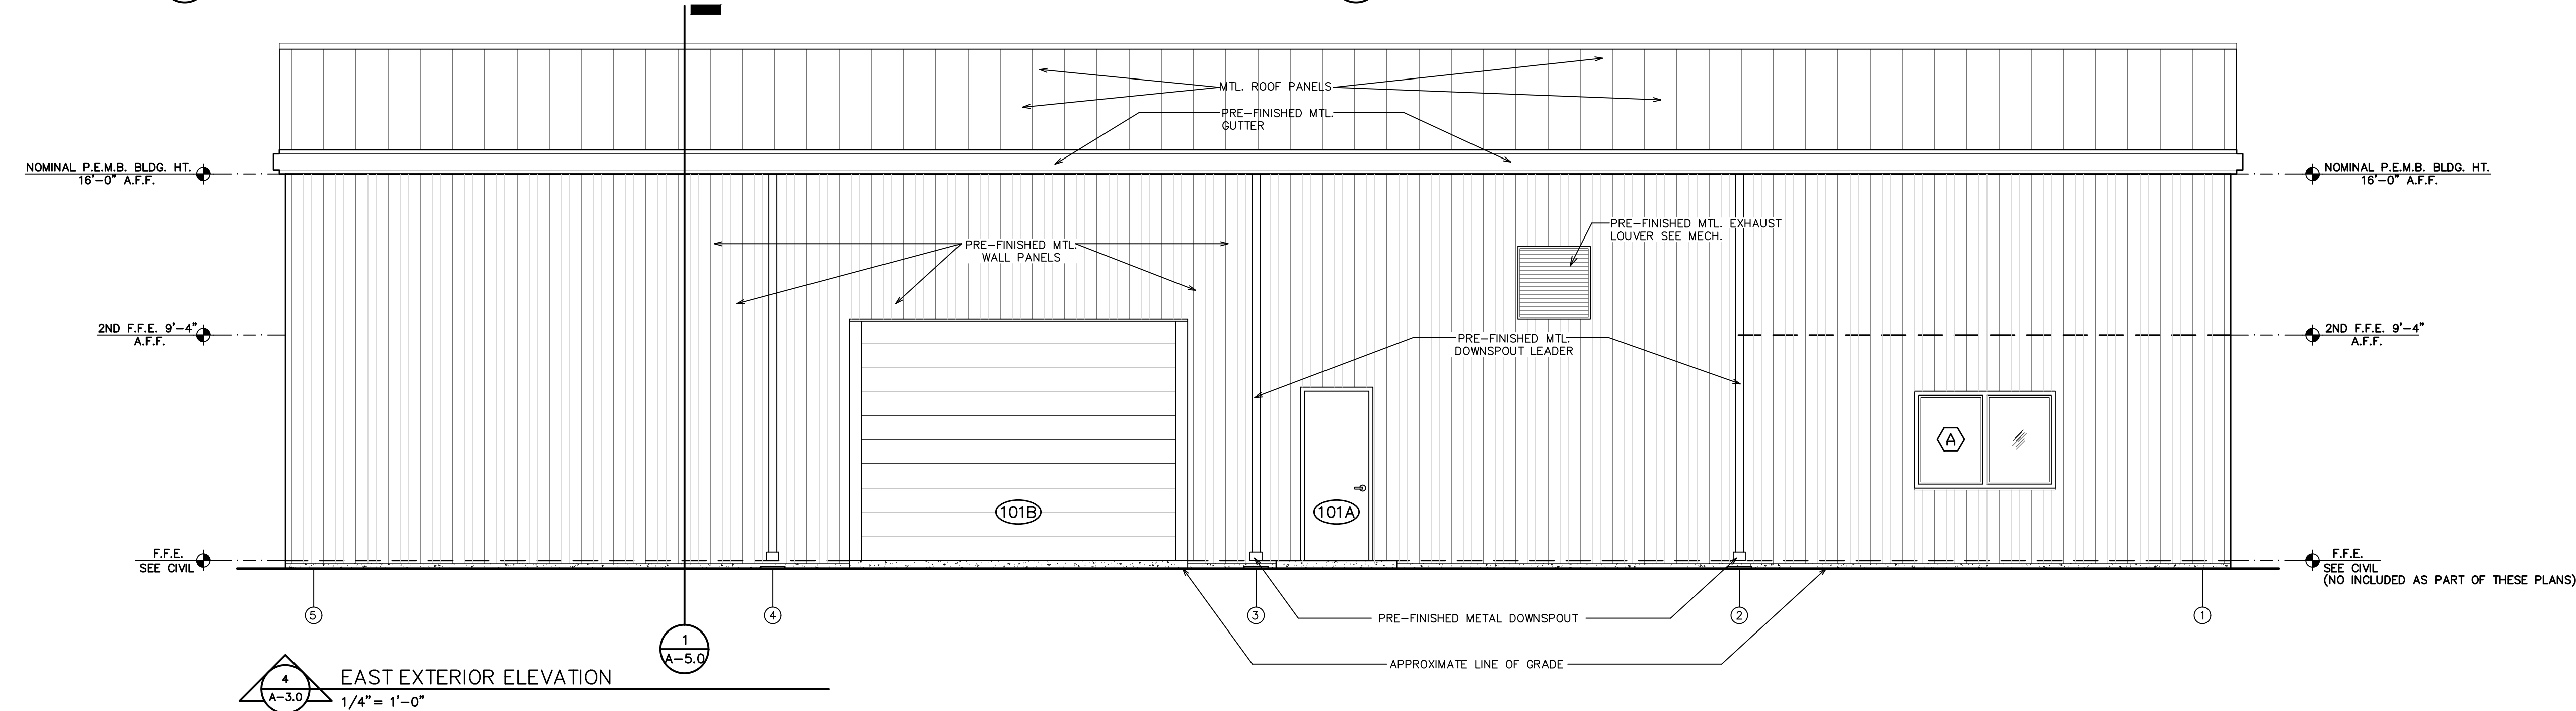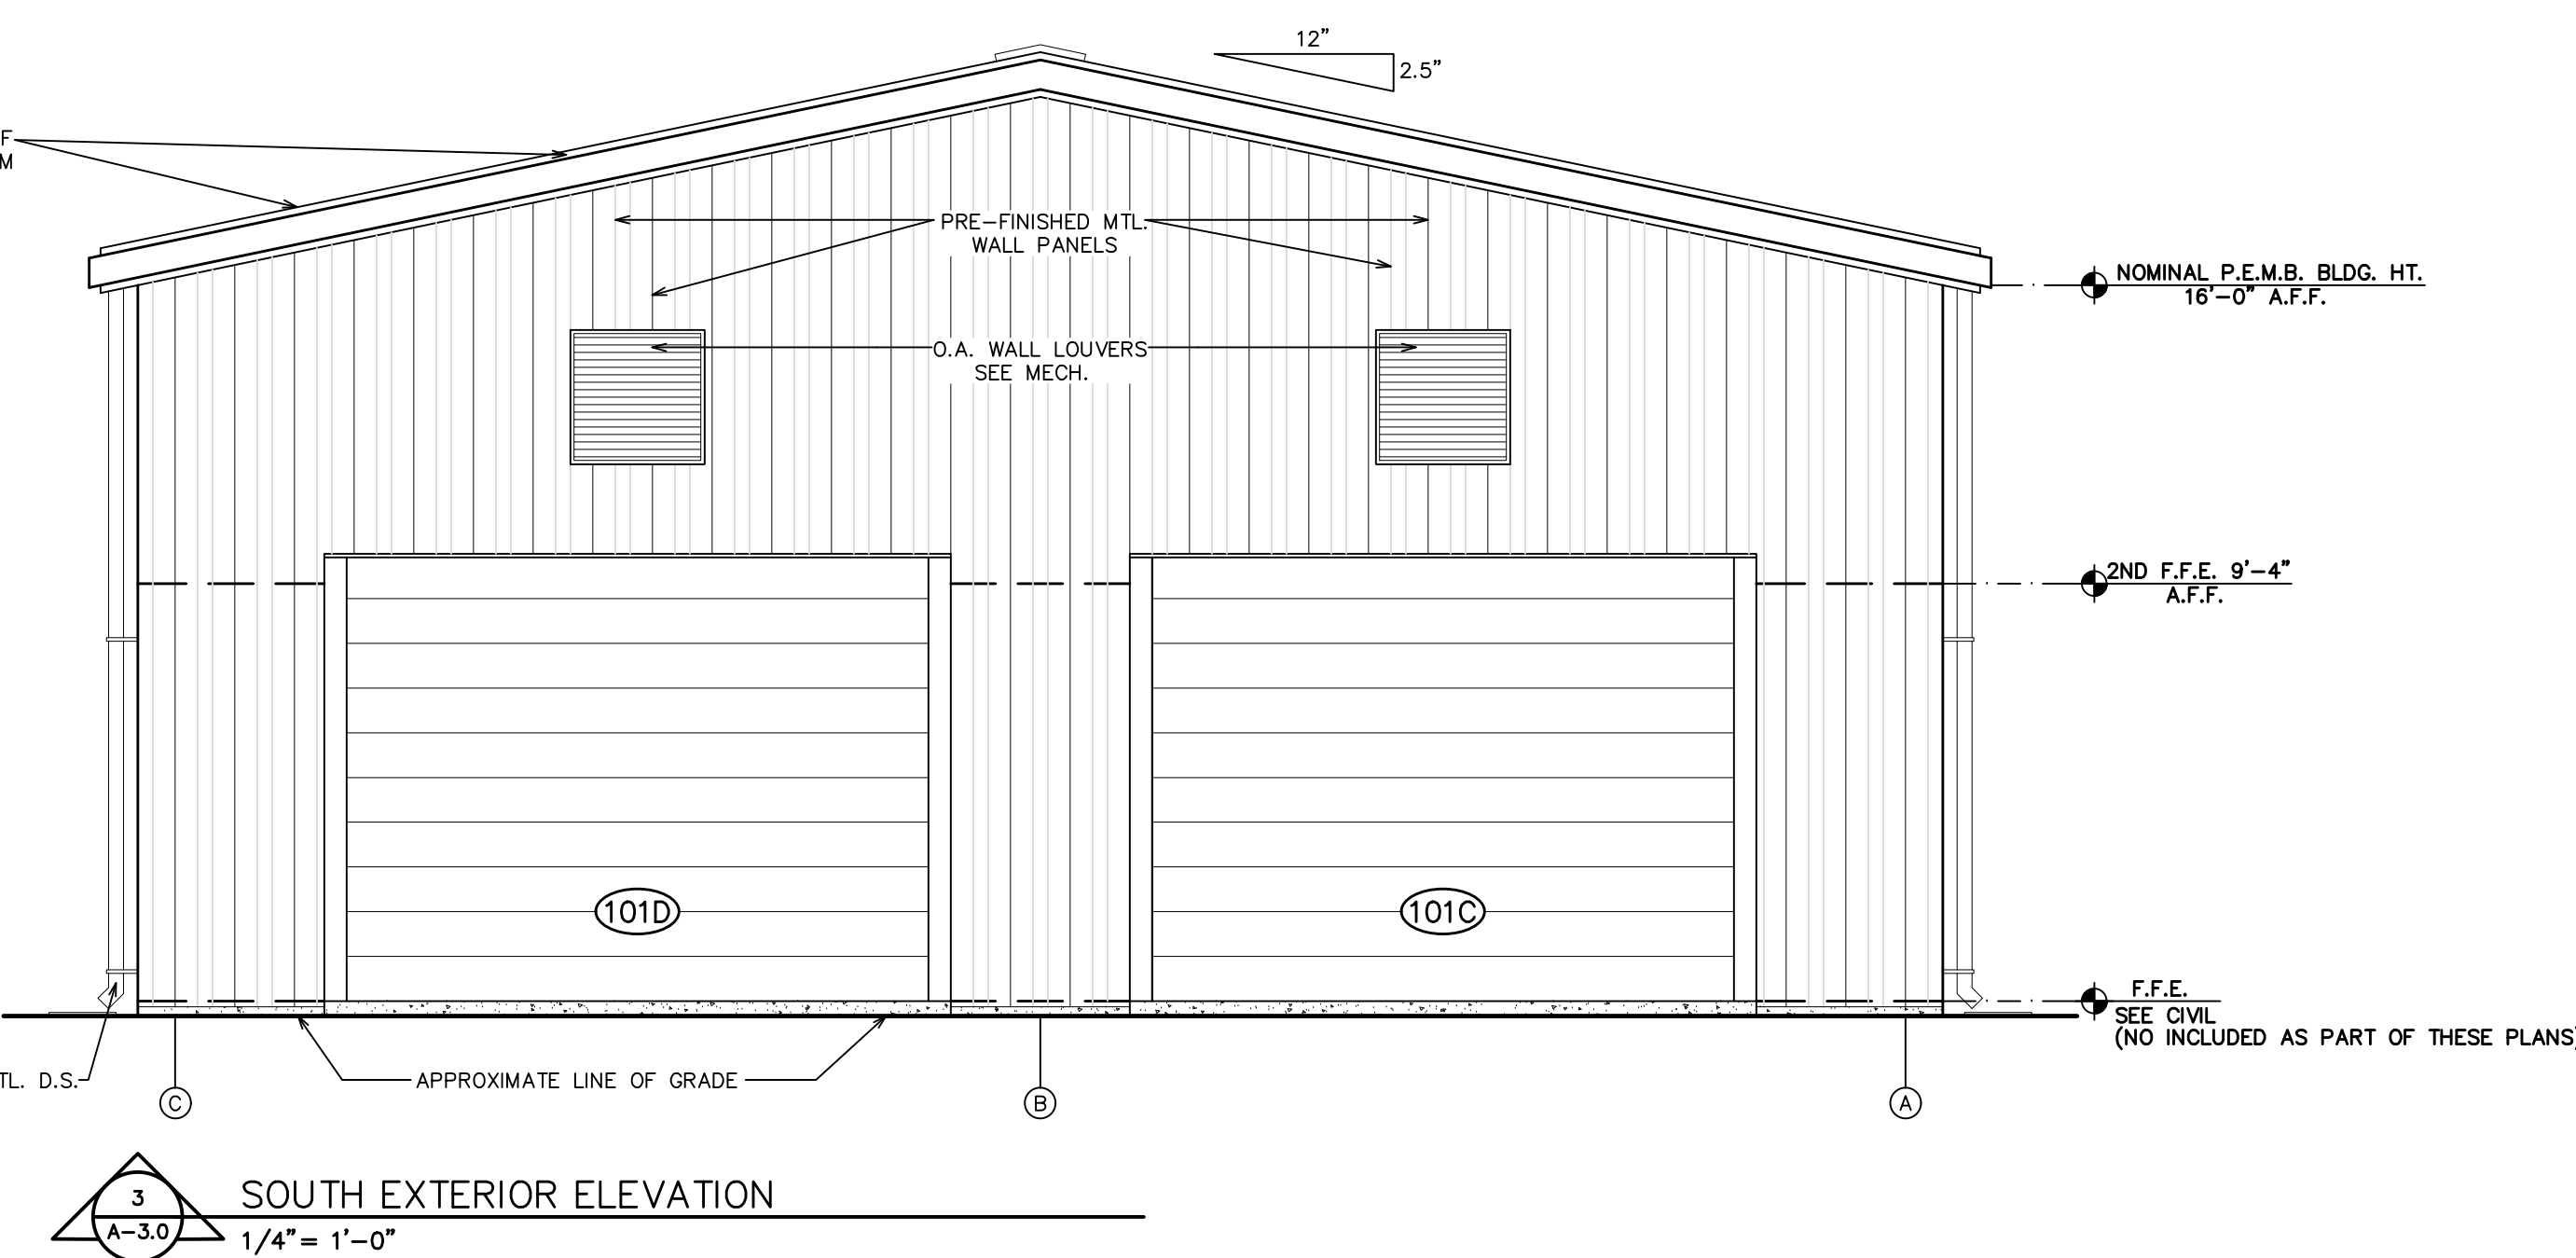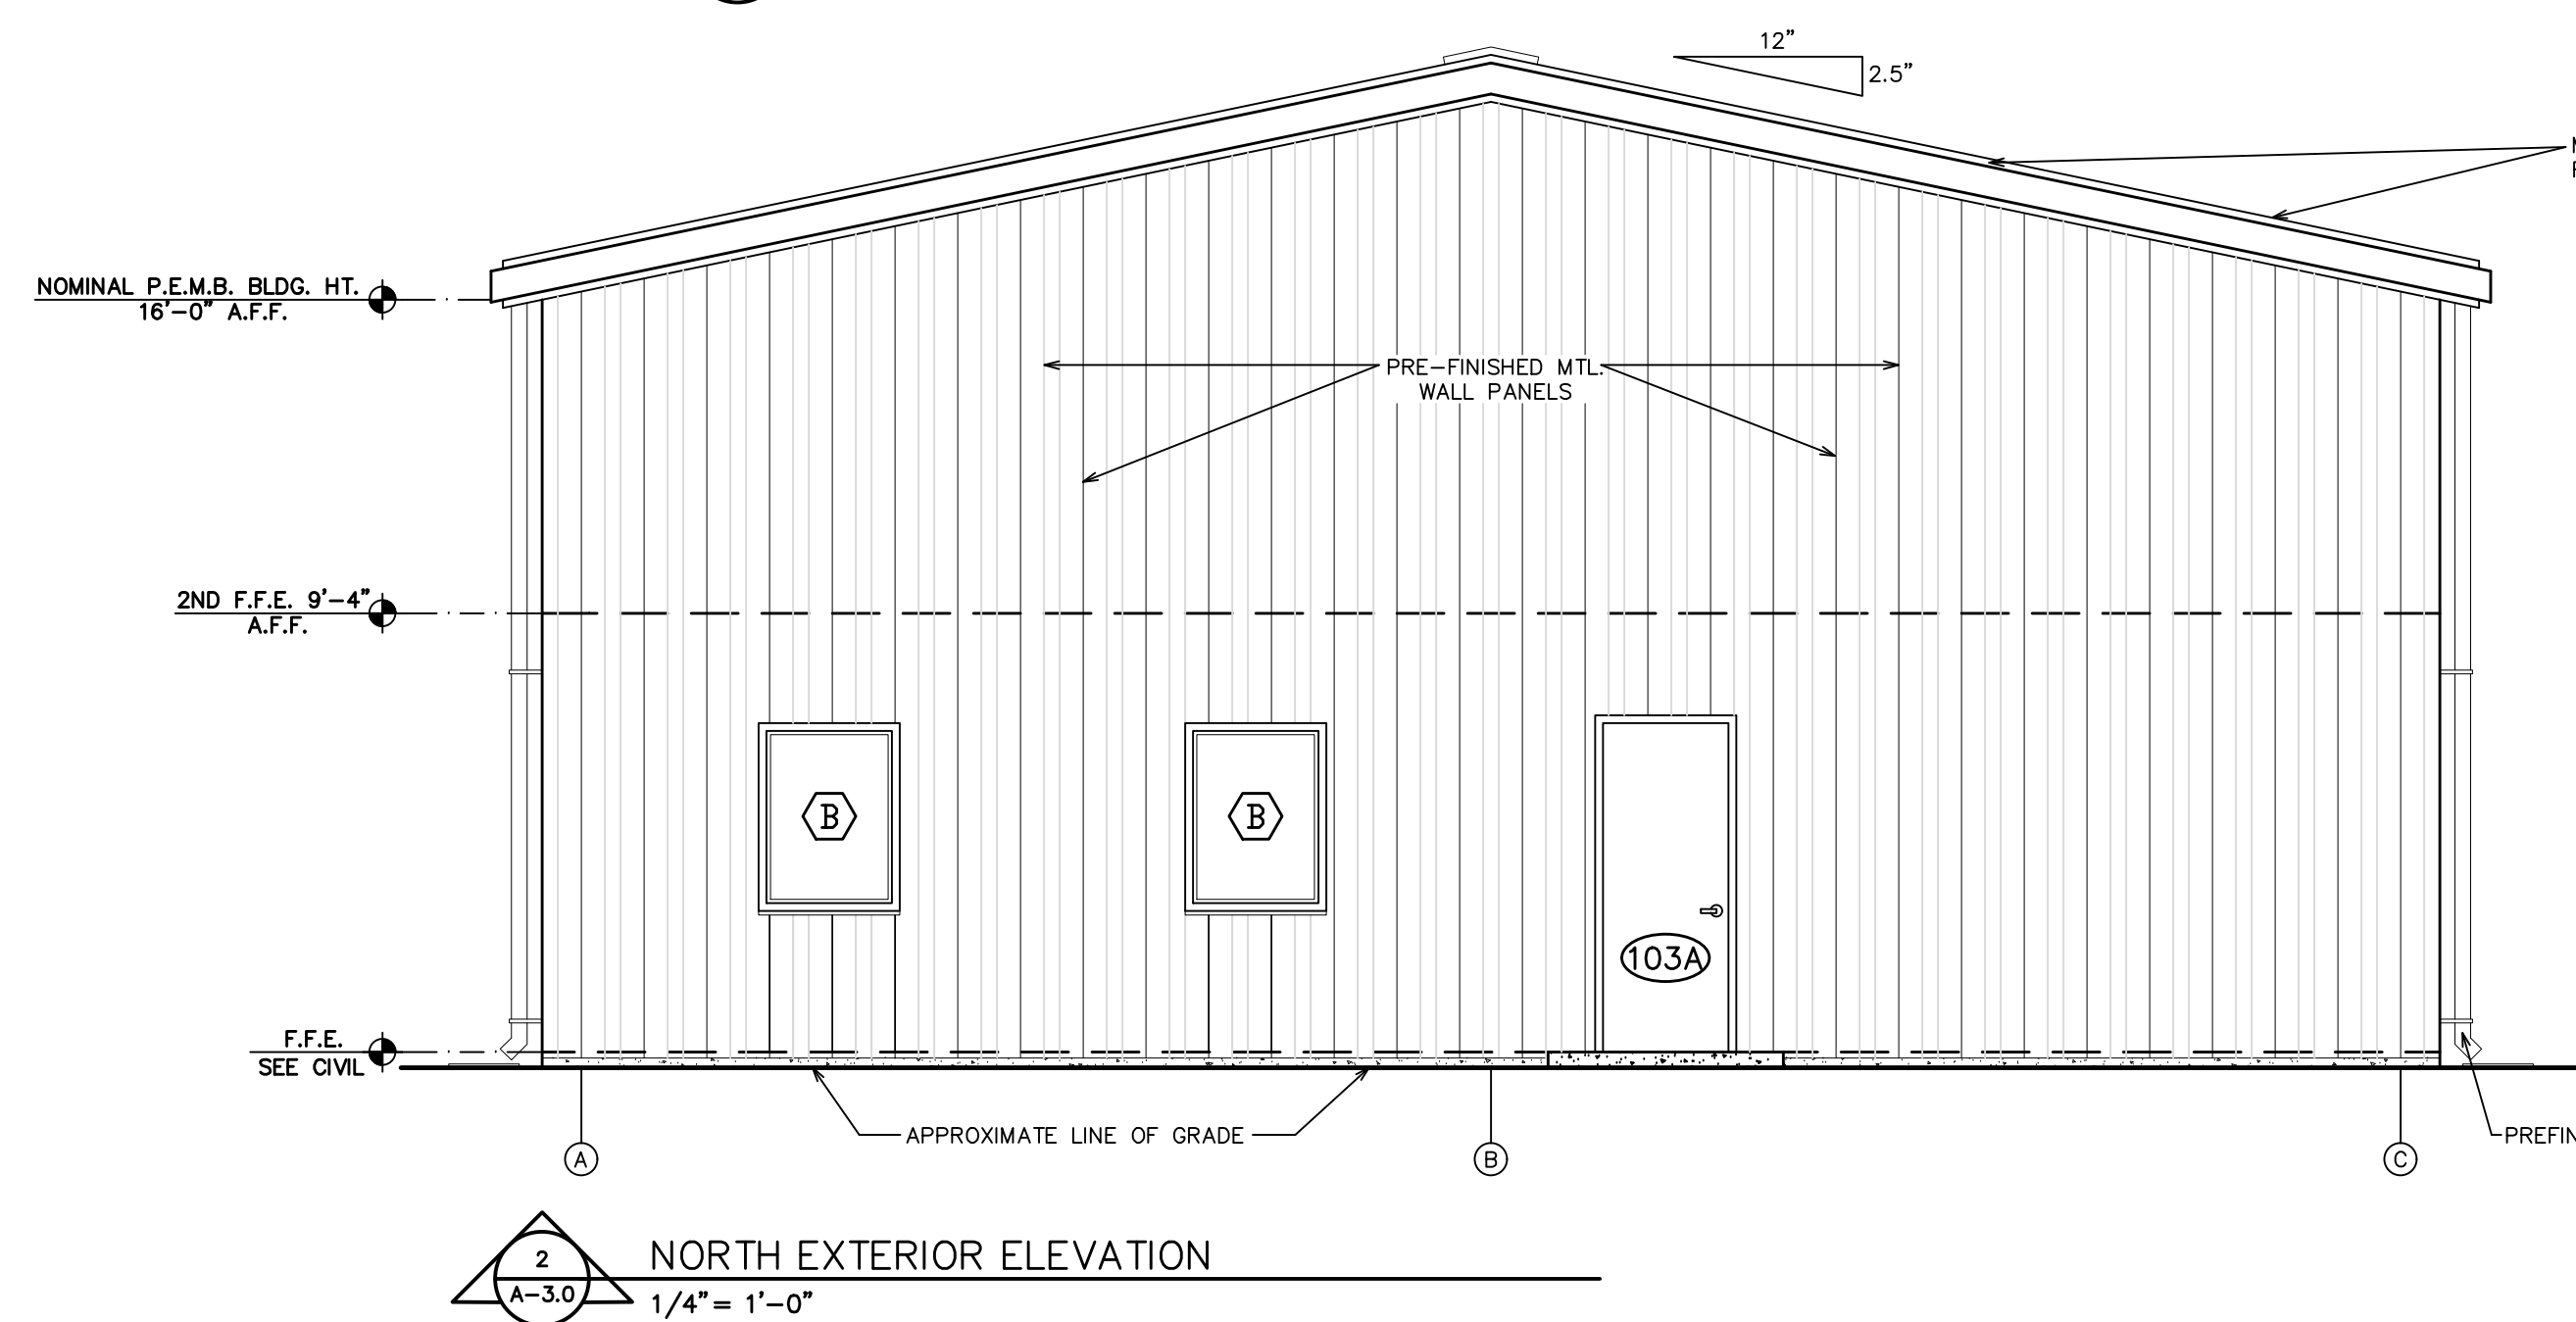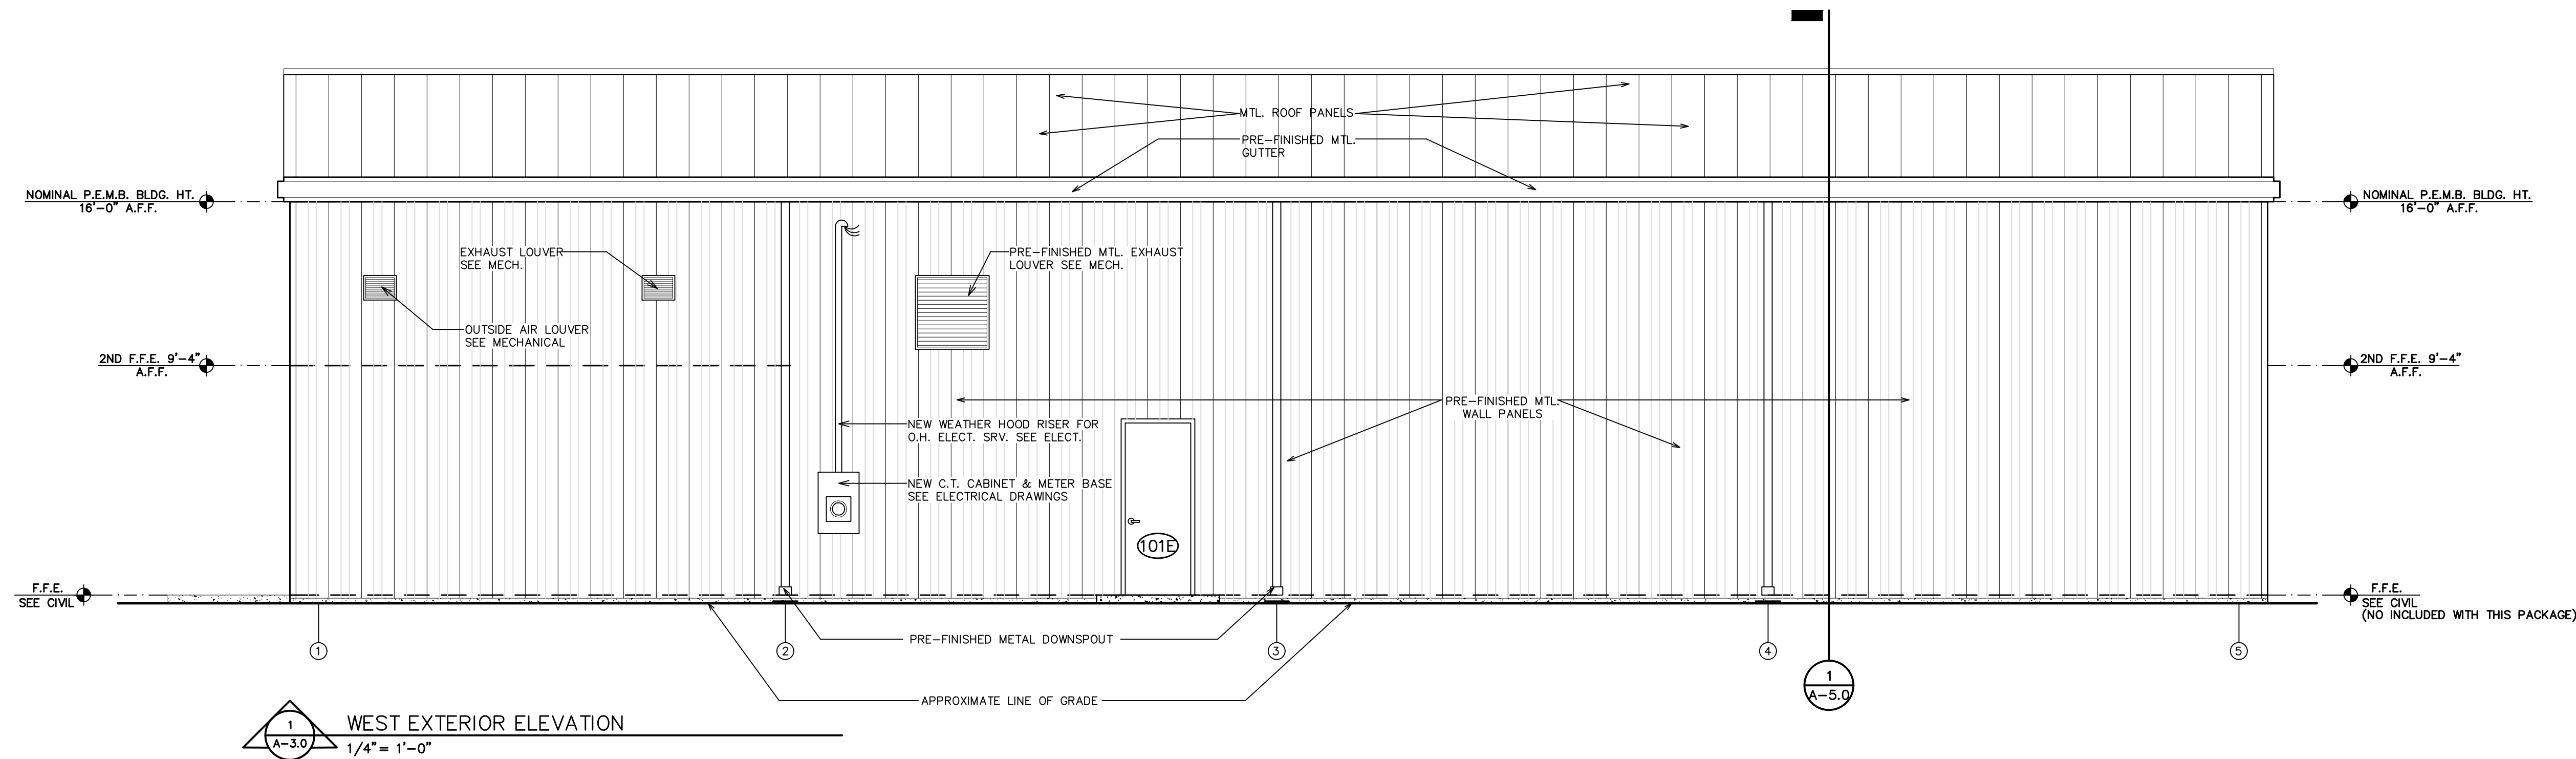

THIS DRAWING & DESIGN
SHOWS THE PROPERTY OF
DONOFRO ARCHITECTS
ASSOCIATES, INC. AND IS
NOT TO BE REPRODUCED,
COPIED, OR OTHERWISE
USED IN ANY MANNER
WITHOUT THE WRITTEN
CONSENT OF DONOFRO
ARCHITECTS, INC. ANY
VIOLATION WILL BE
SUBJECT TO LEGAL ACTION.
©
PAUL A. DONOFRO
ARCHITECTS


DONOFRO ARCHITECTS
2910 CALEDONIA ST.
MARIANNA, FL 32446
OFFICE: (850) 482-5261
P.O. BOX 861
MARIANNA, FL 32447
FAX: (850) 482-8609

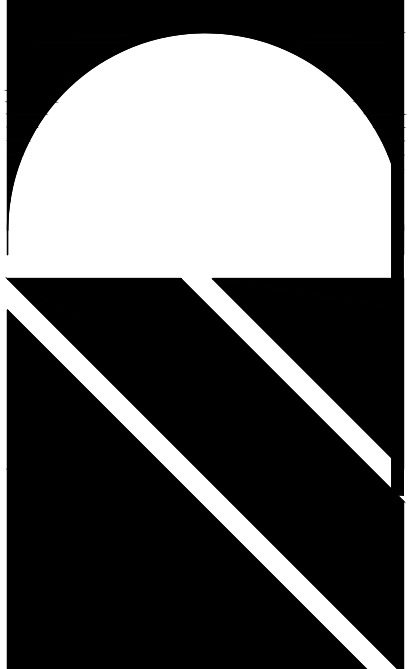

SHEET EXTERIOR ELEVATIONS
TITLE:
NEW MUNICIPAL WAREHOUSE
FOR:
TOWN OF GREENWOOD
GREENWOOD, FLORIDA

JOB NUMBER:
M-2019-03
DATE:
AUG. 3, 2019
DRAWN BY:
C.L.D.
CHECKED BY:
P.A.D., JR.

SHEET No.
A-3.0

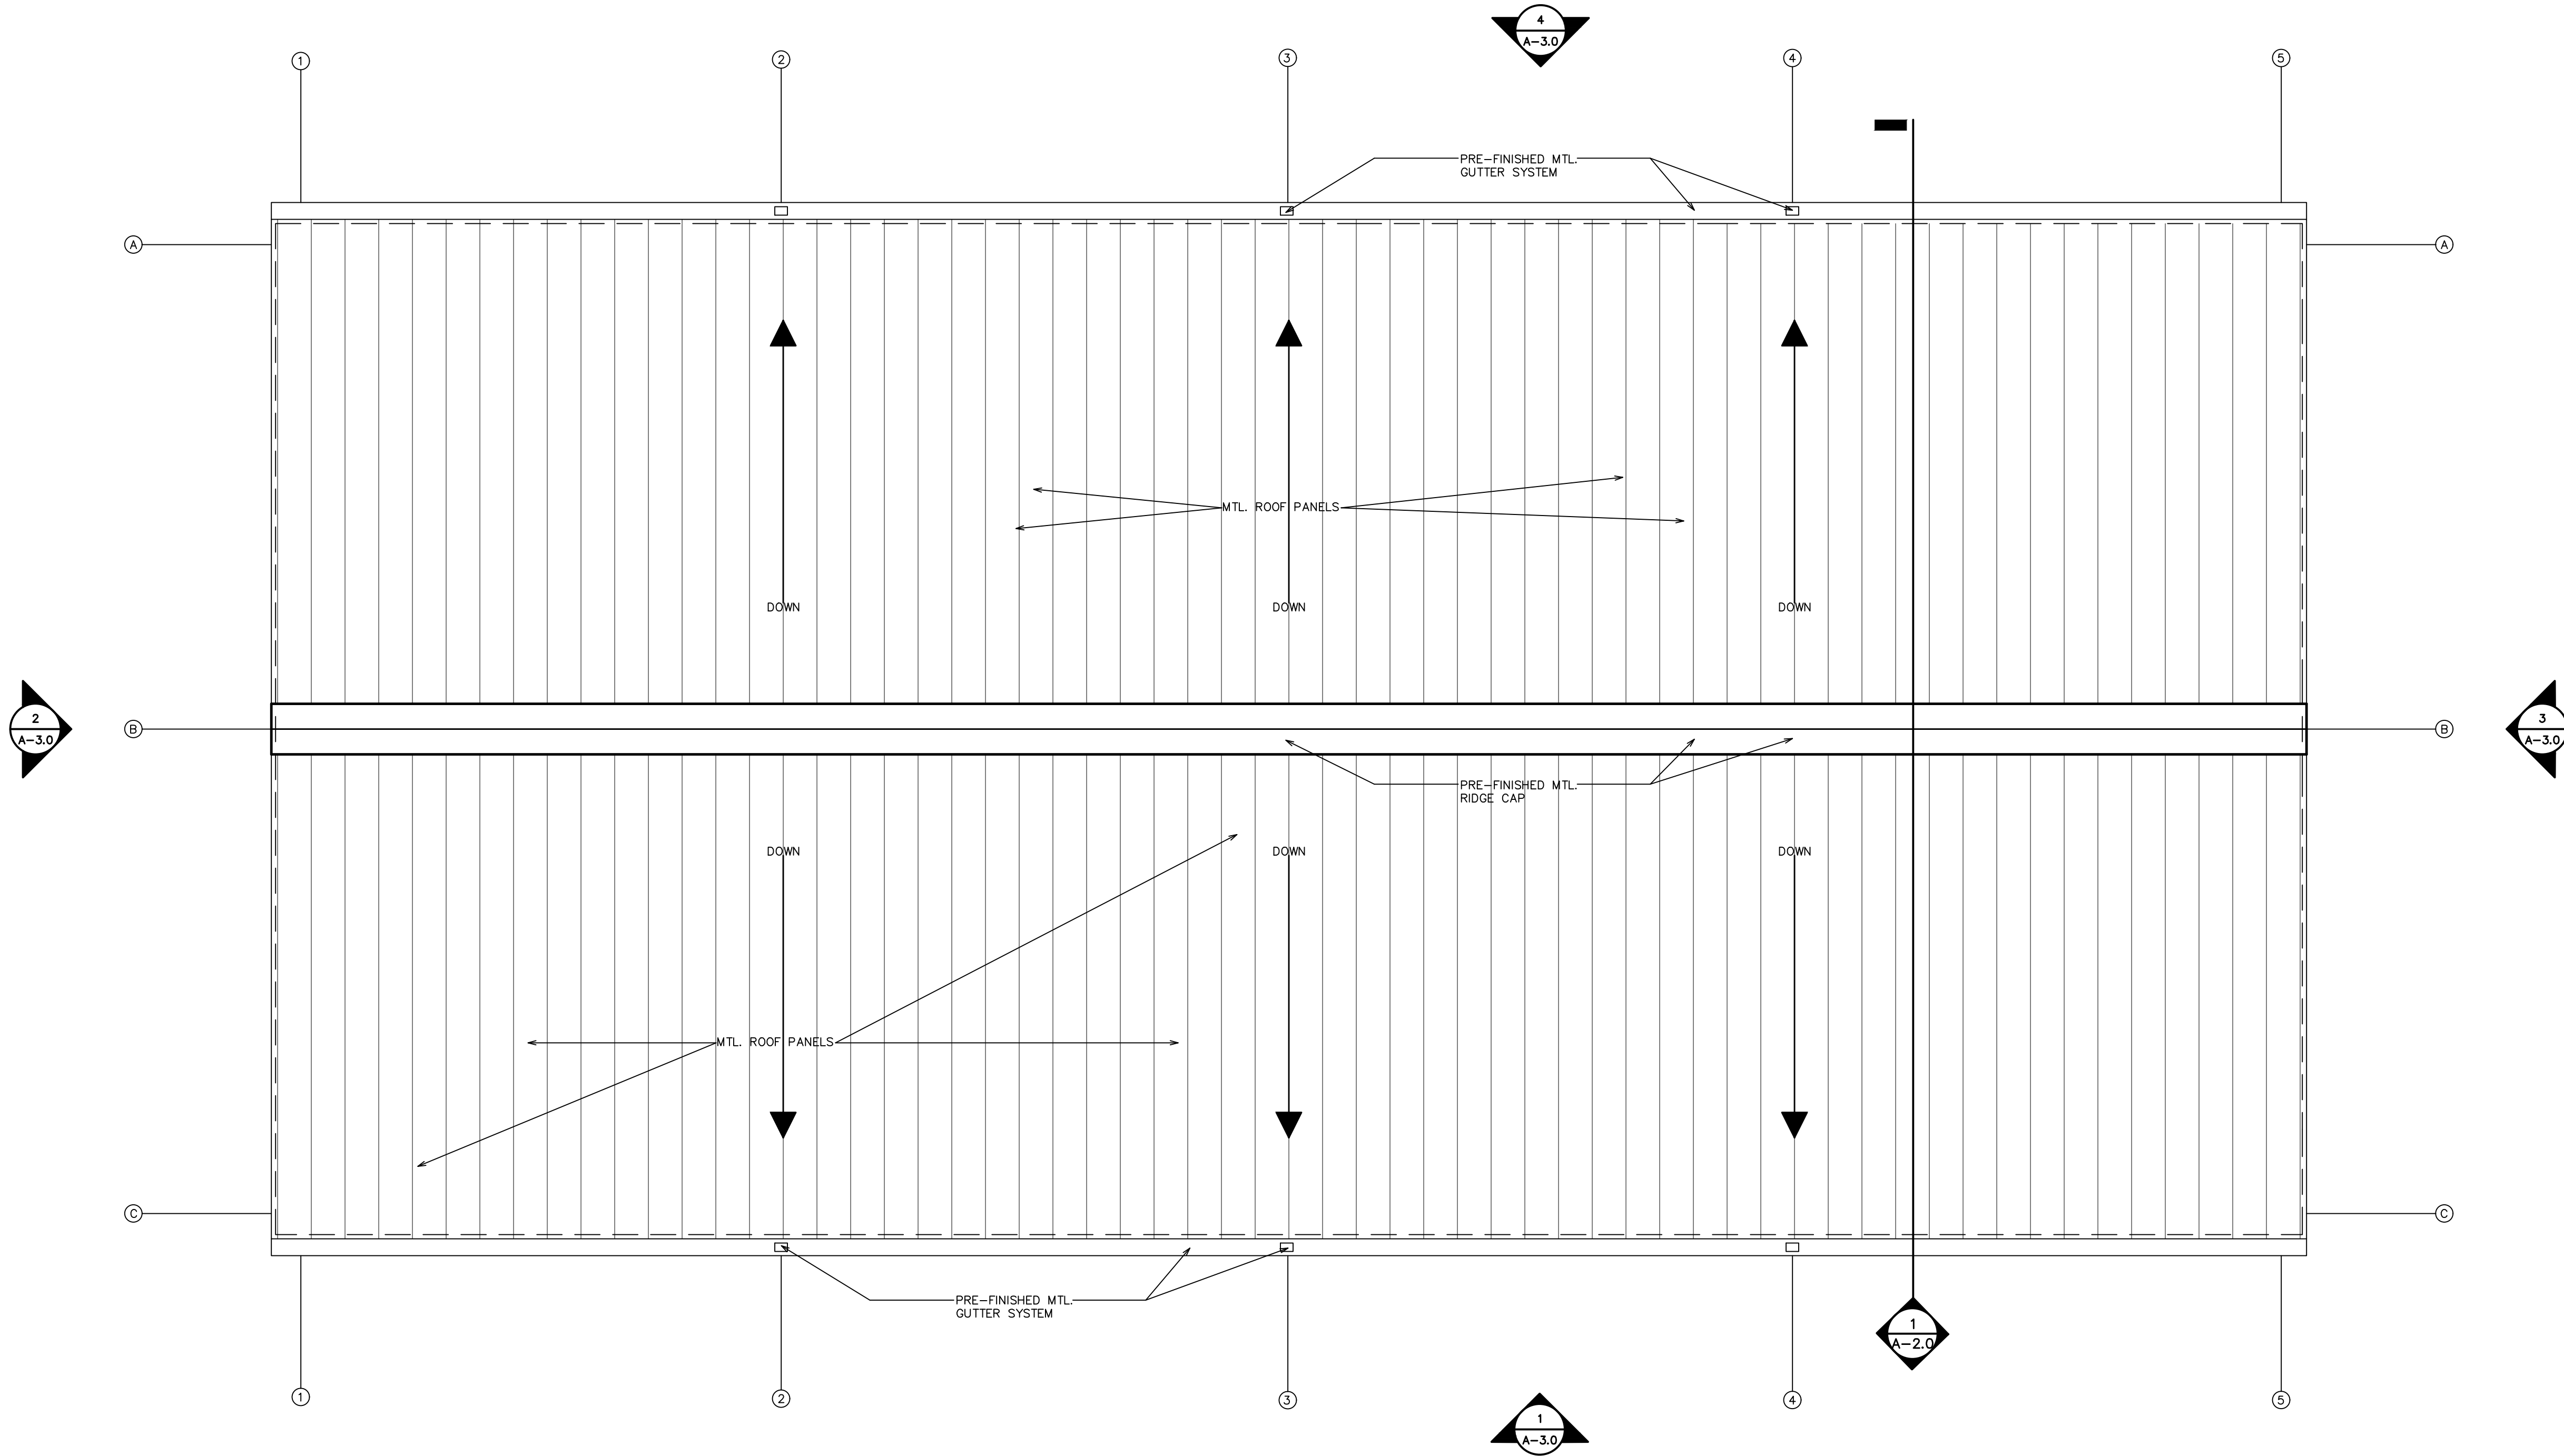

 **ROOF PLAN**
1/4"=1'-0"

JOB NUMBER:
M-2019-03
DATE:
AUG. 3, 2019
DRAWN BY:
C.L.D.
CHECKED BY:
P.A.D., JR.

SHEET No.


A-4.0

SHEET ROOF PLAN
TITLE:
NEW MUNICIPAL WAREHOUSE
FOR:
TOWN OF GREENWOOD
GREENWOOD, FLORIDA




DONOFRO ARCHITECTS
2910 CALEDONIA ST.
MARIANNA, FL 32446
OFFICE: (850) 482-5261
P.O. BOX 861
MARIANNA, FL 32447
FAX: (850) 482-8609


THIS DRAWING & DESIGN
SHOWN IS THE PROPERTY OF
DONOFRO ARCHITECTS &
ASSOCIATES, INC. NO PART
OF THIS DRAWING OR DESIGN
OR OTHER USE OF THIS
DRAWING OR DESIGN IS
PERMITTED WITHOUT THE
WRITTEN CONSENT OF
DONOFRO ARCHITECTS &
ASSOCIATES, INC.
SUBJECT TO LEGAL ACTION.
PAUL A. DONOFRO &
ASSOCIATES - ARCHITECTS

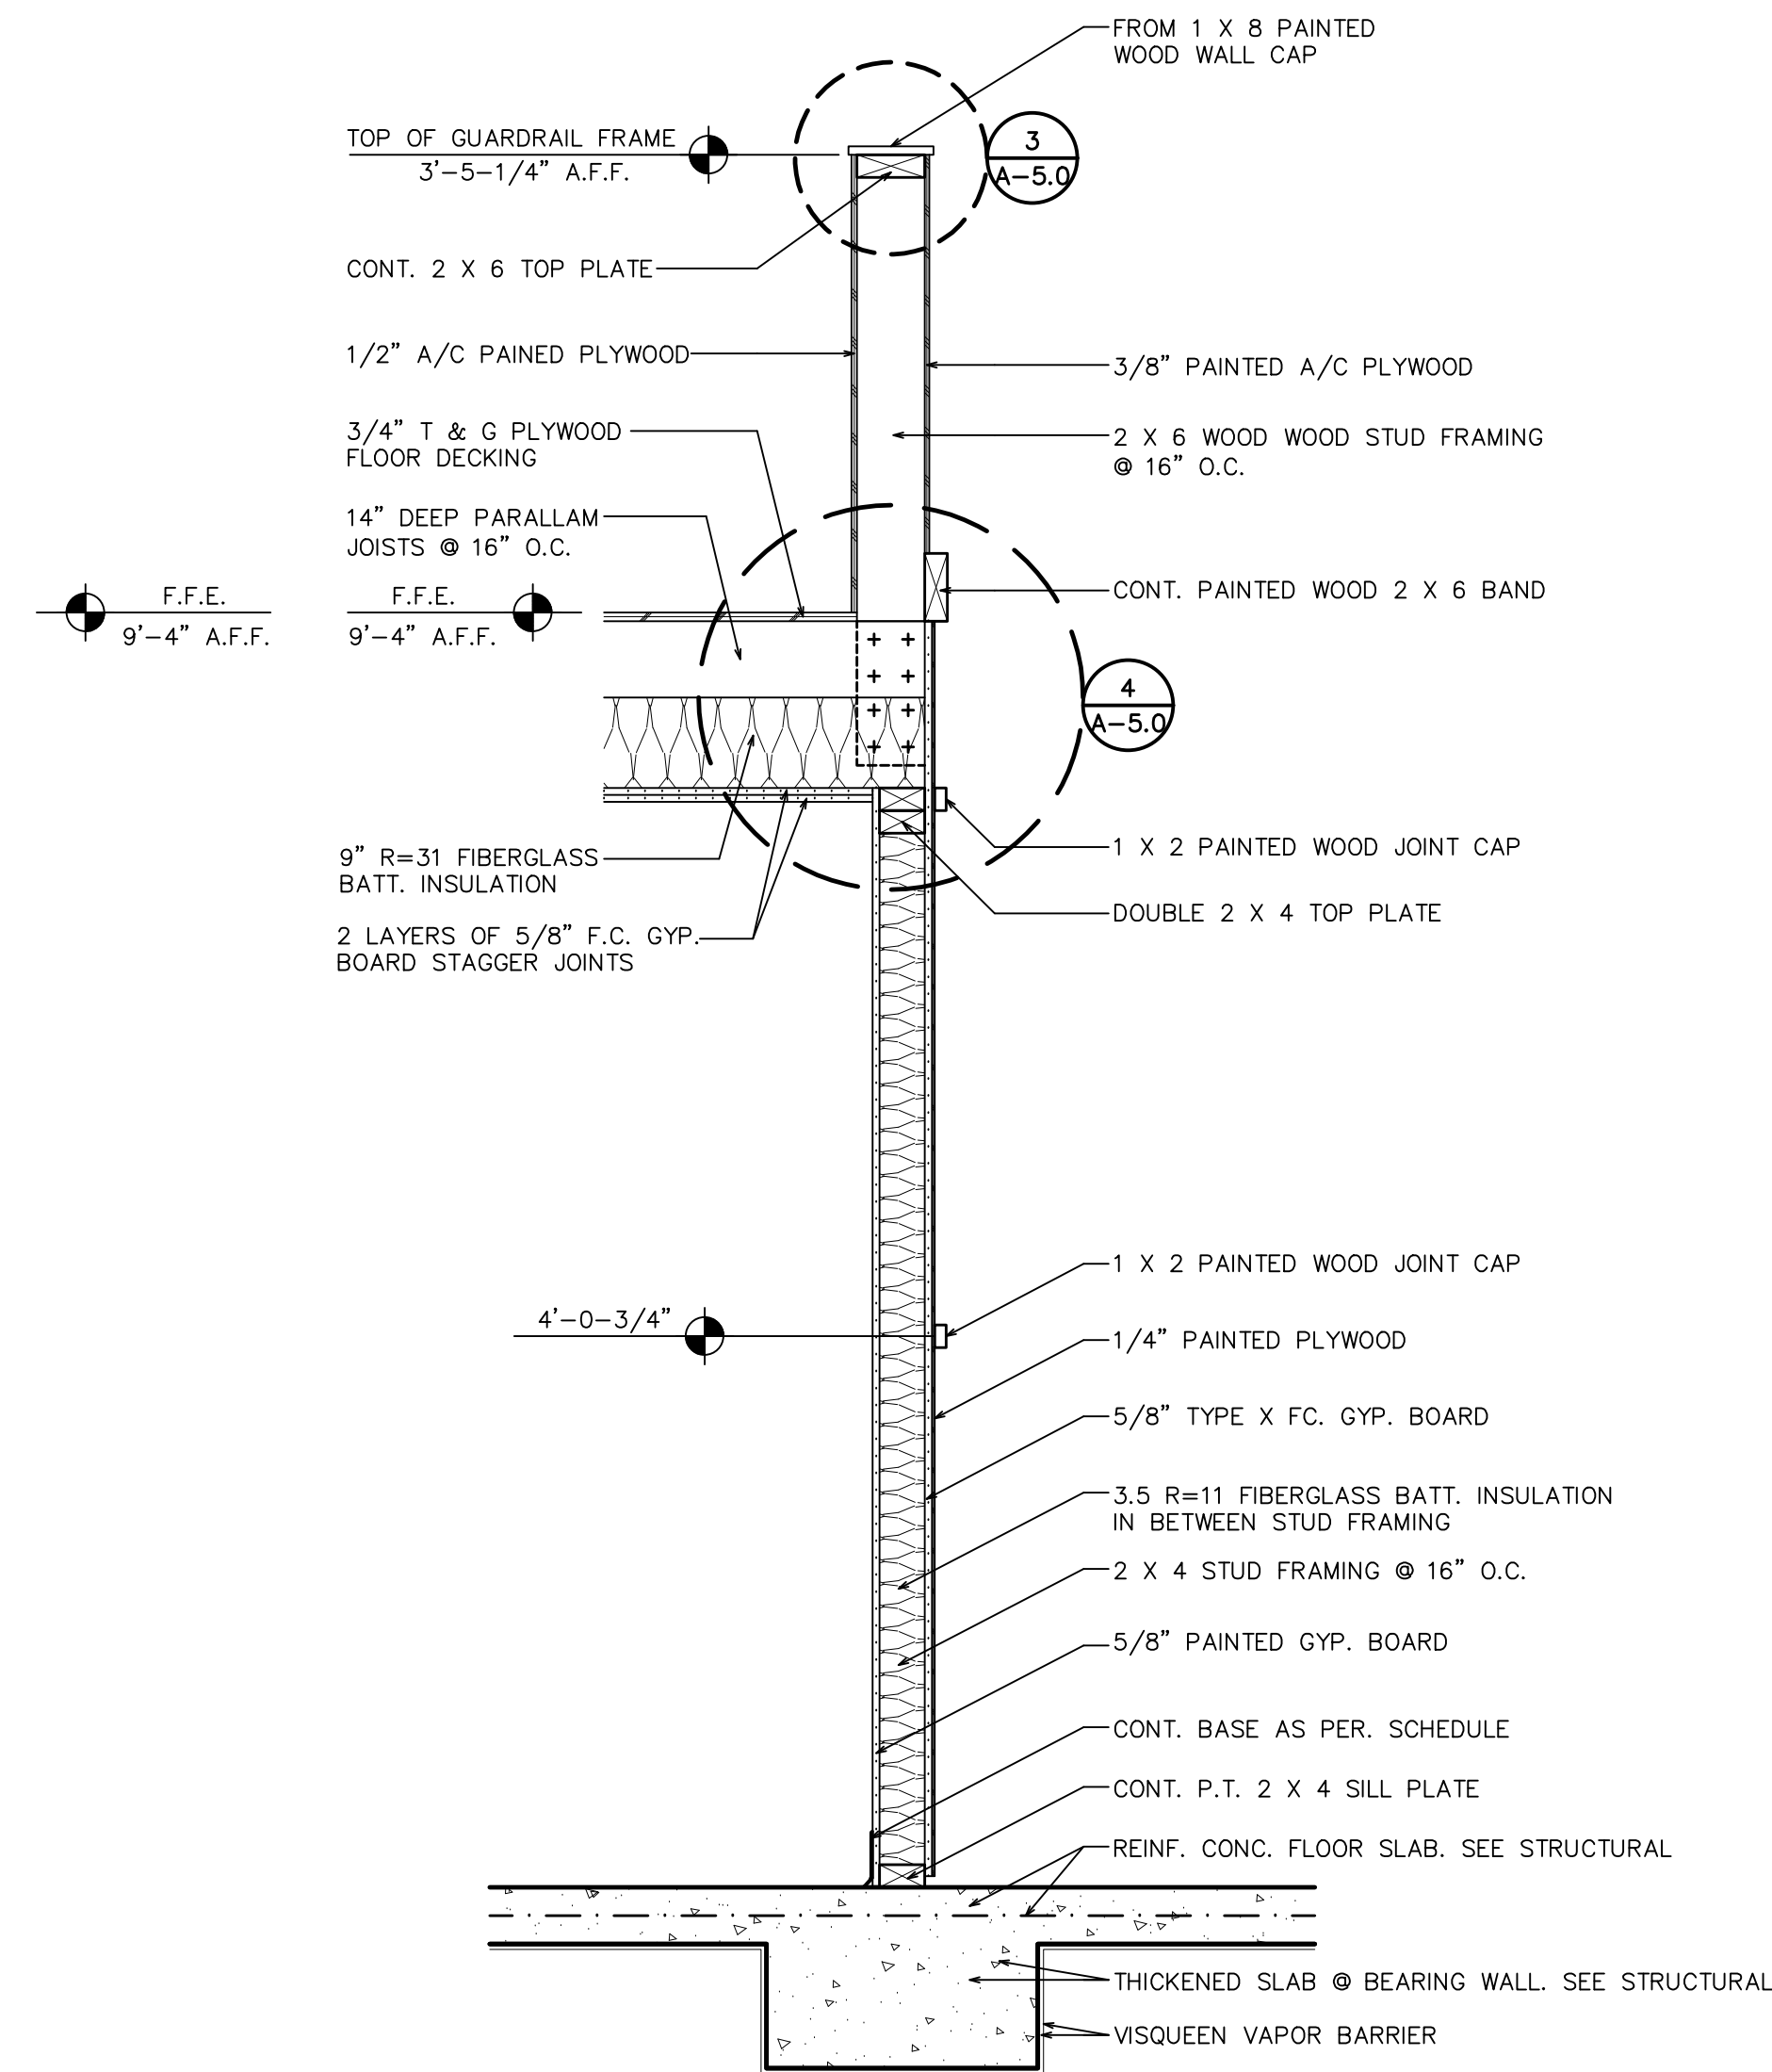


2 CONSTRUCTION SECTION
3/4" = 1'-0"

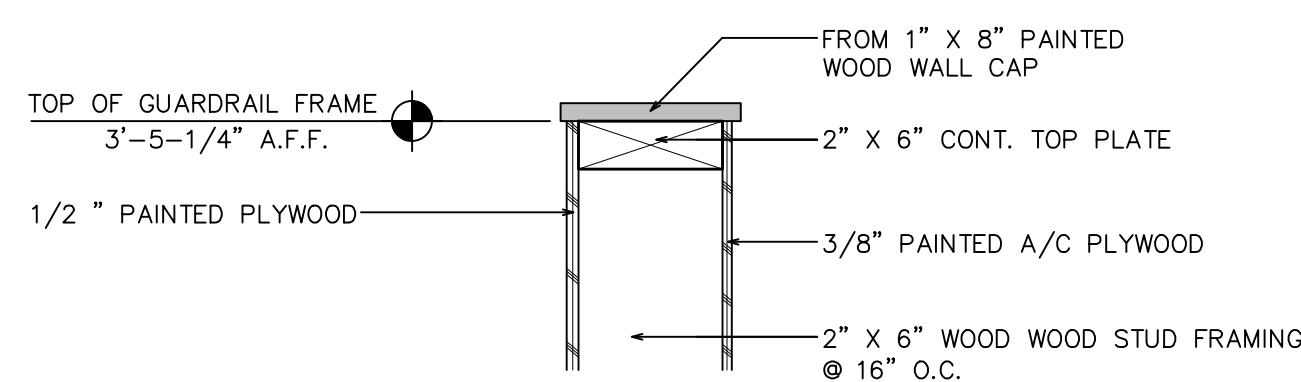


3 CONSTRUCTION DETAIL
1-1/2" = 1'-0"

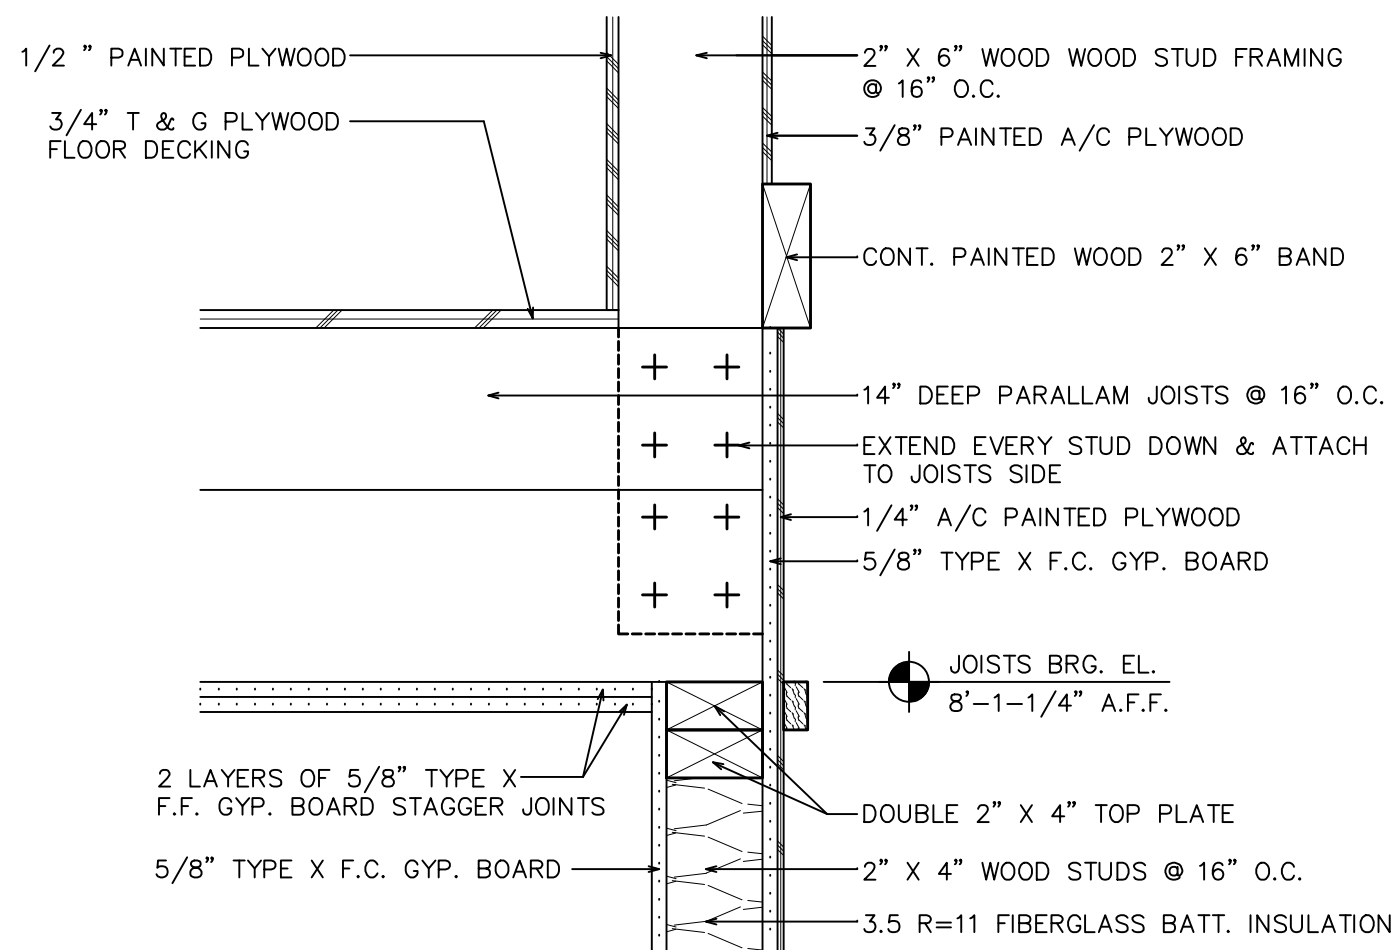


4 CONSTRUCTION DETAIL
1-1/2" = 1'-0"

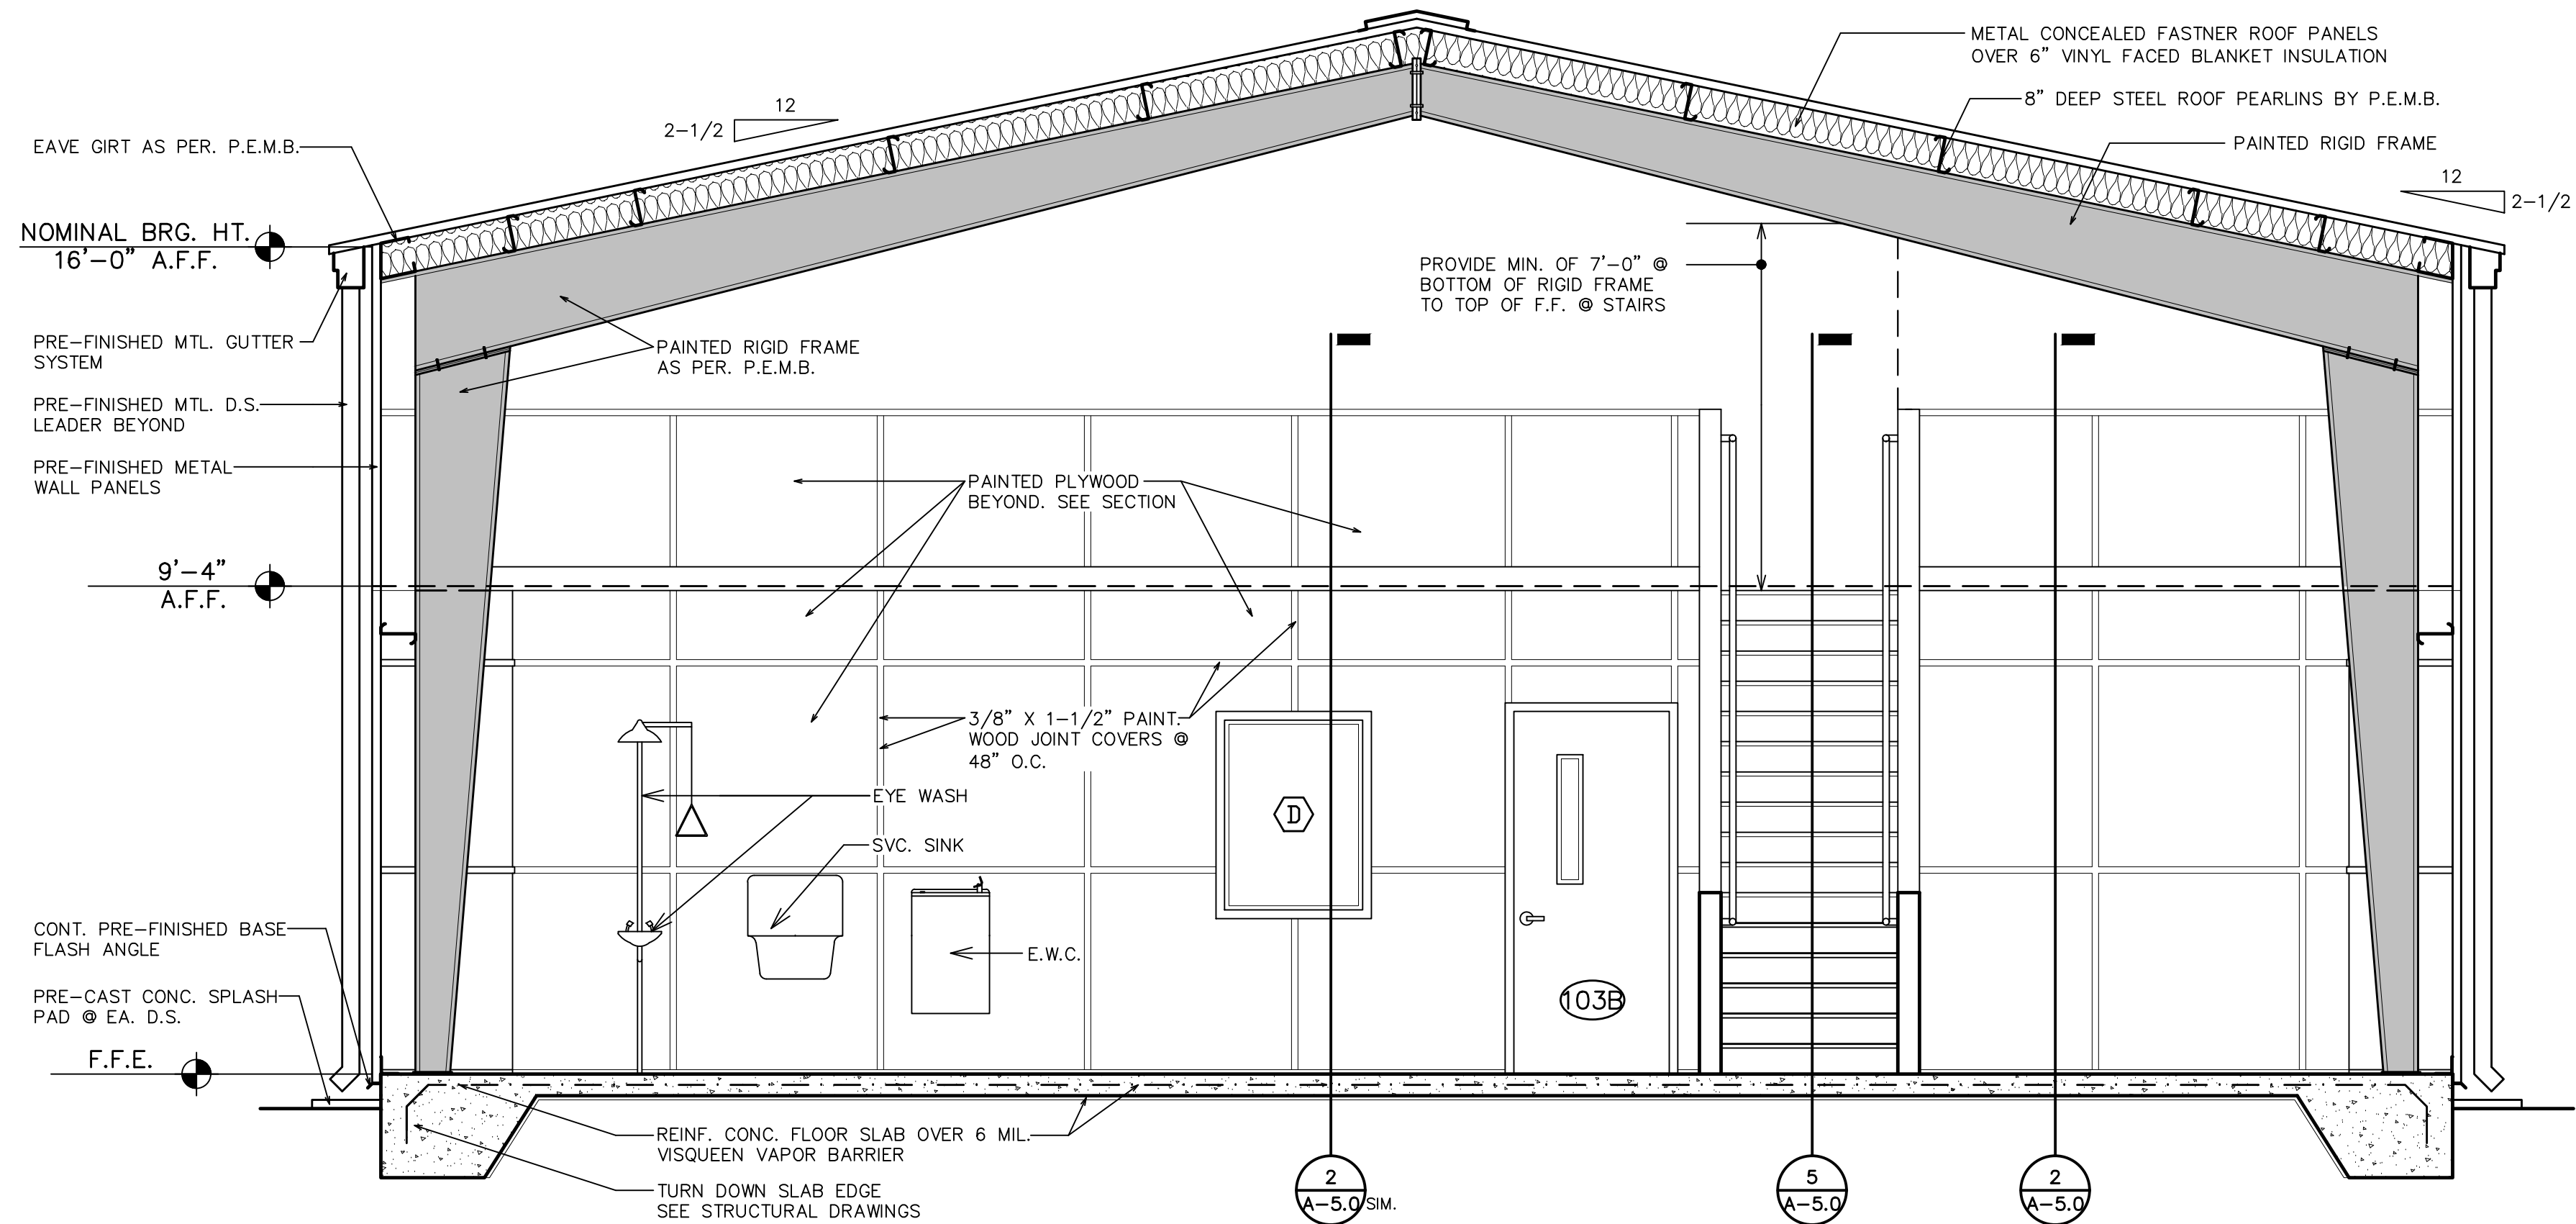

1 TRANSVERSE BUILDING SECTION
3/8" = 1'-0"

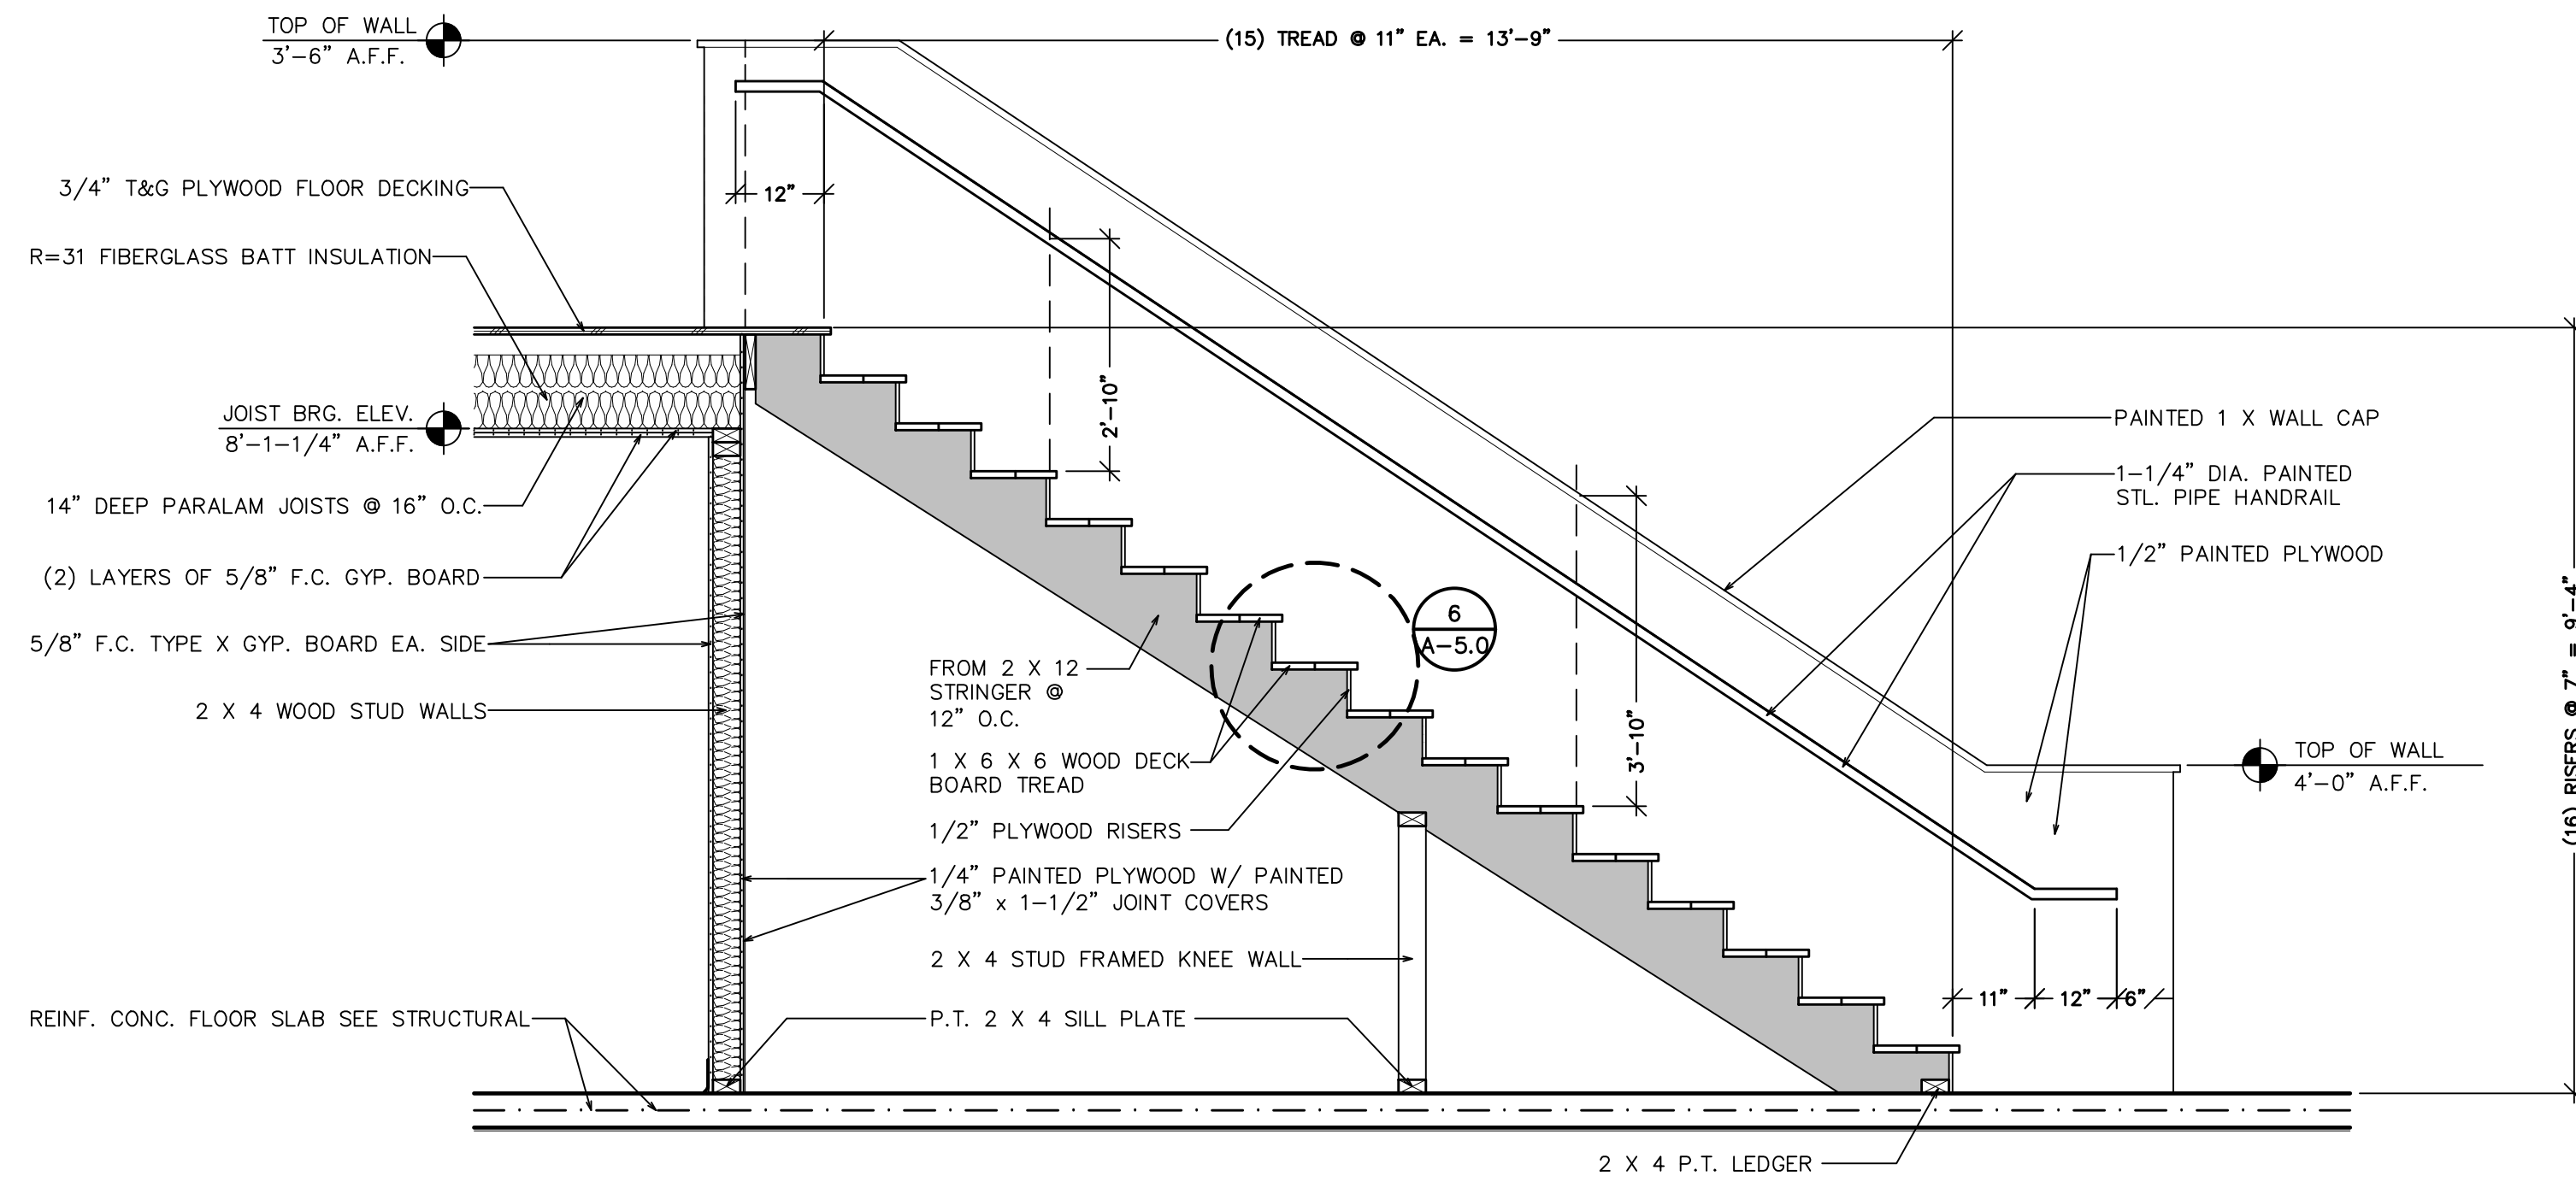

5 STAIR SECTION
1/2" = 1'-0"

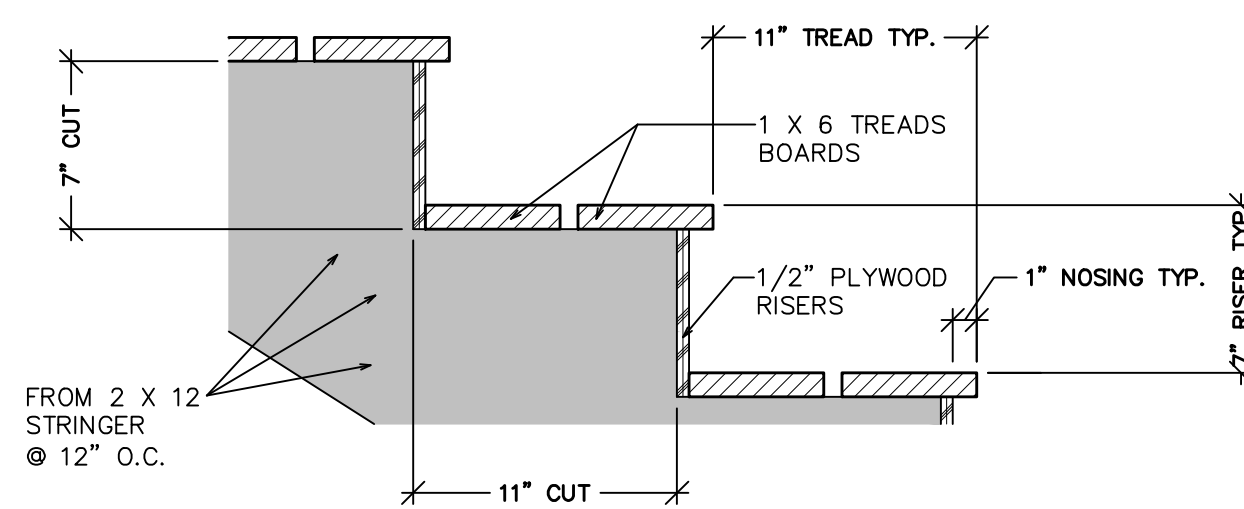

6 STAIR DETAIL
1-1/2" = 1'-0"



THIS DRAWING & SPECIFICATION IS THE PROPERTY OF DONOFRO ARCHITECTS & ASSOCIATES, INC. NO PART OF THIS DRAWING OR SPECIFICATION IS TO BE REPRODUCED OR TRANSMITTED IN ANY FORM OR BY ANY MEANS, ELECTRONIC OR MECHANICAL, WITHOUT THE WRITTEN PERMISSION OF DONOFRO ARCHITECTS & ASSOCIATES, INC.

DONOFRO ARCHITECTS
2910 CALEDONIA ST.
MARIANNA, FL 32446
OFFICE: (850) 482-5261
P.O. BOX 861
MARIANNA, FL 32447
FAX: (850) 482-8609

SHEET TITLE: TRANSVERSE BUILDING SECTIONS & DETAILS
FOR: NEW MUNICIPAL WAREHOUSE
TOWN OF GREENWOOD
GREENWOOD, FLORIDA

JOB NUMBER: M-2019-03
DATE: AUG 3, 2019
DRAWN BY: C.L.D.
CHECKED BY: P.A.D., JR.

SHEET No.
A-5.0

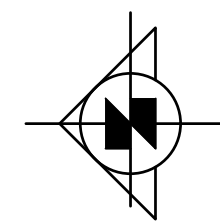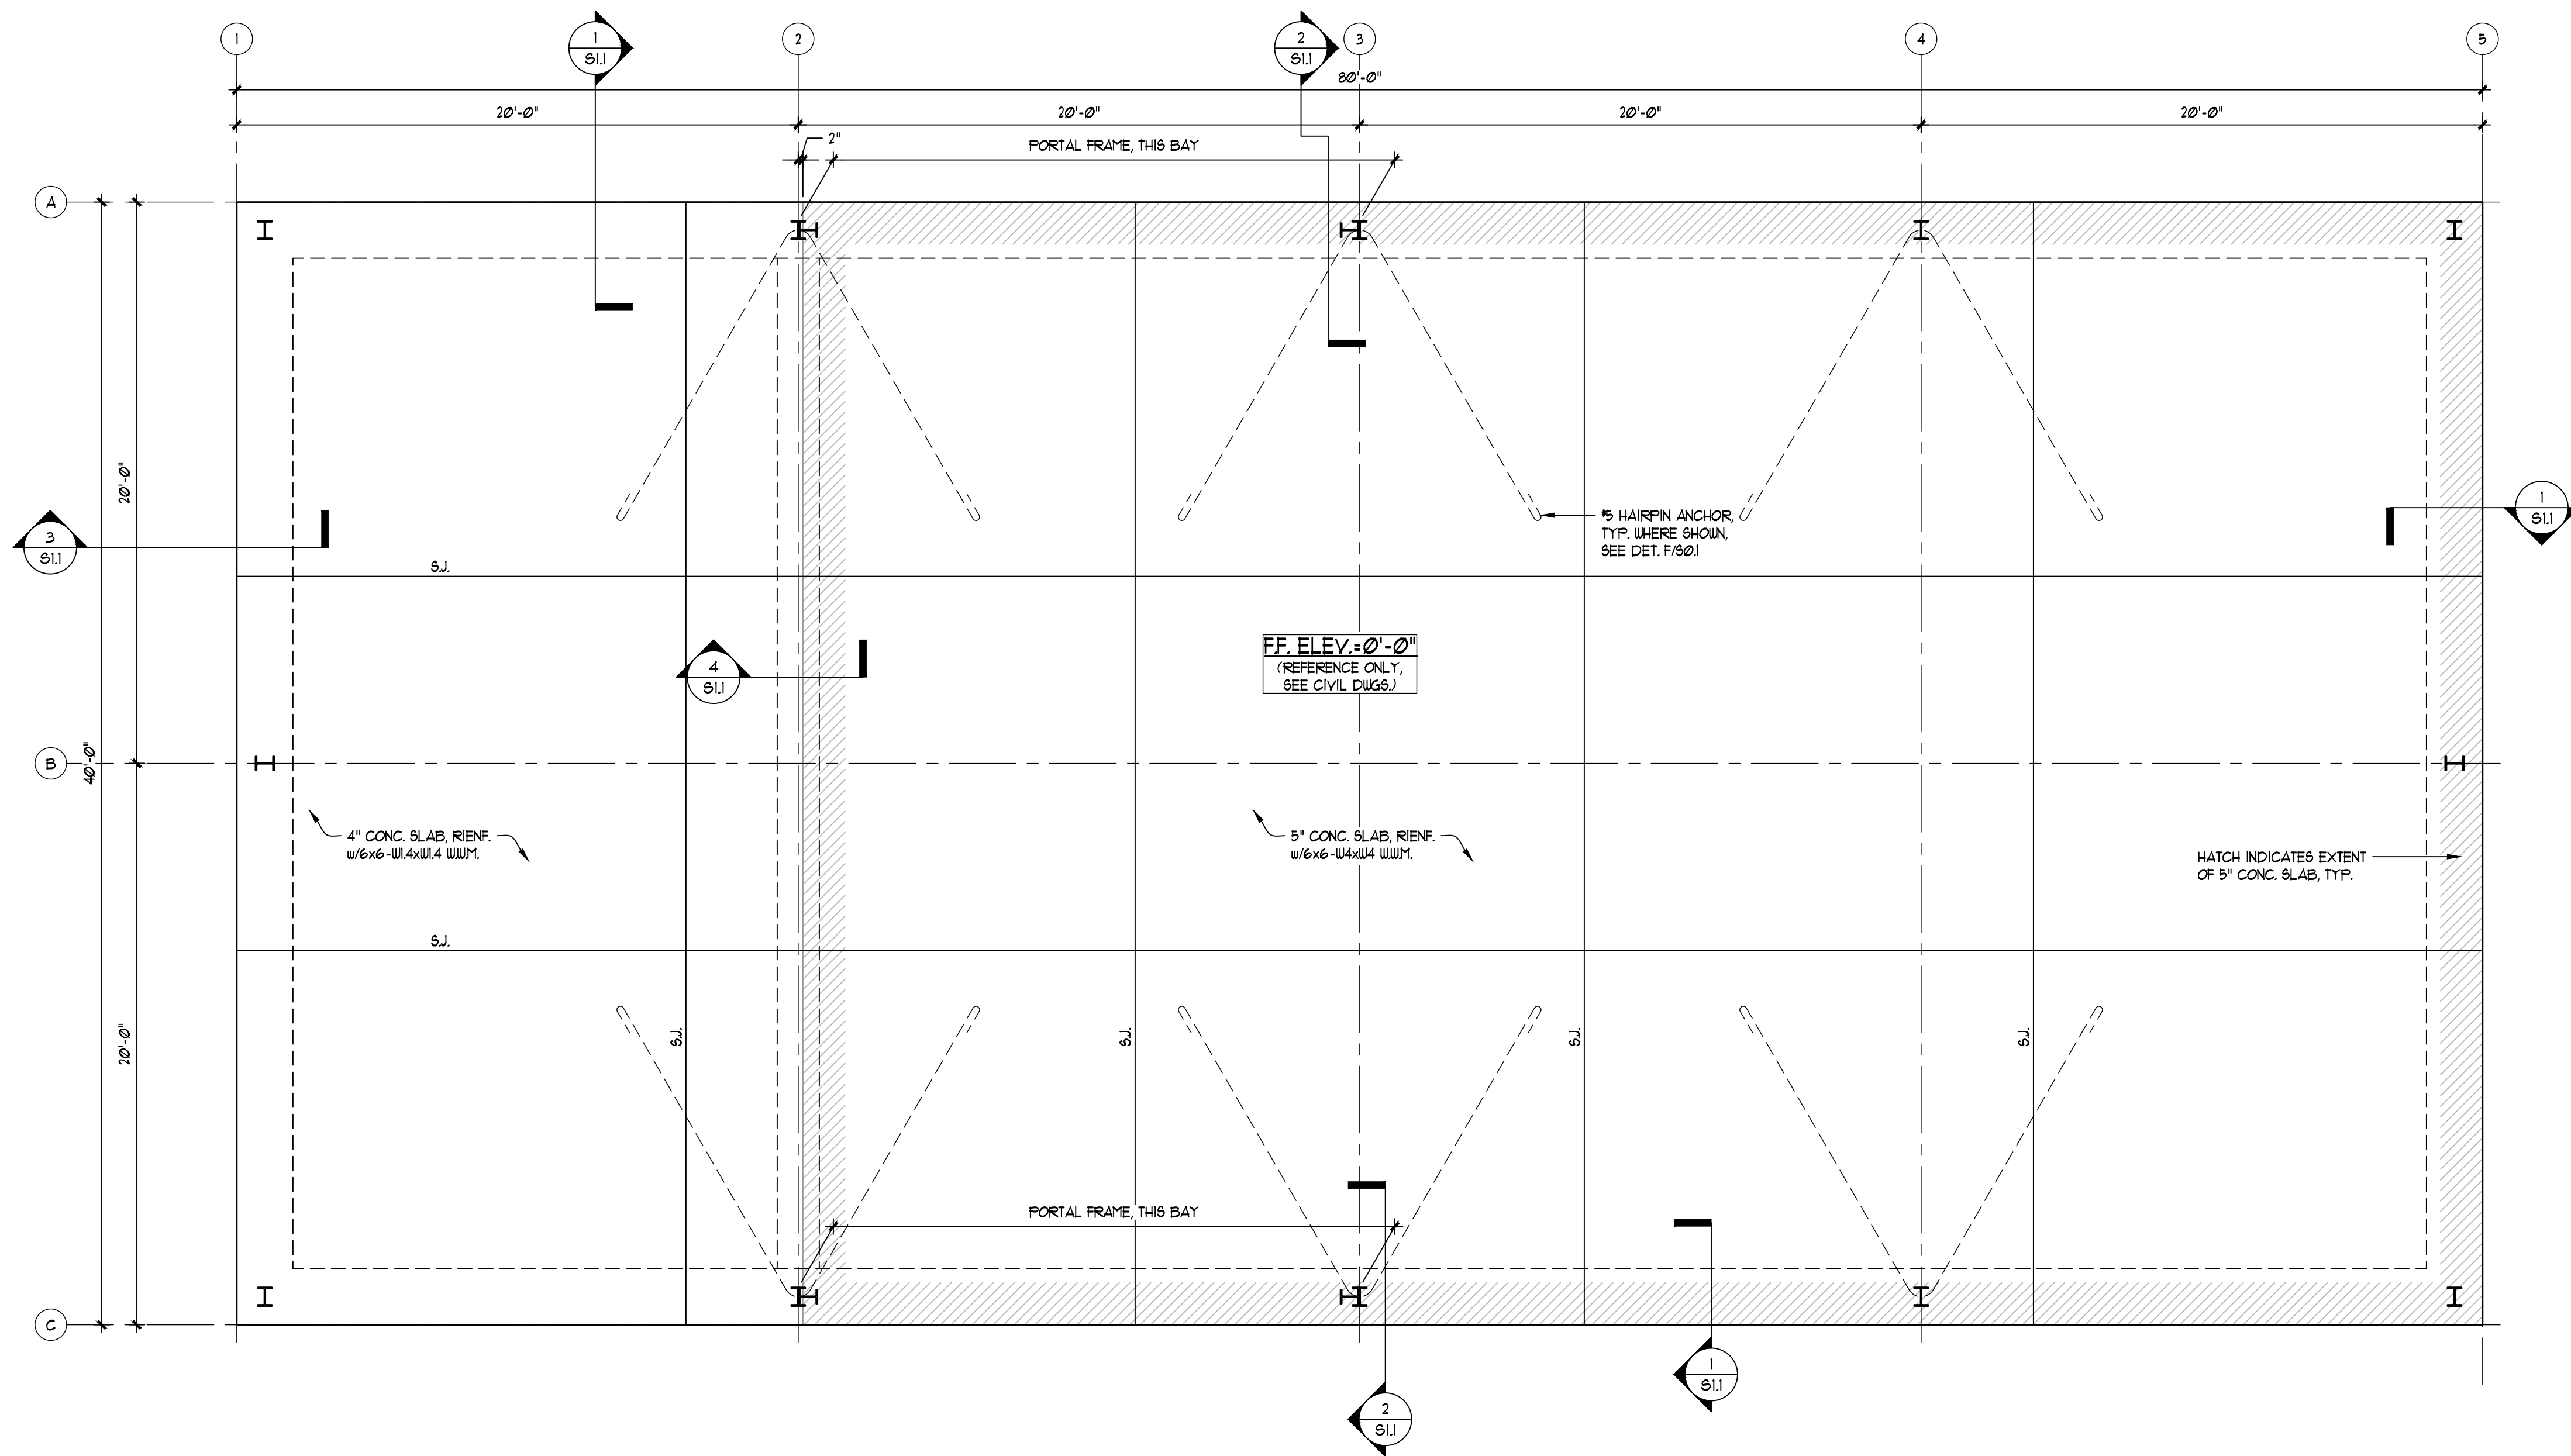


FOUNDATION PLAN


1/4" = 1'-0"

NOTES:


1. C.J.=CONSTRUCTION JOINT, SEE DETAIL A/SOI. S.J.=SAW JOINT, SEE DET. B/SOI.
2. SEE SHEET S01 FOR GENERAL STRUCTURAL NOTES.
3. FOUNDATION PLAN IS SHOWN AT APPROXIMATELY TOP OF SLAB ELEVATION.
4. F.E.M.B. COLUMN CONNECTIONS TO THE FOUNDATION SHALL BE DESIGNED AS PINNED CONNECTIONS, NO MOMENT SHALL BE TRANSFERRED TO THE FOUNDATION.

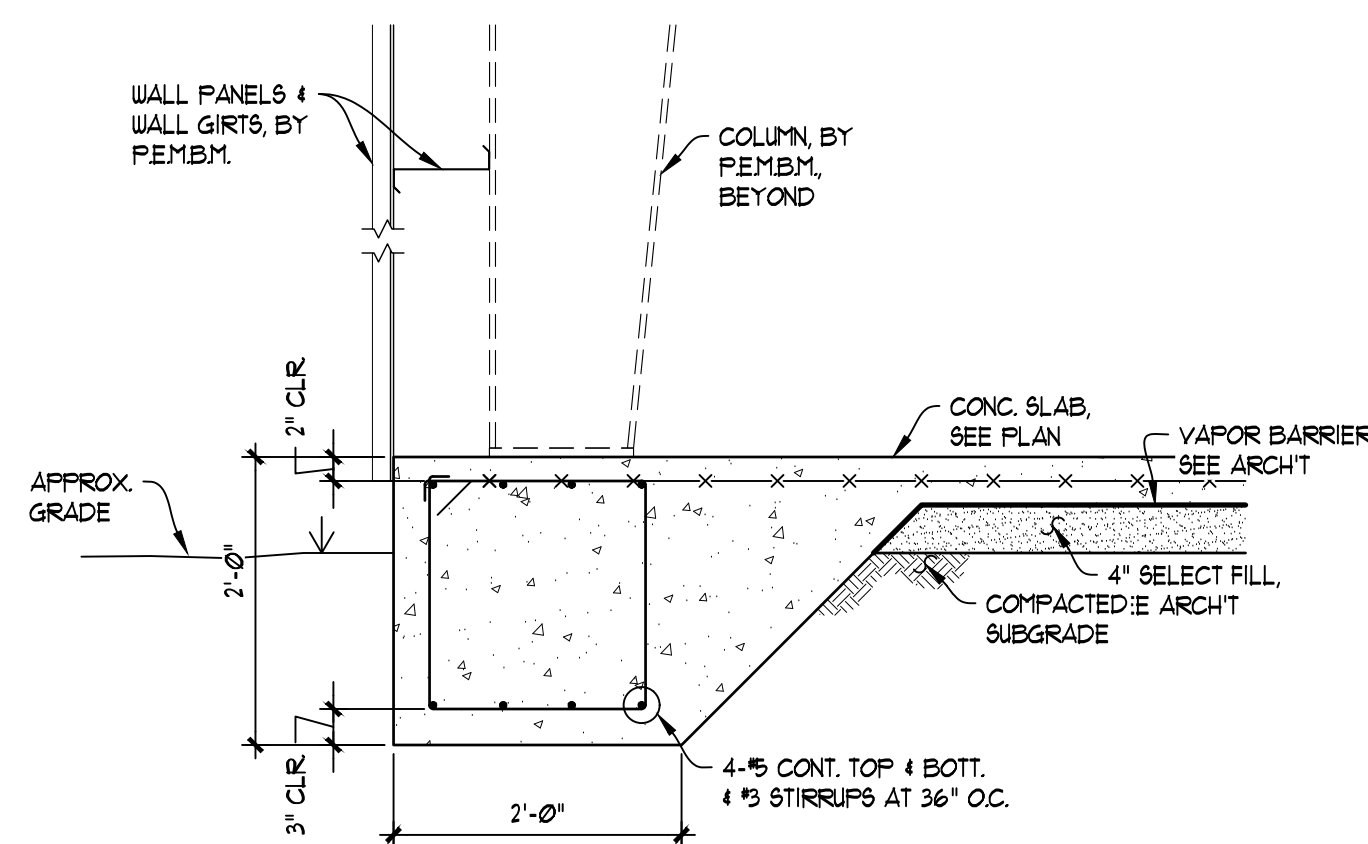


SECTION 1
SCALE: 1/4" = 1'-0"

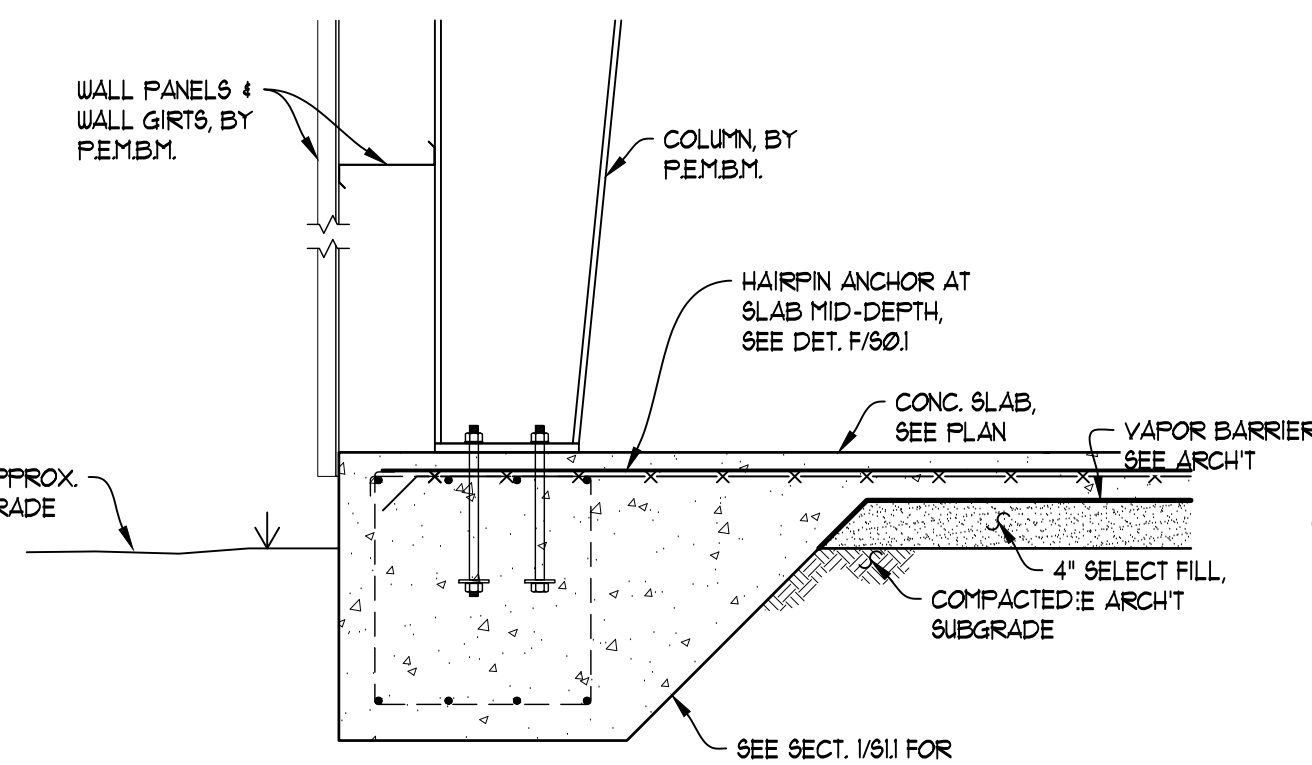

SECTION 2
SCALE: 1/4" = 1'-0"

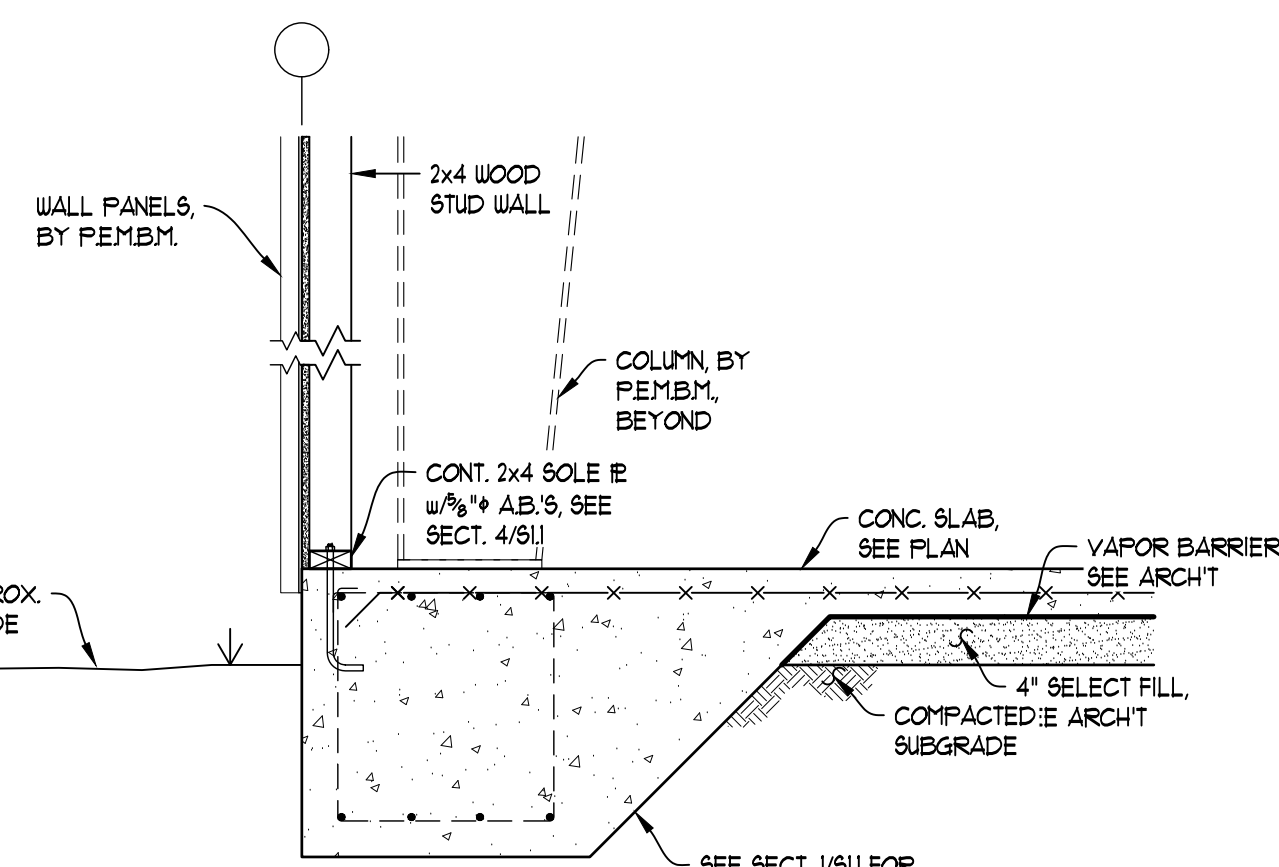

SECTION 3
SCALE: 1/4" = 1'-0"

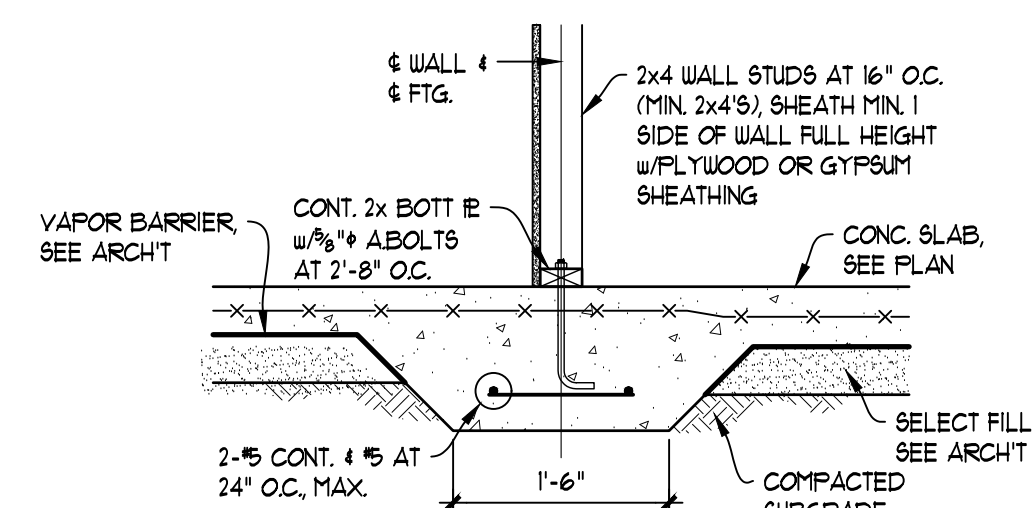

SECTION 4
SCALE: 1/4" = 1'-0"

THE DRAWING & DESIGN
SHOWN ON THIS SHEET
WAS PREPARED BY
PAUL A. DONOFRO &
ASSOCIATES, INC.,
A PROFESSIONAL
ENGINEERING FIRM,
AND IS NOT TO BE
REPRODUCED OR
TRANSMITTED IN ANY
FORM OR BY ANY
MEANS, ELECTRONIC
OR MECHANICAL,
INCLUDING PHOTOCOPYING,
RECORDING, OR BY
ANY INFORMATION
SYSTEM, WITHOUT
WRITTEN PERMISSION
FROM PAUL A. DONOFRO &
ASSOCIATES, INC.

DONOFRO ARCHITECTS

2910 CALEDONIA ST.
MARIANNA, FL 32446
OFFICE: (850) 482-5261
P.O. BOX 861
MARIANNA, FL 32447
FAX: (850) 482-8609

SHEET FOUNDATION PLAN AND SECTIONS

TITLE:

NEW MUNICIPAL WAREHOUSE

FOR:

TOWN OF GREENWOOD

GREENWOOD, FLORIDA

JOB NUMBER:

M-2019-03

DATE:

AUG. 3, 2019

DRAWN BY:

P.D.J.G./T.K.J.

CHECKED BY:

B.B.J.

SHEET No.

S-1.1





JOHNSON & ASSOCIATES ENGINEERING

200 GREEN PEARL LANE, SUITE 400
DOVER, NEW HAMPSHIRE 03820
TEL: 603.271.1111 FAX: 603.271.1111
WWW.JOHN-ASSOCIATES.COM

PROFESSIONAL CONSULTING ENGINEERS

PAUL A. DONOFRO, P.E.

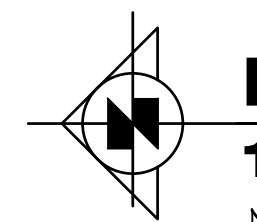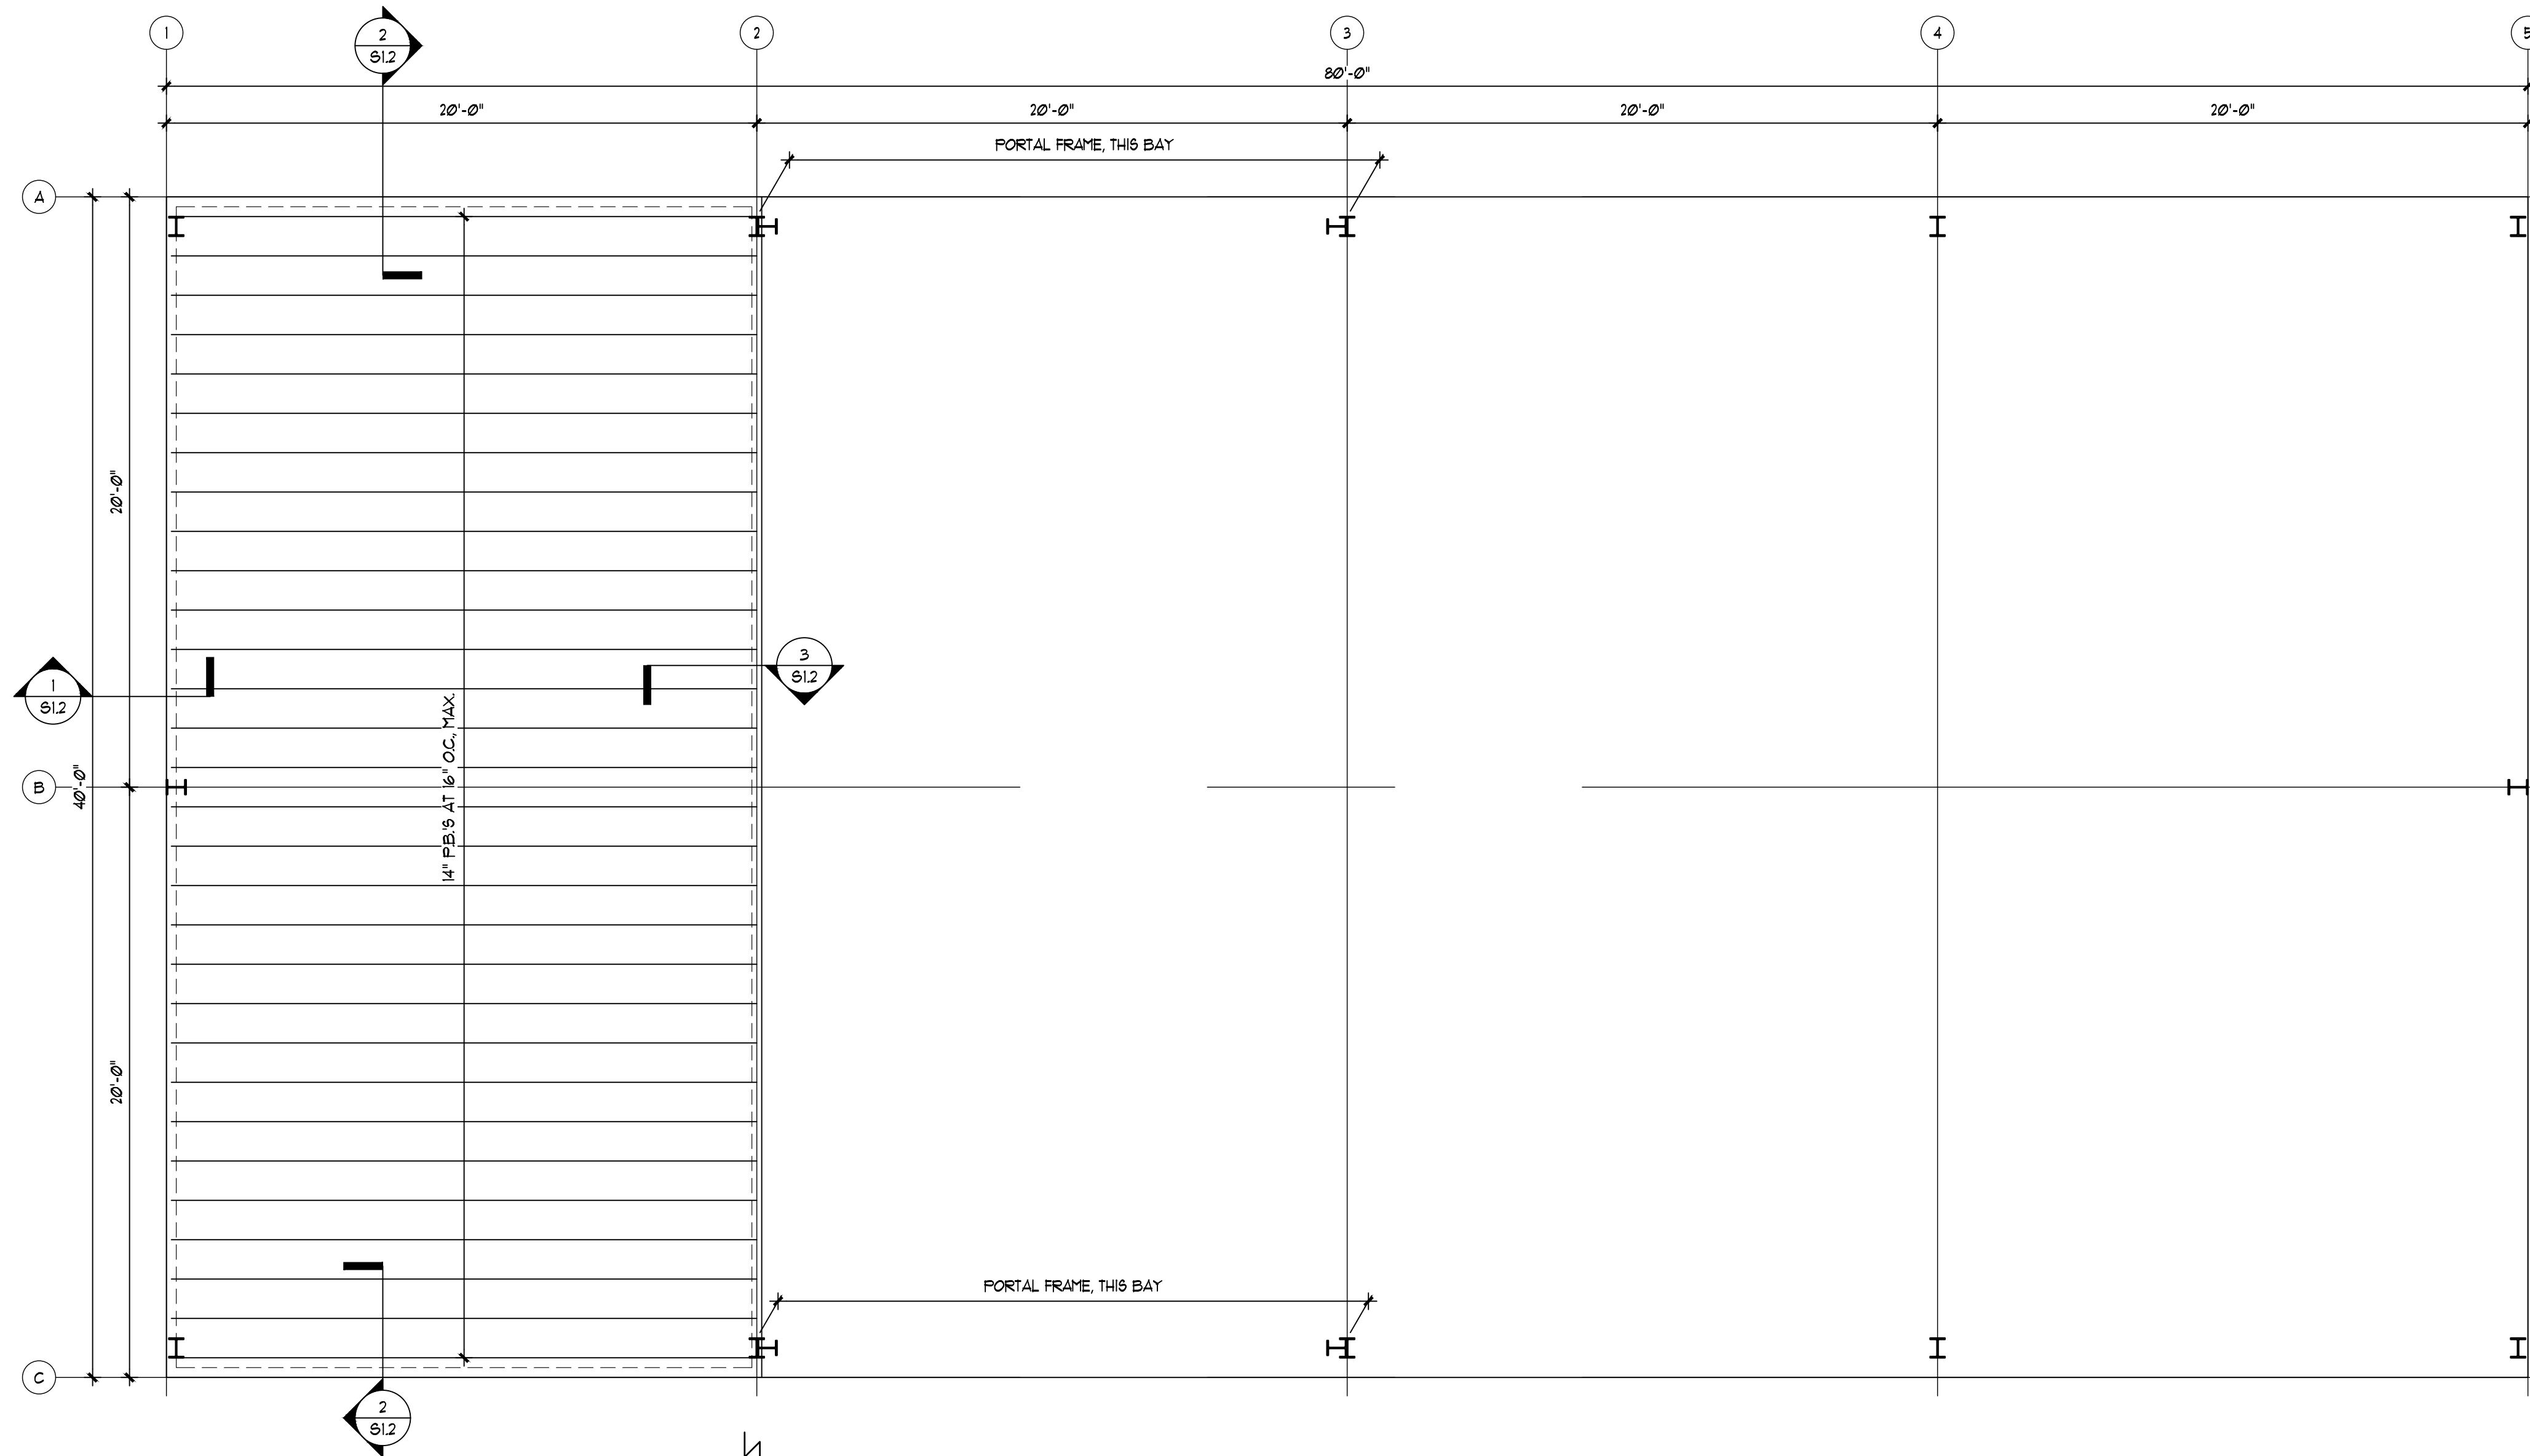


MEZZANINE FRAMING PLAN


1/4" = 1'-0"

NOTES:


1. FINISH MEZZANINE FLOOR ELEV. = 9'-4" UNO.
2. SEE SHEET S01 FOR GENERAL STRUCTURAL NOTES.
3. P.B.=PARALLAM BEAM AS MANUFACTURED BY TRUSS JOIST MACMILLIAN, OR APPROVED EQUAL.

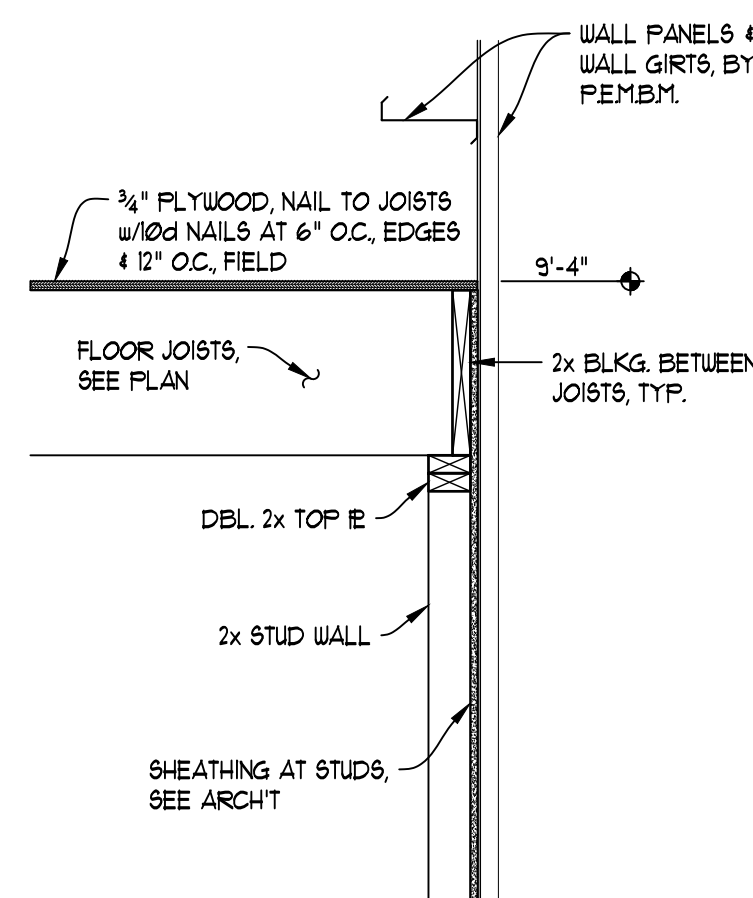

SECTION 1
SCALE: 3/4"=1'-0"

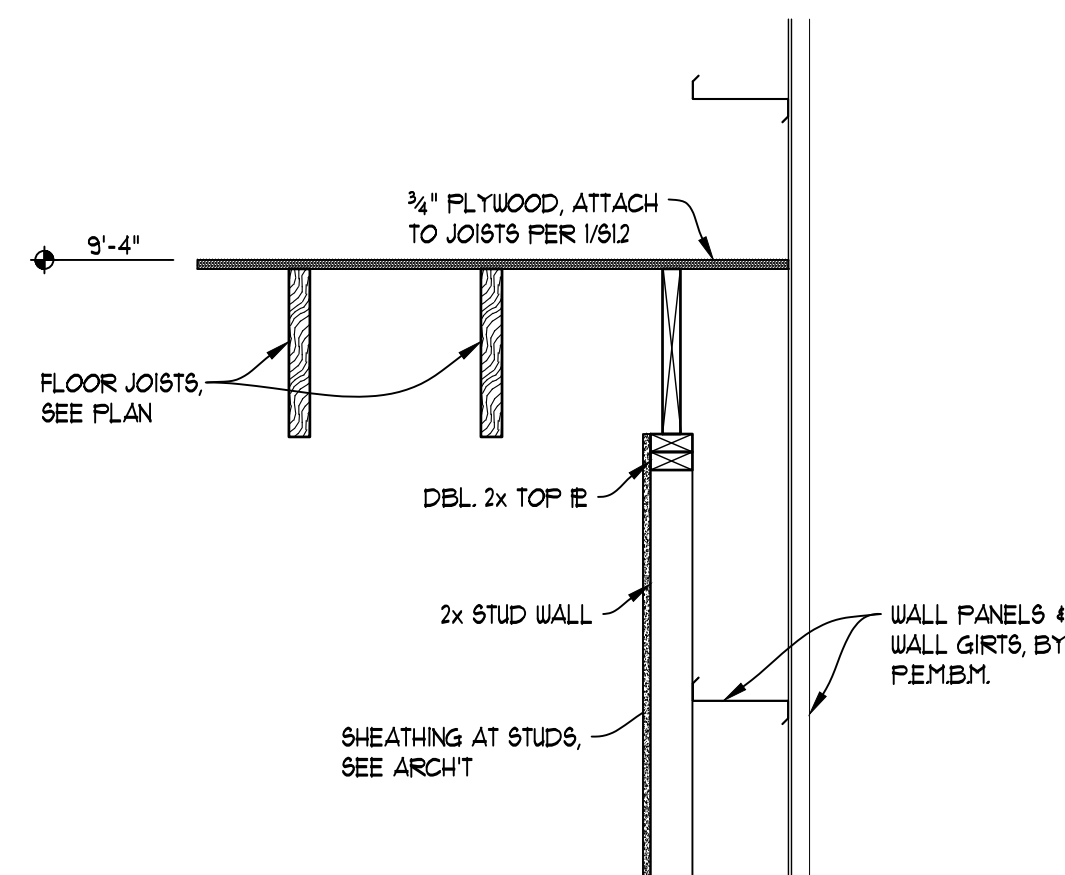

SECTION 2
SCALE: 3/4"=1'-0"

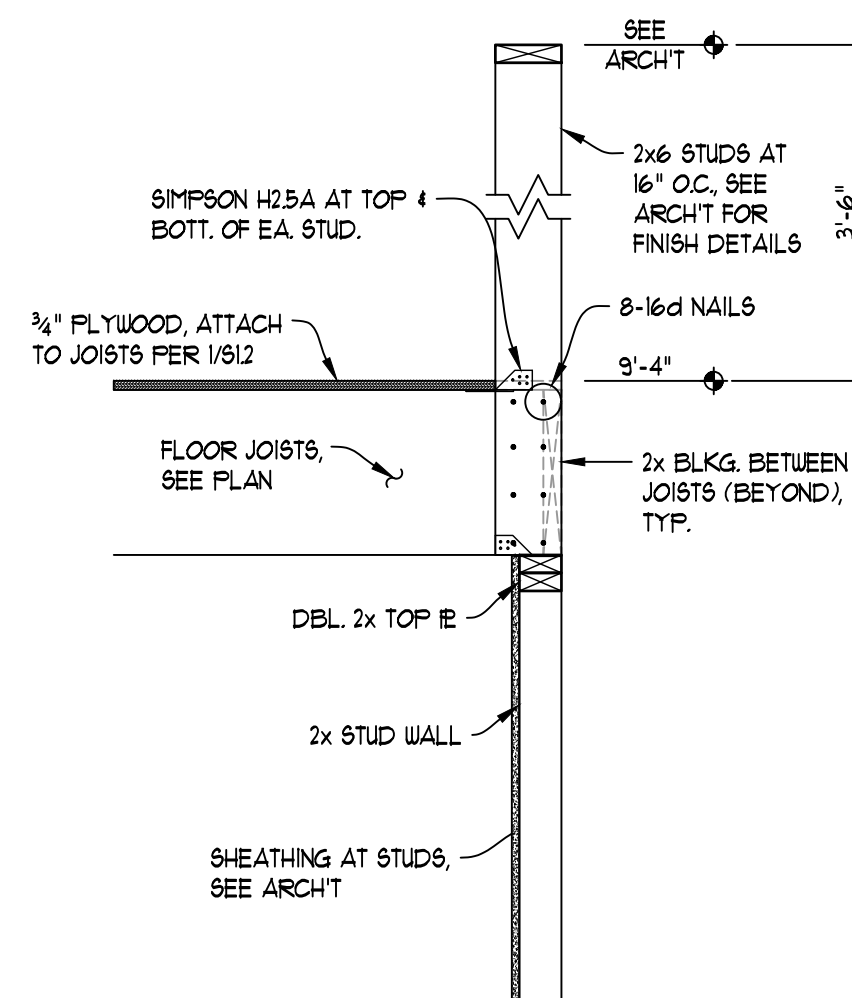

SECTION 3
SCALE: 3/4"=1'-0"

THIS DRAWING IS THE PROPERTY OF DONOFRO ARCHITECTS. IT IS TO BE USED ONLY FOR THE PROJECT AND SITE SPECIFICALLY NOTED HEREON. IT IS NOT TO BE REPRODUCED, COPIED, OR TRANSMITTED IN ANY FORM OR BY ANY MEANS, ELECTRONIC OR MECHANICAL, WITHOUT THE WRITTEN PERMISSION OF DONOFRO ARCHITECTS. © 2019

DONOFRO ARCHITECTS

2910 CALEDONIA ST.
MARIANNA, FL 32446
OFFICE: (850) 482-5261

P.O. BOX 861
MARIANNA, FL 32447
FAX: (850) 482-8609

SHEET MEZZANINE FRAMING PLAN AND SECTIONS

NEW MUNICIPAL WAREHOUSE

FOR:
TOWN OF GREENWOOD
GREENWOOD, FLORIDA

JOB NUMBER:
M-2019-03

DATE:
AUG. 3, 2019

DRAWN BY:
P.D.J.G./T.K.J.

CHECKED BY:
B.B.J.

SHEET No.



S-1.2



JOHNSON & ASSOCIATES ENGINEERING

200 GREEN PEARL LANE, SUITE 400
DOVER, MASSACHUSETTS 01929
TEL: (508) 451-1111 FAX: (508) 451-1112
WWW.JOHN-ASSOCIATES.COM

PROFESSIONAL CONSULTING ENGINEERS
PAUL A. DONOFRO & ASSOCIATES - ARCHITECTS

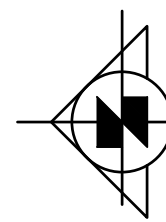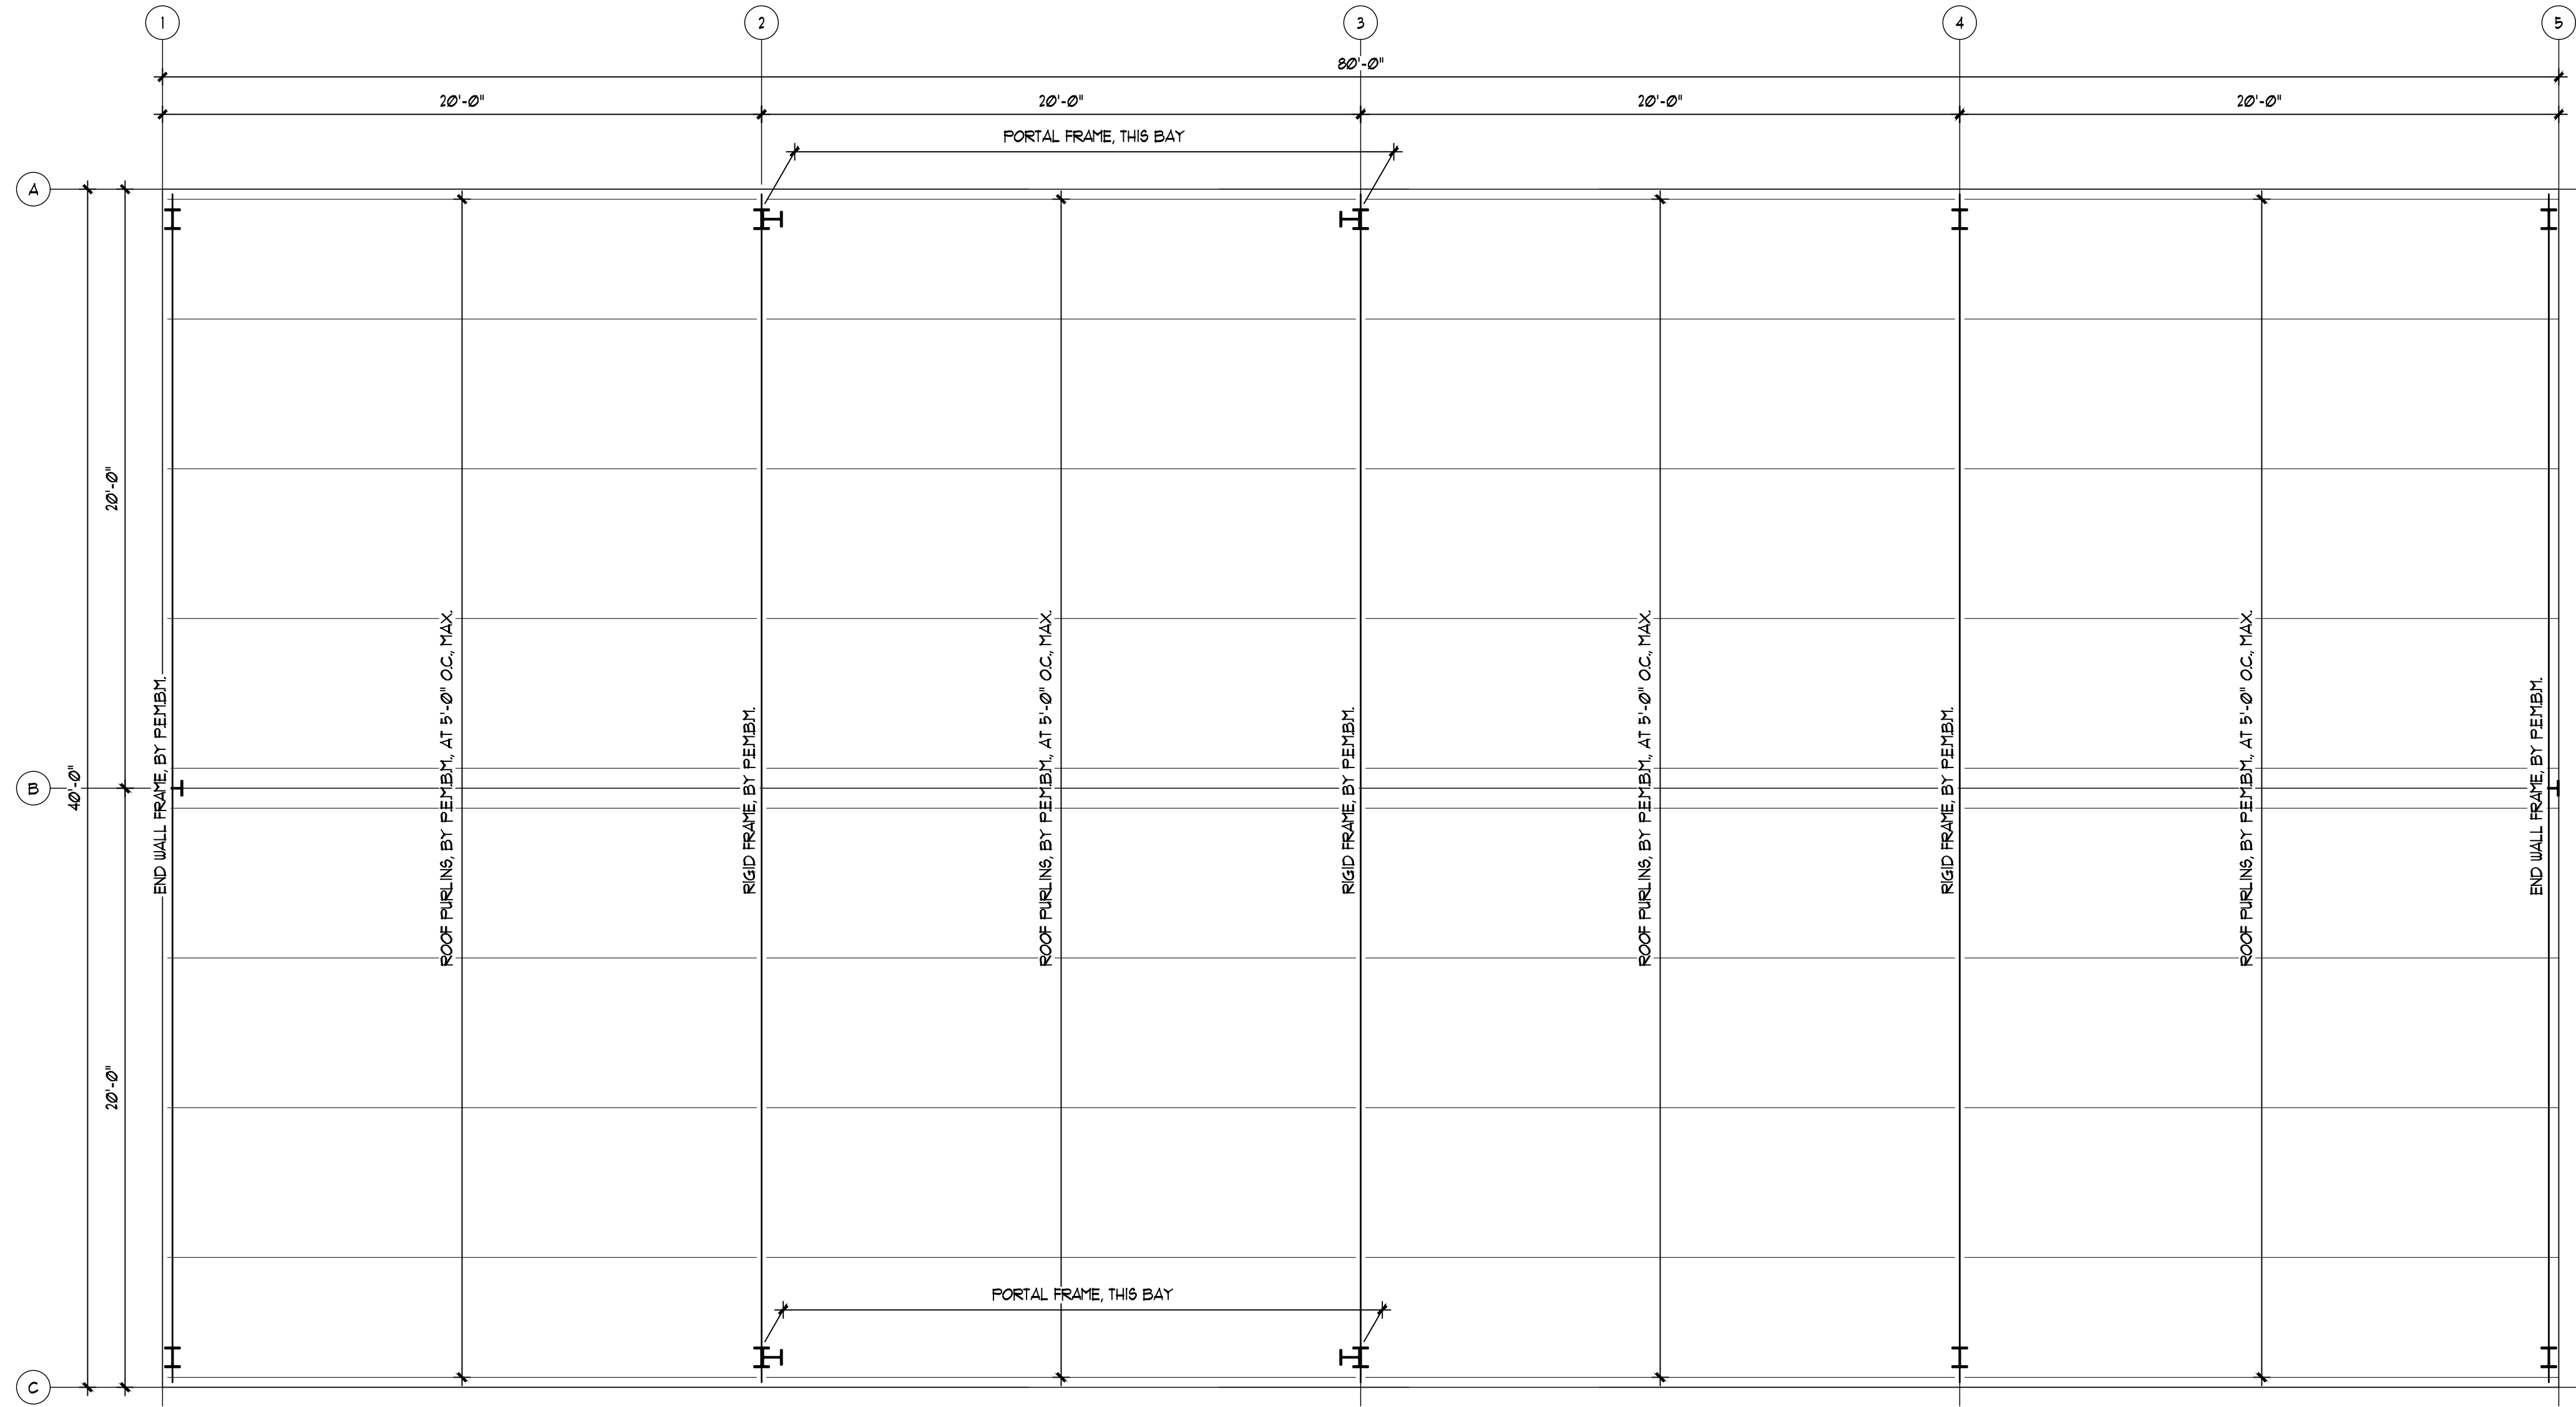

SCHEMATIC ROOF FRAMING PLAN

1/4" = 1'-0"

NOTES:

- SEE SHEET 601 FOR GENERAL STRUCTURAL NOTES. SEE ARCHITECTURAL DWGS. FOR DIMENSIONS AND DETAILS NOT SHOWN.
- ROOF FRAMING PLAN SHOWN IS SCHEMATIC IN NATURE ONLY. MANUFACTURER/SUPPLIER IS SOLELY RESPONSIBLE FOR FINAL ROOF FRAMING LAYOUT AND DESIGN. CONTACT THE STRUCTURAL ENGINEER OF RECORD PRIOR TO CHANGING ANY ASPECT OF THE ROOF FRAMING DEPICTED ON THIS PLAN.
- PEMBM = PRE-ENGINEERED METAL BUILDING MANUFACTURER.



JOHNSON & ASSOCIATES ENGINEERING
200 GREEN PEARL LANE, SUITE 400
DADE CITY, FL 34608
TEL: (813) 291-1111 FAX: (813) 291-1112
WWW.JAE-ENG.COM

PROFESSIONAL CONSULTING ENGINEERS
PAUL A. DONOFRIO & ASSOCIATES - ARCHITECTS

SHEET SCHEMATIC ROOF FRAMING PLAN

TITLE:

NEW MUNICIPAL WAREHOUSE

FOR:

TOWN OF GREENWOOD

GREENWOOD, FLORIDA

JOB NUMBER:

M-2019-03

DATE:

AUG. 3, 2019

DRAWN BY:

P.D.J.G./T.K.J.

CHECKED BY:

B.B.J.

SHEET No.

S-1.3

DONOFRIO ARCHITECTS

2910 CALEDONIA ST.

MARIANNA, FL 32446

OFFICE: (850) 482-5261

P.O. BOX 861

MARIANNA, FL 32447

FAX: (850) 482-8609


THIS DRAWING & DESIGN
IS THE PROPERTY OF
PAUL A. DONOFRIO &
ASSOCIATES - ARCHITECTS.
IT IS TO BE USED ONLY FOR
THE PROJECT AND SITE
SPECIFICALLY IDENTIFIED
HEREON. NO PART OF THIS
DRAWING IS TO BE REPRODUCED
OR TRANSMITTED IN ANY
FORM OR BY ANY MEANS,
ELECTRONIC OR MECHANICAL,
INCLUDING PHOTOCOPYING,
RECORDING, OR BY ANY
INFORMATION STORAGE &
RETRIEVAL SYSTEM, WITHOUT
WRITTEN PERMISSION FROM
PAUL A. DONOFRIO &
ASSOCIATES - ARCHITECTS.

LEGEND


	S or W	SOIL OR WASTE PIPING
	V	VENT PIPING
	CW	COLD WATER SUPPLY PIPING
	HW	HOT WATER SUPPLY PIPING
	HWR	HOT WATER RETURN PIPING
	CV	GATE VALVE
	CV	CHECK VALVE
	BV	BALL VALVE
	WH	WALL HYDRANT
	CO	CLEANOUT TO FLOOR
	FD	FLOOR DRAIN
	FD	FLOOR DRAIN WITH TRAP PRIMER CONNECTION
	COTG	CLEANOUT TO GRADE
		UNION
	VTR	VENT THRU ROOF
		SHEET NOTE
		POINT OF CONNECTION TO EXISTING
		SOLENOID VALVE
	SS	SERVICE SINK
	WC	WATER CLOSET
	TP	TRAP PRIMER
	EW	ELECTRIC WATER HEATER
	WHA	WATER HAMMER ARRESTOR TYPE A
	WHB	WATER HAMMER ARRESTOR TYPE B
	WHC	WATER HAMMER ARRESTOR TYPE C
	L	LAVATORY
	UR	URINAL
	KW	KILOWATT

MARK	FIXTURE	PIPE SIZES-INCHES				REMARKS
		CW	HW	TW	W	
WC-1	WATER CLOSET (ADULT HANDICAP, TANK)	3/8	-	-	3	HANDICAP HEIGHT @ 17", FLOOR MOUNT, ELONGATED BOWL, TANK TYPE, 1.28 GPF
L-1	LAVATORY (STAFF, HANDICAP, 20X18)	3/8	-	3/8	1-1/4	COUNTERTOP MOUNT, OVAL, VITREOUS CHINA, SINGLE HOLE, METERING FAUCET, ANGLE STOPS & RISERS, MIXING VALVE, OFFSET TAIL-PIECE, P-TRAP W PRIMER CONNECTION
SK-1	SINK (DOUBLE, 33"x22"x10")	3/8	-	3/8	1-1/2	COUNTERTOP, DOUBLE COMPARTMENT, STAINLESS STEEL, 8" CENTERS, SWING FAUCET, SINGLE LEVER HANDLE WITH SPRAY, MIXING VALVE, VACUUM BREAKER, AERATOR, P-TRAP W/ PRIMER CONNECTION
SS-1	SERVICE SINK (24"x18"x12")	3/8	3/8	-	3	WALL MOUNT, SERVICE TYPE, CAST IRON, 8" CENTERS, TOP BRACE FAUCET, STRAIGHT LEVER HANDLES, VACUUM BREAKER, RIM GUARD
SH-1	SHOWER (HANDICAP)	1/2	1/2	-	2	WALL MOUNT, STAINLESS STEEL,SINGLE HANDLE PRESSURE BALANCING & THERMOSTATIC VALVE MEETING ASSE 1016 - TYPE T/P,MIXING VALVE FACTORY SET AT 110, 2.5 GPM SHOWERHEAD,HAND SHOWER W/ HOSE,VACUUM BREAKER,GLIDE RAIL
UB-1	RECESSED UTILITY WALL BOX (ICE MACHINE HOOK-UP)	1/2	-	-	-	FACTORY FABRICATED, 16 GAUGE STEEL EPOXY FINISH. PROVIDE FINAL CONNECTIONS TO ICE MACHINE.
EW-C-1	ELECTRIC WATER COOLER (SINGLE LEVEL)	3/8	-	-	1-1/2	WALL MOUNT, CHAIR CARRIER, DUAL LEVEL, SELF-CONTAINED, STAINLESS STEEL, PUSH BAR,
EW-H-1	ELECTRIC WATER HEATER	3/4 INLET	3/4 OUTLET	-	-	4 KW TOTAL, 40 GALLON STORAGE, FLOOR MOUNT, STEEL SHELL DIAPHRAGM EXPANSION TANK, DRAIN PAN, 240 VOLT, SINGLE PHASE
FD	FLOOR DRAIN	1/2	-	-	3	DEEP SEAL, TRAP PRIMER CONNECTION
EW-1	EMERGENCY SHOWER/EYE WASH	1-1/4	-	-	1-1/4	FLOOR MOUNT WITH CAST FLANGE, PULL BAR HANDLE, OPEN TEE WASTE DRAIN
WH	RECESSED WALL HYDRANT/HOSE BIBB	3/4	-	-	-	FLUSH MOUNTING WALL BOX, BRASS, CHROME FINISH, ANTI-SIPHON VACUUM BREAKER, WHEEL HANDLE, INTEGRAL SERVICE STOPS
MV-1	WATER MIXING VALVE	1/2	1/2	-	-	BRONZE, EXPOSED WALL MNT, FAC. PRE-PIPED, THERMOSTATIC, VAC. BRKER, FLOW RATE @ 0.5-3.5 GPM


1. WATER SUPPLY TAPPING TO EACH PLUMBING FIXTURE SHALL BE FULL SIZE (MINIMUM).
2. SEE ELECTRICAL DWGS FOR FINAL POWER REQUIREMENTS.
3. PROVIDE WATER HAMMER ARRESTERS ON HOT & COLD WATER SUPPLY BRANCHES SERVING SINGULAR, MULTIPLE OR GROUPS OF PLUMBING FIXTURES. ADHERENCE TO THE PLUMBING AND DRAINAGE INSTITUTE STANDARD P.D.I.-WH201 (PER SPECIFICATIONS) SHALL BE EMPLOYED IN DETERMINING PROPER SIZE, SELECTION, PLACEMENT, LOCATION AND INSTALLATION OF ARRESTERS.

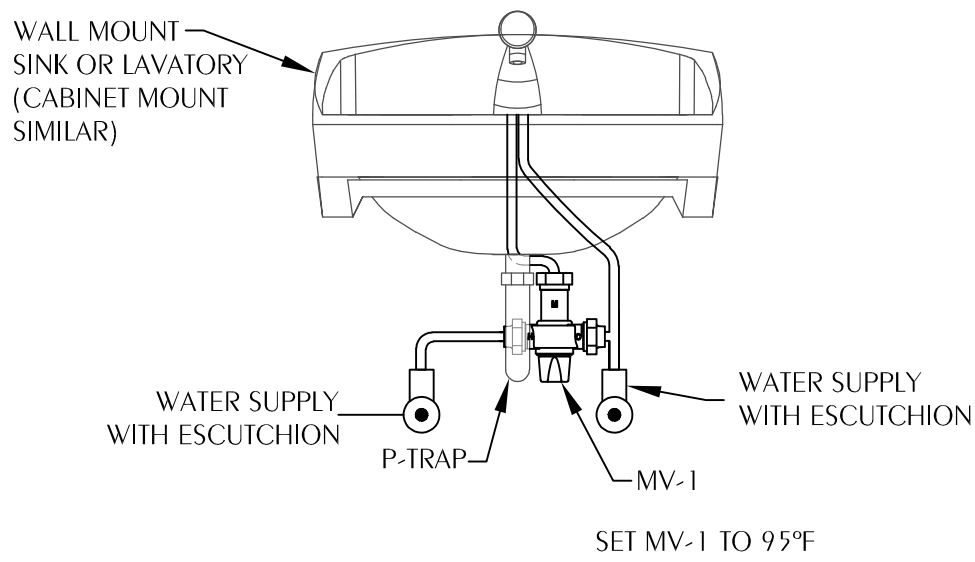


1 LAV/SINK MIXING VALVE DETAIL
SCALE: NONE
NOTE: MIXING VALVE WILL BE TYPICAL FOR L-1, SK-1

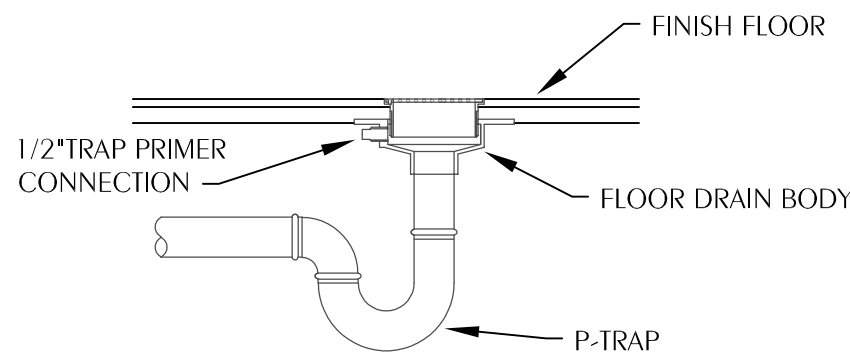


2 FLOOR DRAIN WITH TRAP PRIMER DETAIL
SCALE: NONE

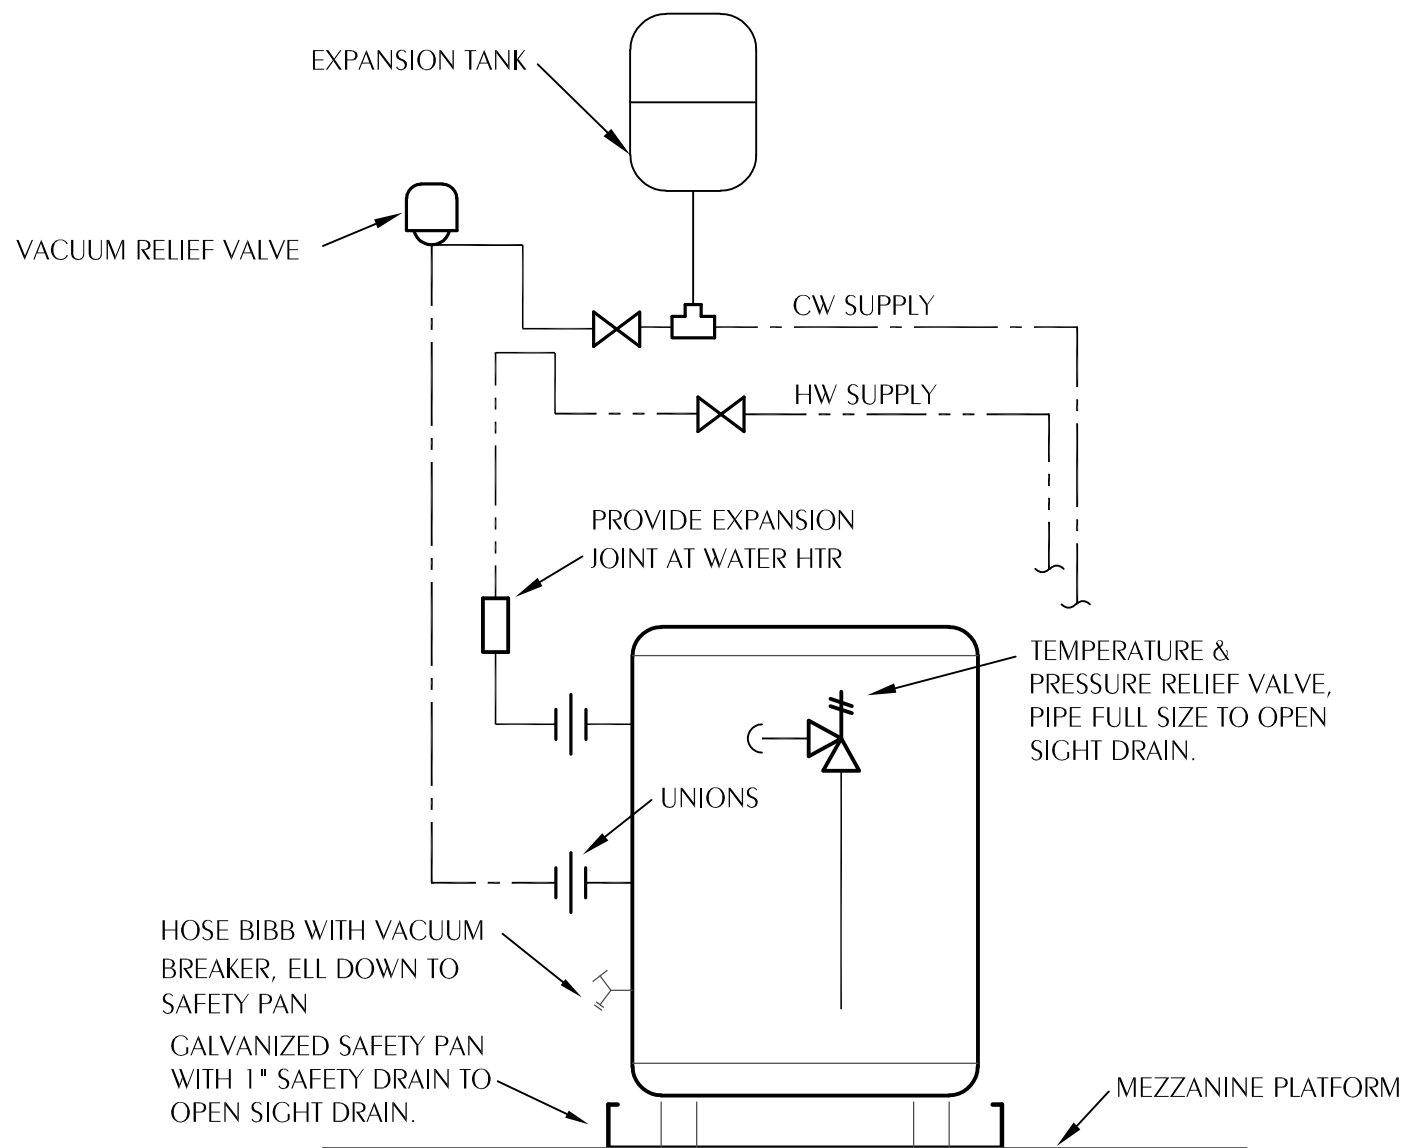

3 EWH DETAIL
SCALE: NONE

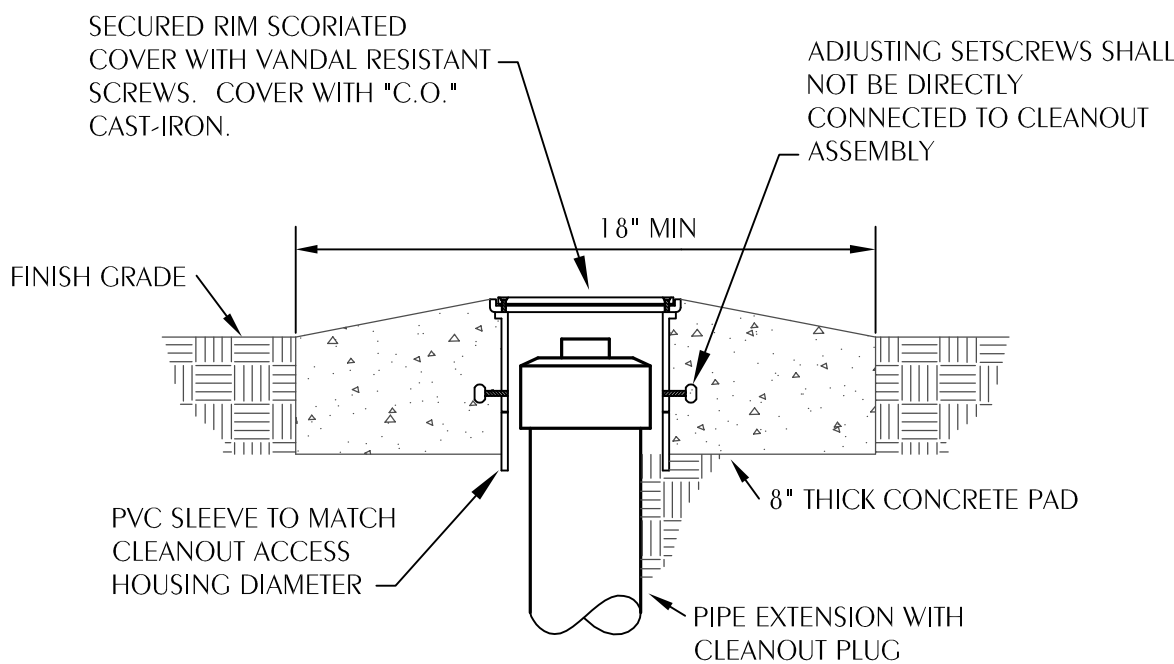

4 CLEANOUT TO GRADE
SCALE: NONE

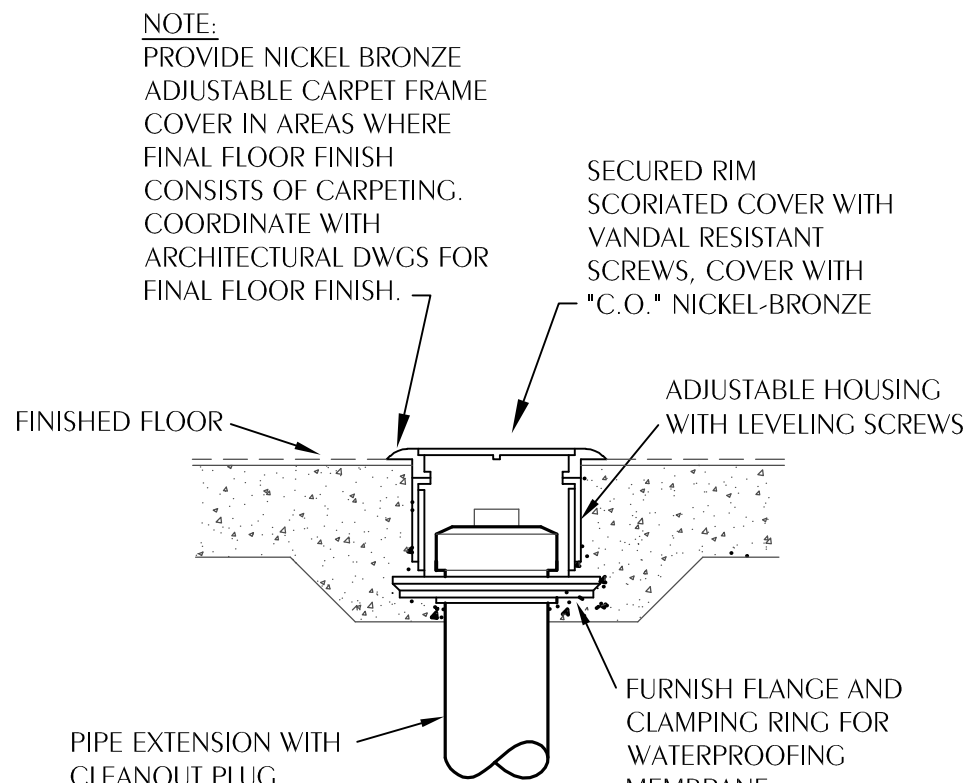

5 CLEANOUT TO FLOOR
SCALE: NONE

GENERAL NOTES

1. COORDINATE ALL PIPING WITH DUCTWORK SHOP DRAWINGS AND EXISTING CONDITIONS. ROUTE PIPING AS REQUIRED TO AVOID CONFLICTS.
2. PRIOR TO START OF ANY WORK, COORDINATE SANITARY SEWER AND POTABLE WATER PIPING WITH CIVIL DRAWINGS.
3. FIELD VERIFY PIPE INVERTS PRIOR TO LAYING OUT SANITARY SEWER PIPING.
4. ALL PIPING PASSING THROUGH ANY WALL SHALL HAVE A SLEEVE PER SPECIFICATIONS.
5. ALL PIPING PASSING THROUGH FIRE-RATED WALLS SHALL HAVE A FIRE-RATED SLEEVE PER SPECIFICATIONS. ALL PIPING PENETRATIONS THROUGH WALLS OR FLOORS SHALL BE SEALED TO EQUAL THE RATING OF THE WALLS OR FLOORS.
6. ALL PIPING INDICATED IS ABOVE THE CEILING EXCEPT THE OBVIOUS SANITARY SOIL, WASTE, VENT AND POTABLE WATER PIPING BELOW FLOOR OR GRADE.
7. SEE TOILET ROOM ELEVATIONS ON ARCHITECTURAL DRAWINGS FOR PLUMBING FIXTURE MOUNTING HEIGHT.
8. COORDINATE EXACT LOCATION OF ALL EXTERIOR WALL HYDRANTS WITH ARCHITECTURAL DRAWINGS.
9. UNDER SLAB SOIL, WASTE AND VENT PIPING PASSING TO UNDERSIDE OR THROUGH FOUNDATION FOOTING, WALL OR GRADE BEAM SHALL BE PROVIDED WITH A RELIEVING ARCH OR PIPE SLEEVE 2 (TWO) PIPE SIZES GREATER THAN PIPE SIZE INDICATED ON PLANS. COORDINATE FINAL PIPE ROUTING AND LAYOUT WITH STRUCTURAL DRAWINGS.
10. PRIOR TO SUBSTANTIAL COMPLETION OF NEW AND ALTERED WORK AREAS, CONTRACTOR SHALL HAVE SANITARY PLUMBING SYSTEM CLEARED OF DEBRIS OR ANY MATTER THAT WOULD INTERFERE OR PREVENT ADEQUATE CONVEYANCE OF MATERIALS FROM MOVING THROUGH AND TERMINATING INTO BUILDING OR PUBLIC DISPOSAL FACILITIES.
11. ALL (VTR'S) VENT THRU ROOF PENETRATIONS INDICATED ON PLANS ARE PRELIMINARY. FINAL LOCATIONS SHALL BE COORDINATED WITH ALL TRADES. ALL VTR'S SHALL BE A MINIMUM OF 10'-0" FROM ALL FRESH AIR INTAKE OPENINGS.
12. ALL TRAP PRIMERS AND DOMESTIC WATER ISOLATION VALVES SHALL BE ACCESSIBLE. TRAP PRIMERS LOCATED IN THE VICINITY OF WATER CLOSETS SHALL BE ACTIVATED BY WATER CLOSET USAGE. ISOLATION VALVES SHALL BE OF THE QUARTER TURN BALL OR GATE TYPE.
13. CONTRACTOR SHALL DEVELOP AND SUBMIT COORDINATION SHOP DRAWINGS WHICH IDENTIFY ROUTING OF PLUMBING PIPE AND LOCATION OF EQUIPMENT. SHOP DRAWINGS SHALL INDICATE COORDINATION WITH THE WORK OF OTHER TRADES.
14. ALL WORK SHALL COMPLY WITH THE FLORIDA BUILDING CODE 6TH EDITION (2017) PLUMBING.

Watford Engineering, Inc.
Mechanical Consulting
4474 Clinton Street
Marianina, FL 32446
Florida CA Number: 278825
Project Number: 2019-024

T: 850-506-9447
F: 850-506-9448
David N. Watford, PE
FL License Number: 28008

DONOFRO ARCHITECTS

2910 CALEDONIA ST.
MARIANINA, FL 32446
OFFICE: (850) 482-5261

P.O. BOX 861
MARIANINA, FL 32447
FAX: (850) 482-8609

SHEET PLUMBING LEGEND, SCHEDULES, DETAILS, AND NOTES

TITLE: NEW MUNICIPAL WAREHOUSE

FOR: TOWN OF GREENWOOD

GREENWOOD, FLORIDA

JOB NUMBER: 2019-024

DATE: AUG 3, 2019

DRAWN BY: MMI

CHECKED BY: DNW

SHEET No.

P-1.0

PLUMBING SPECIFICATIONS

1. GENERAL

- A. THE CONTRACTOR SHALL FURNISH AL LABOR, MATERIALS, TOOLS, EQUIPMENT, AND PERFORM ALL WORK AND SERVICES FOR ALL PLUMBING AS SHOWN ON DRAWINGS AND AS SPECIFIED, IN ACCORDANCE WITH PROVISIONS OF THE CONTRACT DOCUMENTS, AND COMPLETELY COORDINATED WITH WORK OF ALL OTHER TRADES. ALTHOUGH SUCH WORK IS NOT SPECIFICALLY INDICATED, FURNISH AND INSTALL ALL SUPPLEMENTARY OR MISCELLANEOUS ITEMS, APPURTENANCES AND DEVICES INCIDENTAL TO OR NECESSARY FOR A SOUND, SECURE AND COMPLETE INSTALLATION.
- C. ALL WORK SHALL COMPLY WITH THE 2017 FLORIDA BUILDING CODE.

2. SCOPE OF WORK

- A. THE WORK INCLUDES THE FOLLOWING ITEMS BUT IS NOT NECESSARILY LIMITED TO THESE:
- ALL POTABLE WATER, DRAIN, WASTE AND VENT PIPING FOR COMPLETE PLUMBING SYSTEM.
 - ALL WASTE AND DRAIN PIPING INCLUDING CONNECTING INTO EXISTING SERVICES.
 - ALL MATERIALS, EQUIPMENT, FIXTURES, ACCESSORIES AND TRIM, TO MAKE A COMPLETE FINISHED INSTALLATION.
 - NECESSARY TRENCHING AND BACKFILLING TO INSTALL THE PLUMBING SYSTEM.
 - ALL INSULATION AS SPECIFIED HEREIN.

3. SITE INSPECTION.

- A. BEFORE SUBMITTING PROPOSALS, EACH BIDDER SHALL VISIT THE SITE AND FULLY FAMILIARIZE HIMSELF WITH ALL JOB CONDITIONS AND SHALL BE FULLY INFORMED AS TO THE EXTENT OF WORK.

4. QUALITY OF MATERIALS AND APPROVALS.

- A. THE FIXTURES AND EQUIPMENT ARE SPECIFIED BY MANUFACTURER AND MODEL NUMBER FOR THE PURPOSE OF ESTABLISHING TYPE AND QUALITY REQUIRED. OTHER MANUFACTURER'S PRODUCTS OF EQUAL QUALITY AND TYPE, AS DETERMINED BY THE ARCHITECT, MAY BE USED WHEN APPROVED.

5. TESTS

- A. CONCEALED WORK SHALL REMAIN UNCOVERED UNTIL REQUIRED TESTS HAVE BEEN COMPLETED. TESTS SHALL BE REPEATED AFTER DEFECTS HAVE BEEN ELIMINATED.
- B. DRAIN SYSTEMS: A WATER TEST SHALL BE APPLIED TO ALL PARTS OF THE DRAINAGE SYSTEM BEFORE THE PIPES ARE CONCEALED OR FIXTURES SET IN PLACE.
- C. STERILIZATION: THE ENTIRE WATER DISTRIBUTION SYSTEM SHALL BE THOROUGHLY STERILIZED WITH SOLUTION CONTAINING NOT LESS THAN 50 PARTS PER MILLION OF AVAILABLE CHLORINE. THE COMPLETE STERILIZATION OPERATION SHALL BE APPROVED BY THE STATE BOARD OF HEALTH REPRESENTATIVE.

6. PIPE AND FITTINGS

- A. WASTE, VENT AND DRAIN PIPING:
- PIPING BELOW SLAB SHALL BE SERVICE WEICHT CAST - IRON WITH BELL AND SPICOT - LEAD CAULKED, BELL AND SPICOT NEOPRENE PUSH TYPE GASKET, OR "NO - HUB" JOINTS. PIPE AND FITTINGS SHALL BE COATED INSIDE AND OUTSIDE WITH COAL - TAR VARNISH. "NO - HUB" JOINTS BELOW SLAB SHALL BE MADE USING TYPE MG CAST IRON COUPLINGS ONLY. CONTRACTOR'S OPTION: MAY UTILIZE PVC PIPE AND FITTINGS.
 - PIPING ABOVE THE SLAB SHALL BE SERVICE WEIGHT CAST - IRON WITH BELL AND SPICOT LEAD CAULKED OR "NO - HUB" JOINTS OR PVC-DMV PIPE AND FITTINGS. VENT PIPING MAY BE SCHEDULE 40 GALVANIZED STEEL WITH MALLEABLE FITTINGS. CONTRACTOR'S OPTION: MAY UTILIZE PVC PIPE AND FITTINGS.
- B. WATER PIPING:
- WATER PIPING SHALL BE COPPER TUBING, TYPE "K" (SOFT UP TO 1-INCH, OVER 1-INCH TO BE HARD) BELOW SLAB AND TYPE "L" ABOVE SLAB, WITH SWEAT FITTINGS.
 - WATER PIPING MORE THAN FIVE FEET OUTSIDE BUILDING SHALL BE TYPE "K" COPPER.

7. PLASTIC PIPE

- A. CONTRACTOR MAY, AS INDICATED IN THESE SPECIFICATIONS, USE SCHEDULE 40 PVC MATERIALS. PVC PIPE SHALL BE SCHEDULE 40 PIPE AND FITTINGS PRODUCED FROM MATERIAL CONFORMING TO ASTM D 1784, TYPE I, GRADE I, 200 PSI DESIGN STRESS (PVC 1120).

8. INSULATION.

- A. GENERAL: ALL INSULATION WORK SHALL BE DONE BY WORKMEN THOROUGHLY COMPETENT IN THIS TRADE. B. THE FOLLOWING SHALL BE INSULATED AS INDICATED:
- DOMESTIC COLD WATER PIPING AND FITTINGS LOCATED ABOVE CEILING AND ALL HOT WATER PIPING AND FITTINGS: 1" IN. THICK PREFORMED FIBERGLASS WITH FACTORY JACKET THAT MEETS ASTM C547 WITH CONDUCTIVITY OF 0.21-0.28 BTU IN. @ 100°F, FIRE RESISTANT.

9. INSTALLATION OF PIPING SYSTEMS.

- A. GRADE: ALL BUILDING SEWERS SHALL HAVE A UNIFORM GRADE OF NOT LESS THAN 1/8 IN. TO THE FOOT, DOWNWARD IN DIRECTION OF FLOW FOR PIPE 3 IN. AND LARGER. PIPE SMALLER THAN 3 IN. SHALL HAVE GRADE OF 1/4 IN. TO THE FOOT.
- B. CLEANOUTS: ALL CLEANOUT PLUGS SHALL BE RECESSED BRASS TYPE.
- CLEANOUTS TO FINISHED FLOORS SHALL BE EQUAL TO JOSAM SERIES 56000-18-41 (1-1/2" - 1-1/2") BRONZE PLUG, CLAMP RING AND FLANGE, LEVELIZE ADJUSTABLE HOUSING AND WITH SATIN FINISH BRONZE COVER AND FRAME. CLEANOUTS IN FINISHED WALLS SHALL BE EQUAL TO JOSAM SERIES 58890, WITH POLISHED STAINLESS STEEL COVER AND SECURING SCREWS.
 - CLEANOUTS TO GRADE SHALL BE WITH LEAD CAULKED CAST-IRON FITTINGS WITH BRASS COUNTERSUNK PLUG, JOSAM 58480 SET IN A 24 IN. SQUARE BLOCK OF POURED CONCRETE, 6 IN. THICK. ALL EXTERIOR CLEANOUTS SHALL BE BROUGHT TO GRADE. PVC SHALL NOT BE USED FOR CLEANOUTS TO GRADE.
- C. PIPE SUPPORT:
- ALL HORIZONTAL SUSPENDED PIPE SHALL BE SUPPORTED AS REQUIRED IN SECTION 308 OF THE 2017 FLORIDA BUILDING CODE-PLUMBING.
- D. PROTECTION OF PIPING SYSTEMS:
- ALL PIPING AND PLUMBING SYSTEM COMPONENTS SHALL BE PROTECTED IN ACCORDANCE WITH SECTION 305 OF THE 2017 FLORIDA BUILDING CODE-PLUMBING.

10. INSTALLATION OF FIXTURES AND EQUIPMENT

- A. PREPARATIONS OF ROUGH-IN, SUPPORTS AND WALL FINISHES SHALL BE COMPLETED AND TESTED OR INSPECTED BEFORE FIXTURES OR EQUIPMENT ARE INSTALLED.
- B. INSTALLATION:
- MECHANICAL OR PLUMBING CONNECTIONS SHALL BE MADE WITH CORRECT FITTINGS, GASKETS OR SETTING COMPOUND FOR EACH FIXTURE. SEAL ALL BRASS AND TRIM TO WALLS AND FIXTURES WITH RESILIENT WATERPROOF COMPOUND.

11. START-UP SERVICE.

- A. THE CONTRACTOR SHALL PUT ALL ITEMS INSTALLED UNDER THIS SECTION INTO OPERATION AND SHALL INSTRUCT THE OWNER'S MAINTENANCE PERSONNEL IN ALL POINTS.

12. GUARANTEE.

- A. THE CONTRACTOR SHALL GUARANTEE ALL WORK IN THIS SECTION FOR A PERIOD OF ONE YEAR FROM DATE OF ACCEPTANCE AGAINST DEFECTS DUE TO FAULTY WORKMANSHIP OR MATERIALS.

13. FIXTURES AND EQUIPMENT.

- A. FURNISH AND INSTALL PLUMBING FIXTURES, EQUIPMENT, DRAINS, ETC., COMPLETE WITH ALL TRIM, FITTINGS, AND OTHER DEVICES WHICH ARE CONSIDERED NECESSARY BY THE TRADE, BY CRAFT STANDARDS AND/OR BY THE ARCHITECT.

WC-1 WATER CLOSET, FLOOR-MOUNT (STANDARD, TANK TYPE).

VITREOUS CHINA LOW CONSUMPTION 1.28 GPF, ELONGATED, SIPHON JET ACTION, CLOSED COUPLED TANK, COMPLETE WITH FLOAT VALVE, VALVE AND CHROME PLATED TRIP LEVER, BOLT CAPS, COLOR "WHITE", CHROME PLATED SOLID BRASS ANGLE STOP WITH FLEXIBLE CHROME PLATED COPPER RISER, LOOSE KEY HANDLE. HEAVY MOLDED PLASTIC, WHITE, ELONGATED, OPEN FRONT SEAT LESS COVER, WITH STAINLESS STEEL, SELF-SUSTAINING CHECK HINGES.

WATER CLOSET ZURN Z5555
SUPPLY W/STOP ZURN Z8802CRUK-PC
SEAT Z5955SS-EL-STS
CLOSET BOLT/WAX RING KIT Z5972-COMB

L-1 LAVATORY, COUNTERTOP (HANDICAP).

VITREOUS CHINA 20" x 17", OVAL, COLOR "WHITE", 4"CENTERS, FRONT OVERFLOW, PROVIDE CHROME PLATED 1/2" x 3/8" ANGLE STOP TO WALL WITH CHROME PLATED 3/8" FLEXIBLE SUPPLY AND LOOSE KEY OPERATOR, INTEGRAL PERFORATED CAST BRASS STRAINER WITH ELBOW AND 1-1/4" OFFSET TAILPIECE, CHROME PLATED 17 GAUGE CAST BRASS P-TRAP WITH CLEANOUT AND TUBE WASTE TO WALL. CHROME PLATED CAST BRASS FAUCET WITH AERATOR OUTLET AND ADA COMPLIANT LEVER HANDLE. UNDER SINK MIXING VALVE WITH SOLDERED CONNECTION, BRONZE BODY, LIMITS HOT WATER BETWEEN 80°F & 120°F, DOUBLE THROTTLING, INTEGRAL INLET FILTER WASHERS & CHECK VALVES, TAMPER RESISTANT LOCKING CAP. MEETS ASSE 1070 STANDARDS. LAVATORY P-TRAP AND SINGLE VALVE ASSEMBLIES SHALL BE INSULATED WITH FULLY MOLDED INSULATION KIT, LIGHT GRAY COLOR WITH 3-PIECE INTERLOCKING TRAP ASSEMBLY AND 2-PIECE INTERLOCKING ANGLE VALVE ASSEMBLY. FASTENERS SHALL BE NYLON-TYPE SUPPLIED WITH KIT. LAVATORY SHALL BE MOUNTED WITH A CLEARANCE OF AT LEAST 28" FROM FLOOR TO BOTTOM OF THE APRON. KNEE AND TOE CLEARANCES SHALL BE AS FOLLOWS: 27" CLEAR HEIGHT SHALL BE PROVIDED FROM FINISHED FLOOR TO A POINT ON UNDERSIDE OF BOWL 8" IN FROM FRONT APRON. TOE CLEARANCE SHALL BE A MINIMUM HEIGHT OF 9" UNDER P-TRAP AND SUPPLIES OR STOPS.

LAVATORY ZURN Z51114
FAUCET ZURN Z-81000
SUPPLY W/STOP ZURN 8802LRUK-PC
P-TRAP ZURN Z1021-PC
DRAIN ZURN Z8746
INSULATION KIT ZURN Z8946-3-NT
AERATOR ZURN -5M
MIXING VALVE WATTS LFUSG-B

SK-1 DOUBLE COMPARTIMENT STAINLESS STEEL SINK.

33" X 22" X 6-1/2" DEEP (BOWL IS 13-1/2X16X6-1/2), TYPE 304, 18 GAUGE, CENTER HOLE, 8"CENTERS, SELF RIMMING SINGLE COMPARTMENT, (18-8) NICKEL BEARING STAINLESS STEEL, BACK LEDGE SINK WITH SATIN FINISH AND SOUND DEADENING MATERIALS ON SIDE AND BOTTOM OF SINK. PROVIDE TOP MOUNT POLISHED CHROME PLATED METAL SWING SPOUT FAUCET WITH SINGLE LEVER HANDLE SPRAY, WITH WATER SAVING AERATOR, STRAINER WITH REMOVABLE CRUMB CUP AND STOPPER, 1-1/2" TAILPIECE, CHROME PLATED BRASS 1-1/2" CONTINUOUS WASTE WITH END OUTLET AND 1-1/2" TAILPIECE, CHROME PLATED 17 GAUGE CAST BRASS P-TRAP WITH CLEANOUT AND TUBE WASTE TO WALL. CHROME PLATED LOOSE KEY 1/2" x 3/8" ANGLE STOP TO WALL WITH 3/8" FLEXIBLE CHROME PLATED COPPER HOT AND COLD WATER SUPPLIES. COORDINATE WITH CABINET SHOP DRAWINGS, BASE CABINET MUST BE A TRUE MINIMUM 24" DEEP BACK TO FRONT IN ORDER FOR SINK TO DROP INTO COUNTERTOP OPENING. SINK DRILLINGS SHALL ACCOMMODATE FITTING INSTALLATION, ONLY; NO OTHER CAPPED OPENINGS WILL BE ALLOWED.

SINK ELKAY LRAD-332265PD
FAUCET ZURN Z-871 BW-HS
DRAIN ELKAY LK-35
WASTE ELKAY LK-53
SUPPLIES ZURN Z-8802-LR-LK
P-TRAP ZURN Z-1021-PC

SS-1 SERVICE SINK (WALL MOUNT).

22" X 18" X 12-3/4" ENAMELED CAST IRON SERVICE SINK WITH 8" ON CENTER, BACK, STAINLESS STEEL RIM GUARD AND WALL HANGER, ROUGH CHROME PLATED FAUCET WITH TOP BRACE, BUCKET HOOK, VACUUM BREAKER, STOPS AND HOSE END, 3" TRAP WITH CLEANOUT TO WALL INSIDE WITH FOOT SUPPORT, CHROME PLATED LOOSE KEY ANGLE STOP TO WALL WITH 3/8" CHROME PLATED FLEXIBLE COPPER SUPPLIES.

SINK ZURN Z5888
FAUCET ZURN Z843 M1 RC
DRAIN ASSEMBLY ZURN TS 2900-IP3
HOSE & BRACKET/MOP HANGER -HH, -MH
SUPPLY ZURN Z-8800-LR-LK

EW-C-1 ELECTRIC WATER COOLER (HANDICAP).

WALL HUNG, SELF-CONTAINED ELECTRIC WATER COOLER. FURNISH FLOOR MOUNTED SINGLE CARRIER WITH BEARING PLATE, HANGER PLATE, ADJUSTABLE SUPPORTING RODS, STRUCTURAL UPRIGHTS AND BLOCK BASES, SECURE TO FLOOR WITH 1/2" BOLTS AND ANCHORS. UNIT TO BE COMPLETE WITH HERMETIC AIR COOLED REFRIGERATION SYSTEM, COOLER PRE-COOLER, THERMOSTAT, SAFETY CONTROLS, CONDENSER FAN MOTOR, VERMIN PROOF INSULATION, STAINLESS STEEL CABINET, QUIET OPERATION. TOP OF COOLER SHALL BE NO. 3 FINISH STAINLESS STEEL, TWO-STREAM ANTI-SQUIRT PROJECTOR WITH ONE-PIECE CHROME PLATED HOOD GUARD, AND FRONT AND SIDE PUSH BAR CONTROLS. COOLER CAPACITY SHALL BE 8.1 GPH, COOLING 80-DEGREE F WATER TO 50 DEGREE F. PROVIDE ONE-YEAR WARRANTY ON ENTIRE COOLER. PROVIDE 1/2" x 3/8" CHROME PLATED STOP TO WALL WITH CHROME PLATED 3/8" FLEXIBLE

COPPER SUPPLY. PROVIDE 1-1/4" CHROME PLATED 17 GAUGE CAST BRASS P-TRAP WITH CLEANOUT AND TUBE WASTE TO WALL, 120 VOLT, SINGLE PHASE, 3 3/4 FULL LOAD AMPS, 265 RATED WATTS, 1/6 COMPRESSOR HP. MOUNT TO SATISFY ADA REQUIREMENTS, VERIFY FINAL LOCATION, MOUNTING HEIGHT, AND FINISH WITH ARCHITECTURAL DRAWINGS.

EDC ELKAY EZS8
TRAP ZURN Z8700-PC
CARRIER Z1225 BL
SUPPLIES ZURN Z-8802-LK

EW-1 EMERGENCY FACE AND EYE WASH.

SCHEDULE 40 GALVANIZED STEEL. FURNISHED WITH ORANGE POLYETHYLENE COVERS, PULL BAR HANDLE TO OPERATE EYEWASH. SHOWER AND EYEWASH SHALL HAVE 1-1/4" COLD WATER SUPPLY. FLOOR MOUNT WITH CAST FLANGE, OPEN WASTE TEE DRAIN, FOR INDIRECT CONNECTION.

EYE WASH GUARDIAN G-1902 HFC

SH-1 SHOWER (HANDICAP).

SINGLE HANDLE PRESSURE-BALANCING MIXING VALVE. CERAMIC CONTROL CARTRIDGE WITH STAINLESS STEEL BALANCING PISTON. MUST HOLD SHOWER TEMPERATURE STEADY WITH PRESSURE FLUCTUATIONS UP TO 85%. PACKING WITH BRASS ADJUSTABLE LIMIT STOP SCREW TO PROHIBIT VALVE HANDLE FROM BEING TURNED TO EXCESSIVE HOT DISCHARGE TEMPERATURES. ALL TRIM TO BE COPPER NICKEL CHROME PLATED. SERVICE STOPS TO BE BRASS AND CAST INTEGRAL WITH VALVE BODY. TWO WAY CHROME DIVERTER VALVE. BRASS SHOWER HEAD WITH ARM AND FLANGE. WALL/HAND SHOWER WITH FLEXIBLE METAL HOSE, IN-LINE VACUUM BREAKER, WALL CONNECTION AND FLANGE, 30" SLIDE BAR FOR HAND SHOWER MOUNTING.

SHOWER ZURN Z-7301-SS-MT-DV-2P-HW
DRAIN ZURN ZN-415 2" WITH 5" B

MV-1 WATER MIXING VALVE (THERMOSTATIC MIXING).

UNDER SINK MIXING VALVE, BRONZE BODY, LIMITS HOT WATER BETWEEN 80°F & 120°F, DOUBLE THROTTLING, DUAL CHECK VALVES, INTEGRAL STRAINER WITH 40 MESH SCREEN, TAMPER RESISTANT LOCKING NUT. MEETS ASSE 1070 STANDARDS.

EXPOSED MIXING VALVE WATTS LFUSG-B

UB-1 WALL BOX WITH SHUT-OFF VALVE (REFRIGERATOR).

RECESSED METAL WALL BOX CONSTRUCTED AND SUITABLE FOR FIRE RATED PARTITIONS, COMPLETE WITH FACTORY INSTALLED SHANK VALVE WITH 1/4" O.D. COPPER OUTLET TESTED @ 100 P.S.I. PROVIDE APPROXIMATELY 5'-0" OF 1/4" O.D. SOFT COPPER TUBING WITH COMPRESSION FITTING IN TIGHT COIL. ANCHOR BOX TO WALL STRUCTURE. VERIFY LOCATION AND MOUNTING HEIGHT WITH ARCHITECTURAL DRAWINGS OR MOUNT TO MANUFACTURERS RECOMMENDATIONS.

WALL BOX GUY GRAY BIM 875

EW-H-1 ELECTRIC WATER HEATER.

ASHRAE STANDARD 90, GLASS LINED TANK SUITABLE FOR 150 PSI WORKING PRESSURE, 300-PSI TEST. FINISH OF DURABLE HIGH GLOSS BAKED ENAMEL. BLANKET GLASS FIBER INSULATION OVER ENTIRE TANK. ASME PRESSURE AND TEMPERATURE RELIEF VALVE. WATER HEATER SHALL BE ACCEPTABLE FOR COMMERCIAL APPLICATION BY MANUFACTURER. PROVIDE 3 FULL YEAR WARRANTY, SNAP ACTION AUTOMATIC SURFACE MOUNTED THERMOSTATS, IMMERSION TYPE HEATING ELEMENTS AND MAGNESIUM ANODE ROD. PROVIDE UNIT MOUNTED DISCONNECT SWITCH. PROVIDE THERMAL EXPANSION RELIEF VALVE ON COLD WATER INLET SIDE OF HEATER FOR THERMAL EXPANSION CONTROL. PROVIDE GALVANIZED STEEL DRIP PAN. 40GAL., 4.0 KW, 240V/SINGLE PHASE.

WATER HEATER A. O. SMITH DEN 40 - 4 K.W.
VACUUM RELIEF WATTS 36A
EXPANSION TANK AMTROL "THERM-X-TROL"

WH-1 RECESSED HOSE BIB & WALL HYDRANT.


ANTI-SIPHON VACUUM BREAKER, FLUSH MOUNTING STAINLESS STEEL WALL BOX, NARROW INSTALLATION, 3/4 INCH HOSE THREAD, BRONZE BODY WITH CHROME FINISH POLYCARBONATE WHEEL HANDLE, STOP VALVES, LOOSE KEY FAUCET OPERATOR.

WALL FAUCET ZURN Z1350

PRV-1 PRESSURE REDUCING VALVE (IF REQUIRED).

A WATER PRESSURE REDUCING VALVE AND STRAINER SHALL BE INSTALLED ON THE WATER SERVICE PIPE NEAR ITS ENTRANCE TO THE BUILDING WHERE SUPPLY MAIN PRESSURE EXCEEDS 60PSI (413 KPA) TO REDUCE IT TO 50PSI (345 KPA) OR LOWER. THIS SERIES IS SUITABLE FOR WATER SUPPLY PRESSURES UP TO 300PSI. THE WATER PRESSURE REDUCING VALVE SHALL BE CONSTRUCTED USING LEAD FREE MATERIALS. LEAD FREE* REGULATORS SHALL COMPLY WITH STATE CODES AND STANDARDS, WHERE APPLICABLE, REQUIRING REDUCED LEAD CONTENT. SILL COCKS AND OUTSIDE WALL HYDRANTS MAY BE LEFT ON FULL MAIN PRESSURE AT THE OPTION OF THE OWNER. PROVISION SHALL BE MADE TO PERMIT THE BYPASS FLOW OF WATER BACK THROUGH THE VALVE INTO THE MAIN WHEN PRESSURES, DUE TO THERMAL EXPANSION ON THE OUTLET SIDE OF THE VALVE, EXCEED THE PRESSURE IN THE MAIN SUPPLY. PRESSURE REDUCING VALVES WITH BUILT-IN BYPASS CHECK VALVES AND INTEGRAL STRAINER WILL BE ACCEPTABLE. APPROVED VALVES SHALL COMPLY WITH ASSE 1003.

VALVE WATTS LFN55B

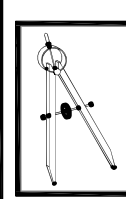

Watford Engineering, Inc.
Mechanical Consulting

4674 Clinton Street
Mariana, FL 32448
Florida CA Number: 07885
Project Number: 2019-024

T: 850-506-9447
F: 850-506-0448
David S. Watford, PE
FL License Number: 36048

SHEET PLUMBING SPECIFICATIONS

TITLE:

NEW MUNICIPAL WAREHOUSE

FOR:

TOWN OF GREENWOOD

GREENWOOD, FLORIDA

JOB NUMBER:
2019-024

DATE:
AUG 3, 2019

DRAWN BY:
MMI

CHECKED BY:
DNW

SHEET No.

P-1.1

DONOFRO ARCHITECTS

2910 CALEDONIA ST.

MARIANNA, FL 32446

OFFICE: (850) 482-5261


P.O. BOX 861

MARIANNA, FL 32447

FAX: (850) 482-8609


THIS DRAWING & EVERYTHING SHOWN IS THE PROPERTY OF DONOFRO ARCHITECTS. IT IS TO BE USED ONLY FOR THE PROJECT AND SITE SPECIFICALLY IDENTIFIED HEREIN. NO OTHER USE OF THIS DOCUMENT IS PERMITTED. ANY REUSE OR REPRODUCTION WITHOUT WRITTEN CONSENT IS PROHIBITED. ANY VIOLATION WILL BE SUBJECT TO LEGAL ACTION.

PAUL A. DONOFRO
ARCHITECT - ARCHITECTS

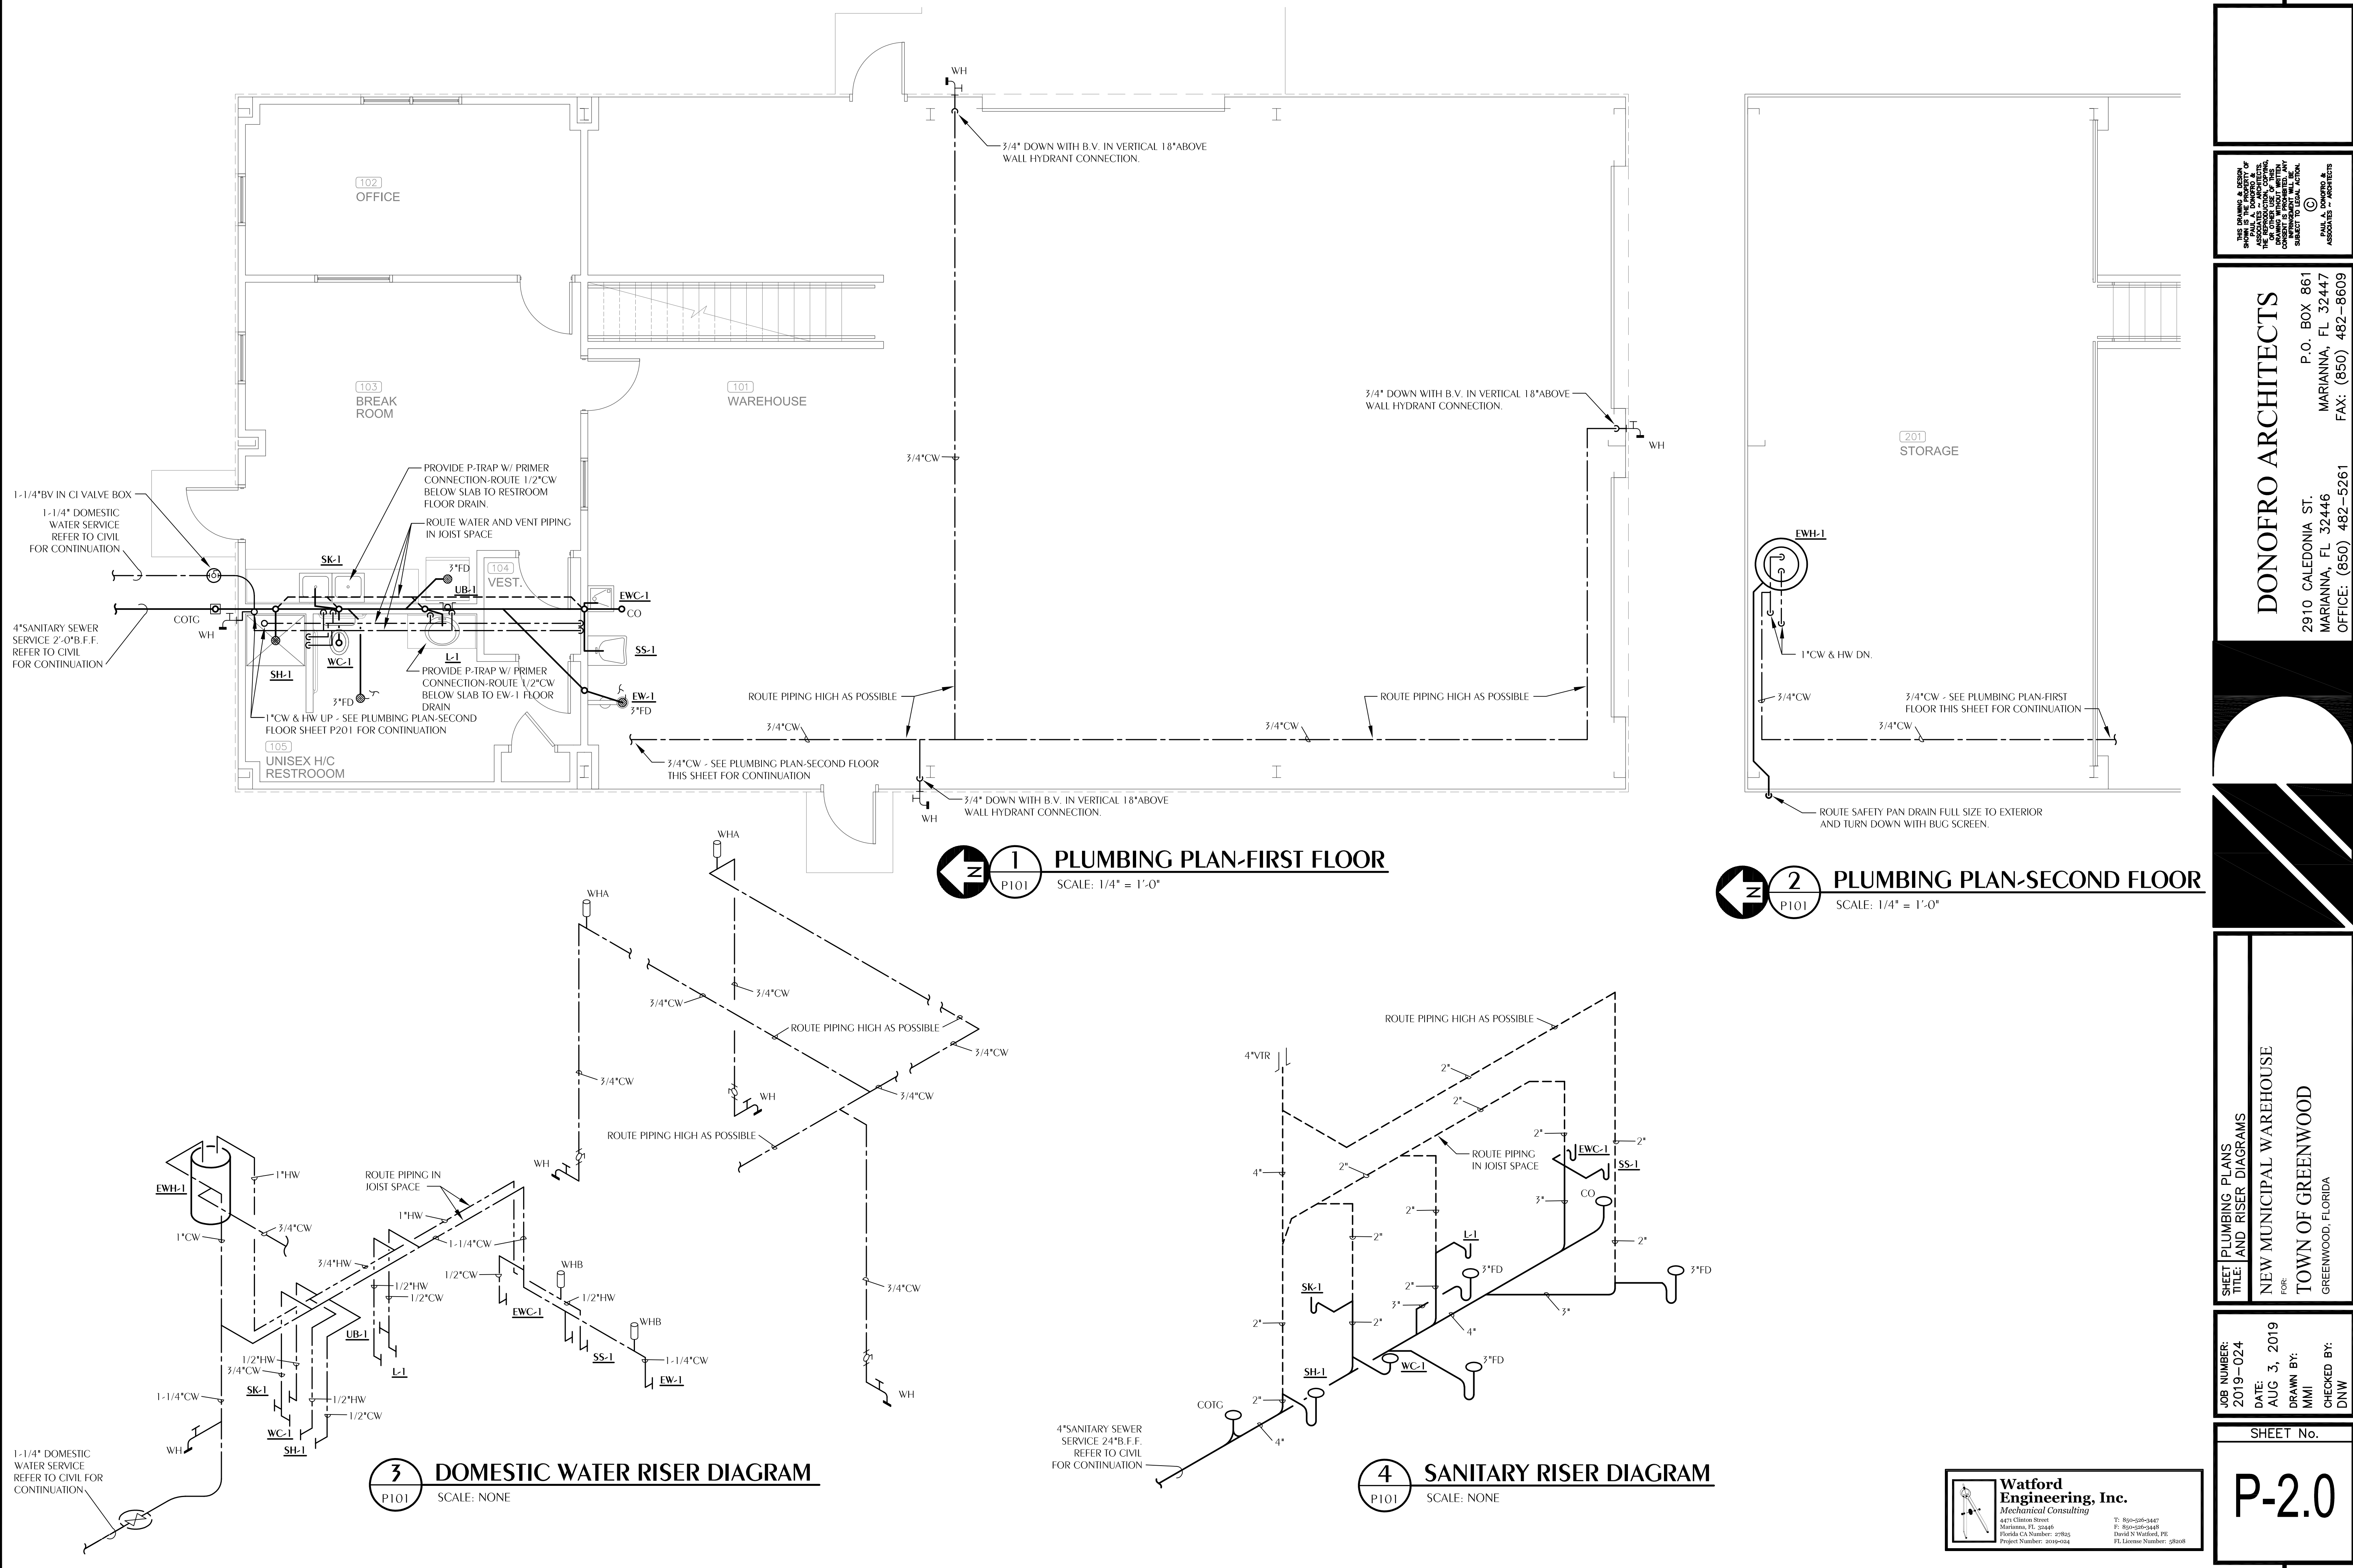

THIS DRAWING & COPY
HEREIN IS THE PROPERTY OF
DONOFRO ARCHITECTS, P.A.
IT IS TO BE USED ONLY FOR THE
PROJECT AND SITE SPECIFICALLY
IDENTIFIED HEREON. NO OTHER
USE, REPRODUCTION, OR
TRANSMISSION OF THIS
DRAWING IS PERMITTED WITHOUT
THE WRITTEN CONSENT OF
DONOFRO ARCHITECTS, P.A.
P.A. & DONOFRO ARCHITECTS
ACCOUNTS - ARCHITECTS

DONOFRO ARCHITECTS
2910 CALEDONIA ST.
MARIANNA, FL 32446
OFFICE: (850) 482-5261
P.O. BOX 861
MARIANNA, FL 32447
FAX: (850) 482-8609

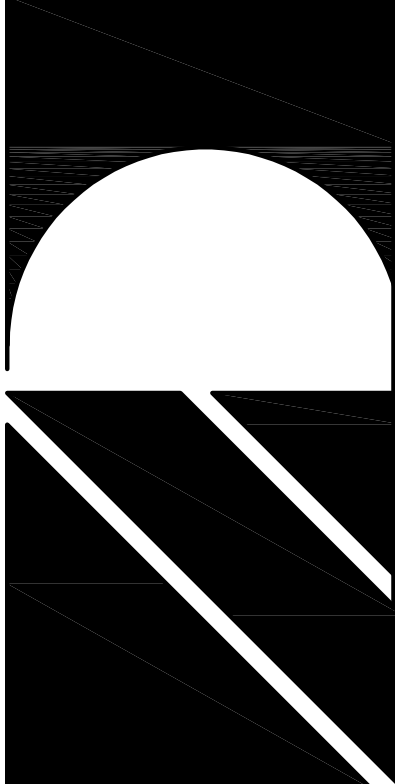

**PLUMBING PLANS
AND RISER DIAGRAMS**
TITLE: NEW MUNICIPAL WAREHOUSE
FOR: TOWN OF GREENWOOD
GREENWOOD, FLORIDA

JOB NUMBER: 2019-024
DATE: AUG 3, 2019
DRAWN BY: MMI
CHECKED BY: DNW

SHEET No.
P-2.0

Watford Engineering, Inc.
Mechanical Consulting
4475 Clinton Street
Marianna, FL 32446
Florida CA Number: 27825
Project Number: 2019-024
T: 850-505-9447
F: 850-505-9448
David N. Watford, PE
FL License Number: 26008

LEGEND

	SUPPLY DUCT SECTION POSITIVE PRESSURE	AHU-1	EQUIPMENT TAG
	RETURN OR EXHAUST DUCT NEGATIVE PRESSURE		DETAIL TAG (*1* INDICATES IDENTIFICATION NUMBER; *M3* INDICATES THE SHEET NUMBER DRAWN ON)
	RECTANGULAR DUCT SIZE (*A* INDICATES SIDE SHOWN; *B* INDICATES SIDE NOT SHOWN)		SHEET NOTE
	INDICATES RISE IN ELEVATION OF DUCT.	SR-1 100	AIR DEVICE TAG. TOP LINE INDICATES TYPE OF DEVICE BOTTOM LINE INDICATES AIRFLOW IN CFM
	EXTERNALLY INSULATED DUCTWORK	(2)SR-1 100	AIR DEVICE TAG. TOP LINE INDICATES TYPE OF DEVICE BOTTOM LINE INDICATES AIRFLOW IN CFM (2) INDICATES TYPICAL OF TWO DEVICES
	EXTERNALLY INSULATED ROUND FLEXIBLE DUCTWORK	TYP	TYPICAL
	DUCT ELBOW WITH TURNING VANES	TEMP	TEMPERATURE
	RADIUSUED DUCT ELBOW	SA	SUPPLY AIR
	FLEXIBLE DUCT CONNECTION	RA	RETURN AIR
	MANUAL VOLUME BALANCING DAMPER	EA	EXHAUST AIR
	MOTORIZED DAMPER	MA	MIXED AIR
	FIRE DAMPER WITH ACCESS DOORS	OA	OUTDOOR AIR
	SMOKE DAMPER WITH ACCESS DOORS	TA	TRANSFER AIR
	BACKDRAFT DAMPER	EF	EXHAUST FAN
	TEE WITH TURNING VANES	CD	CEILING DIFFUSER
	TRANSITION	RG	RETURN GRILLE
	FLEX DUCT TAKE OFF WITH MVD SIZE EQUALS DIFFUSER NECK SIZE UNLESS NOTED OTHERWISE	EG	EXHAUST GRILLE
	BRANCH DUCT TAKEOFF WITH MVD	ER	EXHAUST REGISTER
	AIRFLOW MEASURING STATION	CEF	CEILING EXHAUST FAN
	DUCT TO BE DEMOLISHED	WM	WALL MOUNTED UNIT
	HIGH PRESSURE DUCTWORK	HP	HEAT PUMP
	DOUBLE WALL HIGH PRESSURE DUCTWORK	DSHP	DUCTLESS SYSTEM HEAT PUMP
	FLAT OVAL DUCTWORK, A REPRESENTS THE SIDE SHOWN AND B REPRESENTS THE SIDE NOT SHOWN		THERMOSTAT. *1* INDICATES UNIT CONTROLLED
			DUCT MOUNTED SMOKE DETECTOR
			FLOOR DRAIN
			UNDERCUT DOOR ¾"
			DOOR GRILLE, REFER TO DOOR SCHEDULE
		AFF	ABOVE FINISHED FLOOR
		XFR	TRANSFER AIR
		ESP	EXTERNAL STATIC PRESSURE
		DDC	DIRECT DIGITAL CONTROL
		VFM	VENTURI FLOW METER
		AI	ANALOG INPUT
		AO	ANALOG OUTPUT
		DI	DIGITAL INPUT
		DO	DIGITAL OUTPUT
		TAB	TESTING, ADJUSTING AND BALANCING
		NOM	NOMINAL
		VFD	VARIABLE FREQUENCY DRIVE
		E	EXISTING
		AFF	ABOVE FINISHED FLOOR

GENERAL NOTES

- ALL DUCT DIMENSIONS ARE NET INSIDE.
- VERIFY COLLAR SIZES ON ALL AIR TERMINALS, EQUIPMENT OUTLETS AND INLETS, TRANSITION DUCTWORK AS NECESSARY. EXTERNALLY INSULATE TRANSITIONS AT EQUIPMENT CONNECTIONS.
- FIELD VERIFY CLEAR SPACE AVAILABLE, ROUTING PATH, AND CONFLICTS WITH STRUCTURE AND THE WORK OF OTHER TRADES PRIOR TO FABRICATING DUCTWORK. PROVIDE OFFSETS IN DUCTWORK AS REQUIRED, WHETHER SPECIFICALLY INDICATED ON DRAWINGS OR NOT. SUBMIT SHOP DRAWINGS ON DUCTWORK LAYOUT PRIOR TO COMMENCING WORK. MAINTAIN CLEARANCE AROUND ALL LIGHT FIXTURES AS REQUIRED TO REMOVE AND SERVICE FIXTURES. COORDINATE WITH ROOF TRUSSES/STRUCTURE. PRESSURE TEST ALL NEW DUCTWORK FOR LEAKS. SEE SPECIFICATIONS.
- CONTRACTOR SHALL INSTALL ALL EQUIPMENT, PIPING, AND DUCTWORK SUCH THAT MANUFACTURERS' RECOMMENDED CLEARANCES ARE MET FOR ALL ACCESS PANELS, MOTORS, FANS, BELTS, FILTERS AND AIR INTAKES. CONDENSATE LINES SHALL BE CLEAR OF FILTER RACK ACCESS.
- PROVIDE DUCT FLEX CONNECTIONS & VIBRATION ISOLATION FOR ALL UNITS NOT INTERNALLY ISOLATED.
- ALL SUPPLY, RETURN, EXHAUST AND OUTSIDE AIR INTAKE DUCTWORK SHALL BE GALVANIZED SHEET METAL.
- ALL AHU AND OAU FILTERS SHALL BE OF A READILY AVAILABLE SIZE, OF DISPOSABLE TYPE, AND BE ACCESSIBLE WITHOUT THE USE OF SCREWS OR OTHER MECHANICAL DEVICES REQUIRING TOOLS.
- PROVIDE ACCESS PANELS IN CEILINGS AS REQUIRED FOR MAINTENANCE AND ADJUSTMENT OF EQUIPMENT LOCATED ABOVE CEILING.
- CONTRACTOR IS RESPONSIBLE FOR FIELD VERIFYING LOCATION OF ALL EQUIPMENT AND UTILITIES.

DUCTWORK NOTES

- ALL ROUND FLEXIBLE DUCT SHALL BE FLEXMASTER TYPE 8M ACOUSTICAL FLEX OR ENGINEER APPROVED EQUAL MAXIMUM LENGTH OF ANY FLEXIBLE DUCT RUNOUT SHALL BE 5'-0", WHERE LENGTH REQUIRED EXCEEDS 5'-0", INSTALL EXTERNALLY INSULATED ROUND SNAPLOCK DUCT FOR BALANCE OF DISTANCE TO SPIN-IN TAP AT MAIN DUCT TRUNK.
- SEAL ALL DUCT PENETRATIONS OF WALLS AIRTIGHT, REGARDLESS OF WHETHER WALLS ARE FIRE RATED OR NOT.
- ALL SUPPLY AIR DUCTWORK FROM AHU/S (EXCEPT TAKEOFFS TO SUPPLY AIR DIFFUSERS) SHALL BE LOW PRESSURE RECTANGULAR, SMACNA STATIC PRESSURE CLASS 2" W.G., SEAL CLASS A, EXTERNALLY INSULATED UNLESS OTHERWISE INDICATED. DUCT SIZES INDICATED ARE INSIDE CLEAR DIMENSIONS.
- ALL RETURN AIR DUCTWORK SHALL BE LOW PRESSURE RECTANGULAR, SMACNA STATIC PRESSURE CLASS 2" W.G., SEAL CLASS A, EXTERNALLY INSULATED UNLESS OTHERWISE INDICATED. DUCT SIZES INDICATED ARE INSIDE CLEAR DIMENSIONS.
- ALL OUTSIDE AIR INTAKE DUCTWORK SHALL BE LOW PRESSURE RECTANGULAR, SMACNA STATIC PRESSURE CLASS 2" W.G., SEAL CLASS A, EXTERNALLY INSULATED. DUCT SIZES INDICATED ARE INSIDE CLEAR DIMENSIONS.
- STANDARD EXHAUST AIR DUCTWORK SHALL BE LOW PRESSURE RECTANGULAR, SMACNA STATIC PRESSURE CLASS 1/2" W.G., SEAL CLASS A.
- WHEN ROUTING DUCTWORK OVER LIGHTS, PROVIDE A MINIMUM 6" CLEARANCE BETWEEN DUCT AND LIGHTS.

ENERGY RECOVERY VENTILATOR SCHEDULE															
UNIT ERV	BASIS OF DESIGN	MODEL	CONFIGURATION	DESIGN DAY	AIR SIDE	CFM	ESP (IN. H2O)	FAN (HP)	ENTERING CONDITIONS		LEAVING CONDITIONS		ELECTRICAL VOLTS/PHASE	WEIGHT	NOTES
									SUMMER (DB/WB)	WINTER (DB/WB)	SUMMER (DB/WB)	WINTER (DB/WB)			
ERV-1	RENEWAIRE	EV130	INDOOR PACKAGED	LATENT	SUPPLY	90	0.15	0.1	82.8/78.7	25.0/22.6	73.7/70.6	63.1/54.2	240/1	48 LBS.	1, 2, 3, 4, 5, 6, 7, 8
					EXHAUST	120	0.15		72.0/62.7	70.0/61.0	-	-			
				SENSIBLE	SUPPLY	90	0.15	0.1	92.2/76.5	25.0/22.6	75.1/68.2	63.1/54.2			
					EXHAUST	120	0.15		72.0/62.7	70.0/61.0	-	-			

- BELT DRIVE FAN.
 - PROVIDE 2" MERV 8 FILTERS ON ENTERING SIDE OF EACH AIRSTREAM.
 - ESP DOES NOT INCLUDE FILTERS, CASING, ETC.
 - PROVIDE DEDICATED ENERGY RECOVERY UNIT WITH 1" FOIL FACED FIBERGLASS BOARD INSULATION, 20 GAGE C90 GALVANIZED STEEL CASE, AND FIXED PLATE CROSS FLOW CONSTRUCTION HEAT EXCHANGER WITH 10 YEAR CORE PERFORMANCE WARRANTY.
- DESICCANT WHEELS ARE NOT ACCEPTABLE.
 - PROVIDE MOTORIZED OA AND EA DAMPER MOUNTED IN DUCT AND INTERLOCKED WITH UNIT.
 - PROVIDE SINGLE POINT POWER CONNECTION.
 - PROVIDE BASIS OF DESIGN UNIT OR PRIOR APPROVED EQUAL.
 - INTERLOCK UNIT WITH 105 RESTROOM LIGHTS

MINI SPLIT INDOOR AIR HANDLING UNIT SCHEDULE																				
UNIT TAG	BASIS OF DESIGN			CAPACITY (NOMINAL)		CAPACITY (DERATED)			COOLING DESIGN CONDITIONS					HEATING DESIGN CONDITIONS		AIRFLOW SUPPLY (CFM)	ELECTRICAL			NOTES
	MANUFACTURER	MODEL	MOUNTING TYPE	COOLING (BTUH)	HEATING (BTUH)	TOTAL COOLING (BTUH)	SENSIBLE COOLING (BTUH)	HEATING (BTUH)	TOTAL COOLING (BTUH)	SENSIBLE COOLING (BTUH)	ENTERING AIR TEMP (DB °F/WB °F)	HEATING (BTUH)	ENTERING AIR TEMP (°F)	VOLTS/PH	MCA (AMPS)		MOCP (AMPS)			
WM-1	MITSUBISHI	PKFY-P08NHMU-E2	WALL MOUNTED	8,000	9,000	7,300	6,200	9,000	5,700	4,300	72.2/64.2	4,200	70.4	295	240/1	0.38	15	1, 2, 3, 4, 5, 6, 7, 8, 9		
WM-2	MITSUBISHI	PKFY-P08NHMU-E2	WALL MOUNTED	8,000	9,000	7,100	6,200	9,000	5,900	5,200	72.3/61.2	1,700	71.0	275	240/1	0.38	15	1, 2, 3, 4, 5, 6, 7, 8, 9		
WM-3	MITSUBISHI	PKFY-P06NBMU-E2R1	WALL MOUNTED	6,000	6,700	5,900	3,000	6,700	2,100	2,000	72.3/61.8	1,700	70.5	120	240/1	0.19	15	1, 2, 3, 4, 5, 6, 7, 8, 9		

- NOMINAL COOLING CAPACITIES ARE BASED ON INDOOR COIL EAT OF 80/67°F (DB/WB), OUTDOOR OF 95°F (DB)
 - NOMINAL HEATING CAPACITIES ARE BASED ON INDOOR COIL EAT OF 70°F (DB), OUTDOOR OF 43°F(WB)
 - HEATING AND COOLING SHALL INCLUDE NO DIVERSITY.
- CORRECTED CAPACITY IS NET CAPACITY FOR INSTALLATION ACCOUNTING FOR PIPE RUN LENGTHS, ETC.
 - PROVIDE UNIT MOUNTED CONDENSATE PUMP.
 - PROVIDE FACTORY ENGINEERED SHOP DRAWINGS WITH REFRIGERANT PIPE SIZES.
- EXPOSED (INDOOR OR OUTDOOR) REF PIPING SHALL BE HARD DRAWN COPPER.
 - PROVIDE HARD WIRED THERMOSTAT AND FILTER HOUSING FOR UNIT MOUNTED FILTERS.

MINI SPLIT OUTDOOR UNIT SCHEDULE																	
UNIT DSHP	BASIS OF DESIGN	DSHP MODEL	NOMINAL COOLING TOTAL CAPACITY (BTUH)	CORRECTED COOLING TOTAL CAPACITY (BTUH)	DESIGN COOLING TOTAL LOAD (BTUH)	DESIGN COOLING OUTDOOR TEMP (°F)	NOMINAL HEATING CAPACITY (BTUH)	CORRECTED HEATING CAPACITY (BTUH)	DESIGN HEATING CAPACITY (BTUH)	DESIGN HEATING OUTDOOR TEMP (°F)	ELECTRICAL			EFFICIENCY			NOTES
											VOLTS/PHASE	MCA	MOCP	EER	SEER	HSPF	
1	MITSUBISHI	PUMY-P36NKMUZ	36,000	36,000	24,000	95.0	42,000	32,000	7,600	25.0	240/1	29	44	15.0	22.3	12.0	1,2,3,4

- NOMINAL COOLING CAPACITIES ARE BASED ON INDOOR COIL EAT OF 80/67°F (DB/WB), OUTDOOR OF 95°F (DB)
 - NOMINAL HEATING CAPACITIES ARE BASED ON INDOOR COIL EAT OF 70°F (DB), OUTDOOR OF 43°F(WB)
- EFFICIENCY VALUES FOR EER, SEER, AND HSPF ARE BASED ON NON-DUCTED INDOOR UNITS.
 - PROVIDE OUTDOOR UNIT FOR THREE INDOOR UNITS.

ELECTRIC INFRARED HEATER SCHEDULE											
UNIT ERH	BASIS OF DESIGN	MODEL	BTUH	MOUNT HEIGHT	REFLECTOR PATTERN	CONTROL	ELECTRICAL		NOTES		
							VOLTS/PHASE	KW			
1-12	FOSTORIA	OCH-57-240V	10,200	16 FT	30°	PROGRAM- I-STAT	240/1	3.0	1, 2		
13,14	FOSTORIA	OCH-57-240V	10,200	7 FT	30°	PROGRAM- I-STAT	240/1	3.0	1, 2		
15	FOSTORIA	OCH-57-240V	10,200	8 FT	30°	PROGRAM- I-STAT	240/1	3.0	1, 2		

- PROVIDE ASYMMETRIC REFLECTOR.
- PROVIDE COATED STEEL CONSTRUCTION.

FAN SCHEDULE												
UNIT	TYPE	CFM	MAX FAN RPM	ESP (IN. H2O)	MAX. MOTOR POWER	SONES/db (MAX.)	BASIS OF DESIGN	MODEL	CONTROL	ELECTRICAL VOLTS/PHASE	NOTES	
EF-1	SIDEWALL	2,390	1,028	0.15	3/4 HP	7.3	GREENHECK	SE1-18-429-VG	SWITCH	115/1	1, 2, 3, 4, 5, 6	
EF-2	SIDEWALL	2,390	1,028	0.15	3/4 HP	7.3	GREENHECK	SE1-18-429-VG	SWITCH	115/1	1, 2, 3, 4, 5, 6	

- PROVIDE DISCONNECT
 - PROVIDE BACK DRAFT DAMPER
 - PROVIDE THERMAL OVERLOAD
- PROVIDE DIRECT DRIVE FAN
 - PROVIDE VIBRATION ISOLATION

VENTILATION SCHEDULE		
SPACE TYPE	VENTILATION CFM/S.F.	VENTILATION CFM/PERSON
OFFICE	0.06	5
BREAK ROOM	0.06	5
VESTIBULE	0.06	0
RESTROOM	0.00	70/50*
WAREHOUSE	0.06	10

*70 CFM PER WATER CLOSET AND 50 CFM PER SHOWER HEAD

LOUVER SCHEDULE				
MARK	AIRFLOW CFM (MAX)	LOUVER SIZE (WxH) INCHES	FREE AREA FT² (MIN)	PRESSURE DROP (IN. W.G)
LVR-1 CFM	120	14x12	0.2	0.06
LVR-2 CFM	2,390	36x36	3.7	0.08

- PROVIDE GREENHECK MODEL 'EVH-660D' (OR EQUAL) EXTRUDED ALUMINUM, WIND-DRIVEN RAIN RESISTANT, STATIONARY LOUVER WITH INSECT SCREEN.
- FINISH TO BE SELECTED BY ARCHITECT FROM MANUFACTURER'S STANDARD COLORS.

AIR DEVICE SCHEDULE				
MARK	MAX AIRFLOW CFM	AIR DEVICE SIZE	DUCT CONNECTION SIZE	TITUS MODEL
CD-1 CFM	90	9x9	6Ø	TDC
RG, EG, SG, TG, RR, ER				
xx-1 CFM	450	12x12	12x12	350FL

- NOTES:
- MAX NC=20
 - PROVIDE BEVELED MOUNTING FRAME FOR CEILING DIFFUSERS IN HARD CEILINGS.
 - PROVIDE FLAT MOUNTING FRAME FOR GRILLES LOCATED IN HARD CEILINGS.

DONOFRO ARCHITECTS

2910 CALEDONIA ST.
MARIANNA, FL 32446
OFFICE: (850) 482-5261

P.O. BOX 861
MARIANNA, FL 32447
FAX: (850) 482-8609

SHEET HVAC LEGEND,
TITLES, SCHEDULES, AND NOTES


FOR:
TOWN OF GREENWOOD
GREENWOOD, FLORIDA

JOB NUMBER:
2019-024
DATE:
AUG 3, 2019
DRAWN BY:
ECB
CHECKED BY:
DNW


SHEET No.

M-1.0



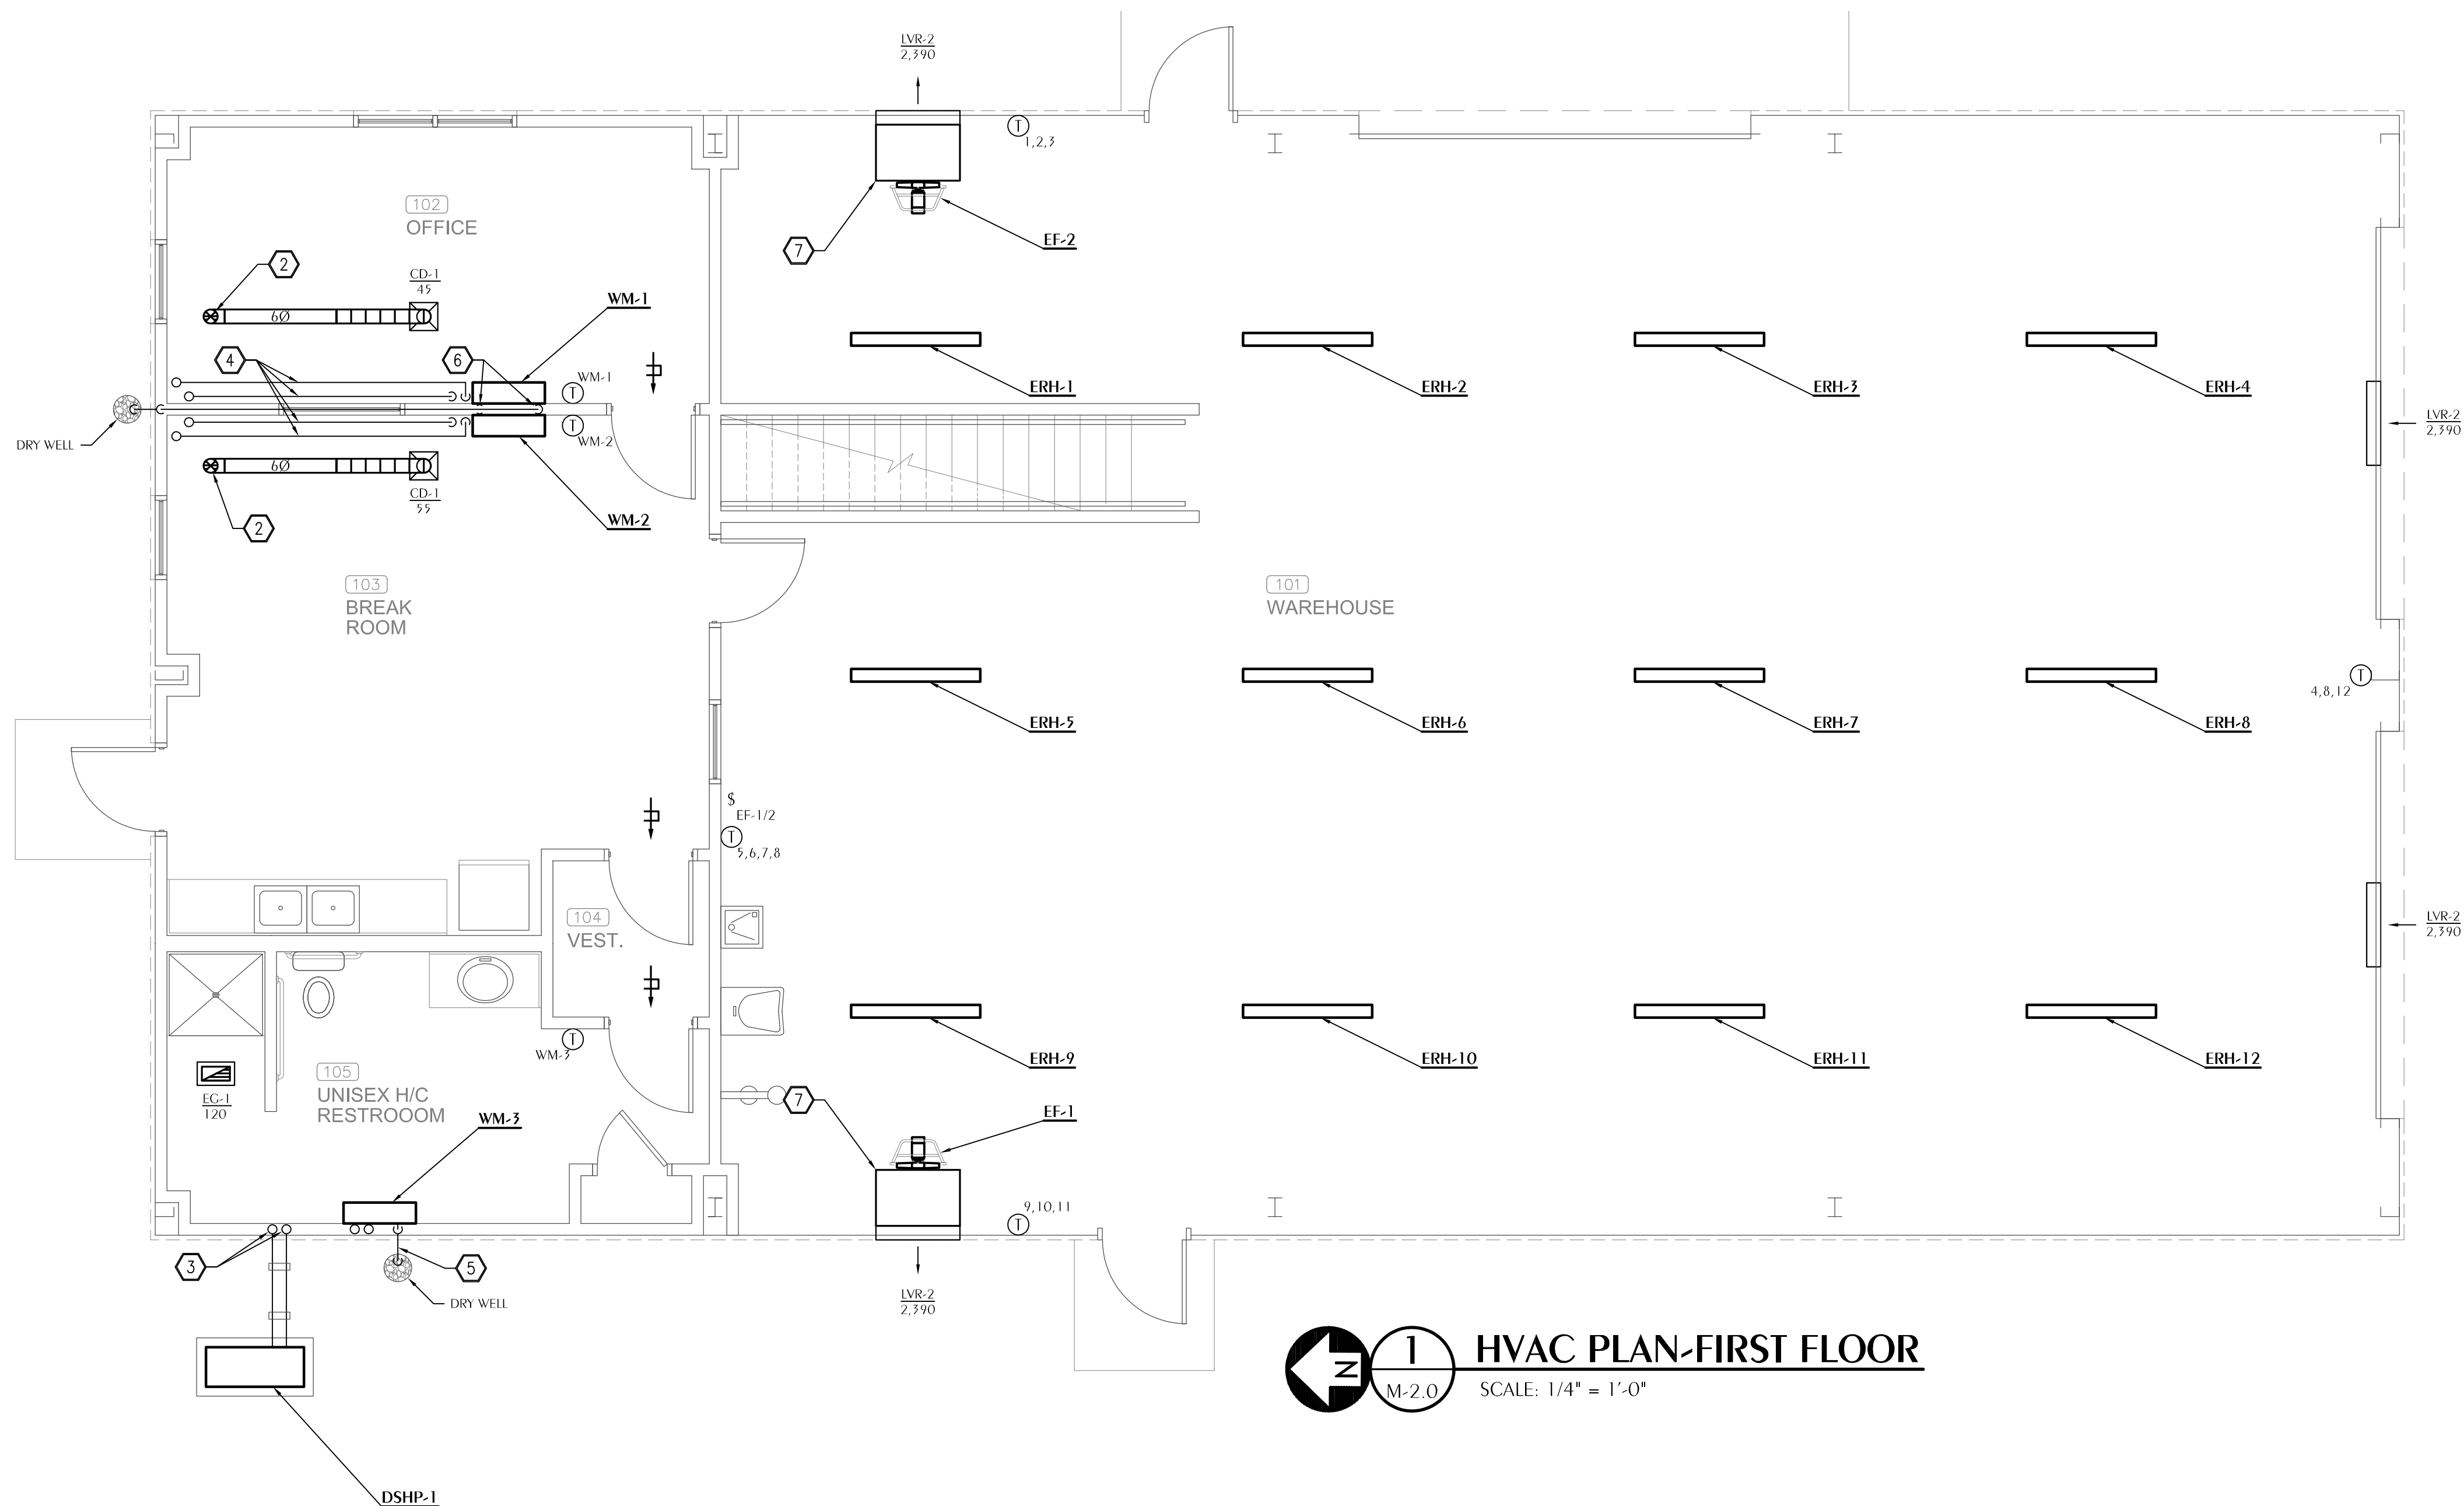

1 HVAC PLAN - FIRST FLOOR
M-2.0 SCALE: 1/4" = 1'-0"

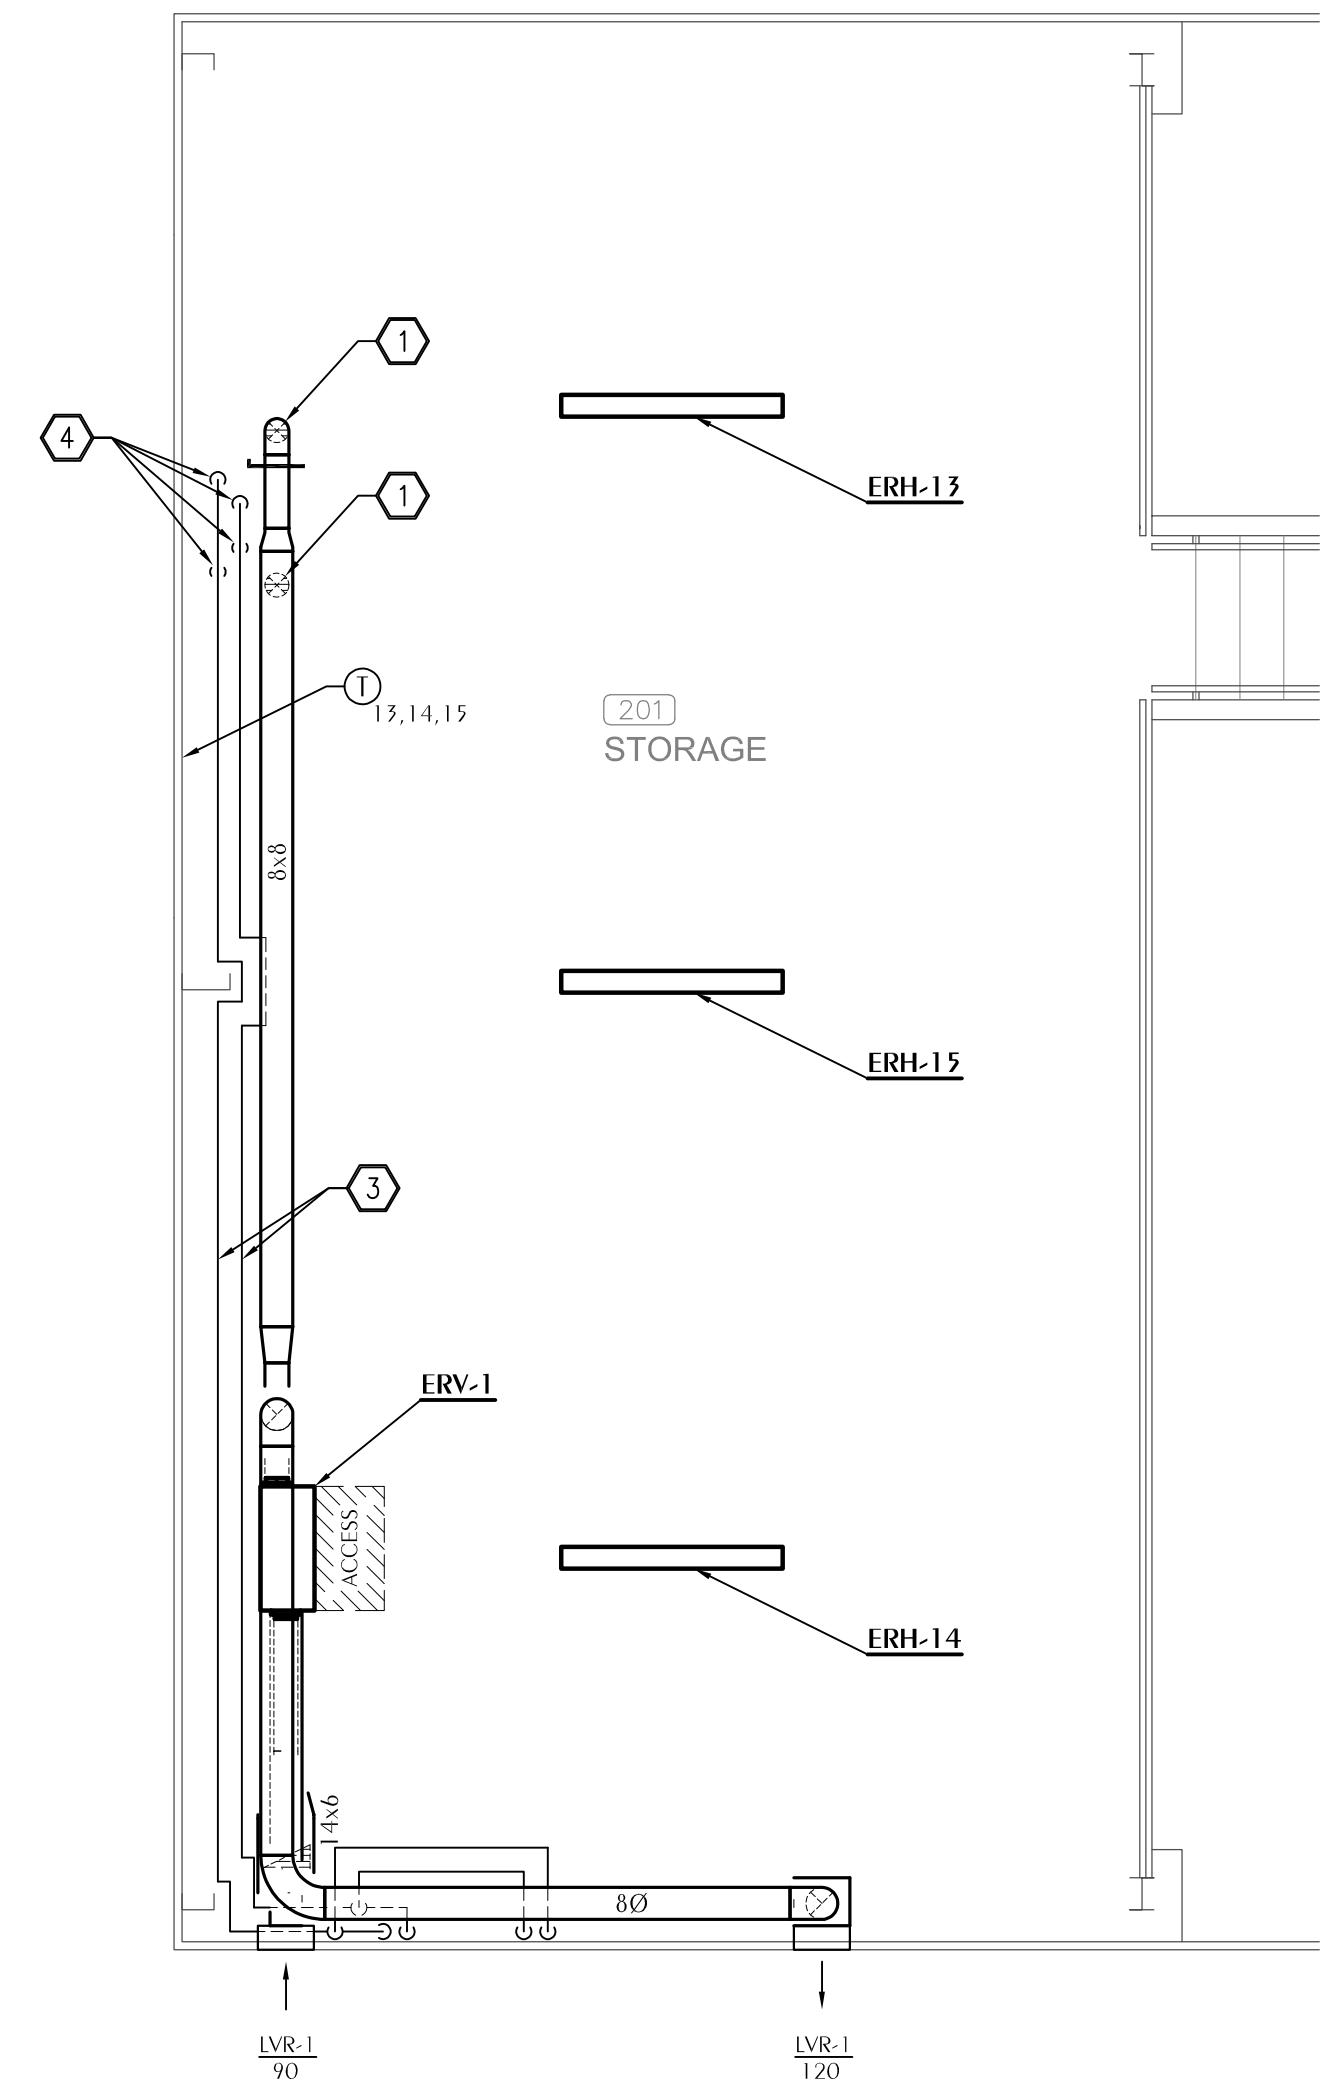

2 HVAC PLAN - SECOND FLOOR
M-2.0 SCALE: 1/4" = 1'-0"

SHEET NOTES

- 1 ROUTE FA DUCT FROM ERV-1 THROUGH FLOOR INTO JOIST SPACE.
- 2 ROUTE FA DUCT THROUGH JOIST SPACE TO AIR DEVICE.
- 3 ROUTE REFRIGERANT LINES FROM DSHP-1 AND ALONG MEZZANINE WALL.
- 4 ROUTE REFRIGERANT LINES FROM MEZZANINE WALL INTO FLOOR JOIST SPACE AND TO WALL MOUNTED UNIT BELOW.
- 5 ROUTE CONDENSATE FROM WALL MOUNTED UNIT TO GRAVITY DRAIN THROUGH WALL BELOW AND TO DRY WELL OUTSIDE.
- 6 ROUTE CONDENSATE FROM WALL MOUNTED UNIT UP INTO JOIST SPACE USING SCHEDULED CONDENSATE PUMP. GRAVITY DRAIN FROM JOIST SPACE TO DRY WELL OUTSIDE.
- 7 BOTTOM OF LOUVER PLENUM TO BE MOUNTED 10'-0" AFF.

Watford Engineering, Inc.
Mechanical Consulting
4471 Clinton Street
Marianna, FL 32446
Florida CA Number: 27825
Project Number: 2019-024

T: 850-326-9447
F: 850-326-9448
David N. Watford, PE
FL License Number: 681208

THIS DRAWING & COPY SHOWN IS THE PROPERTY OF DONOFRO ARCHITECTS & ASSOCIATES, INC. NO PART OF THIS DRAWING IS TO BE REPRODUCED OR COPIED IN ANY MANNER WITHOUT THE WRITTEN CONSENT OF DONOFRO ARCHITECTS & ASSOCIATES, INC. SUBJECT TO LEGAL ACTION.

DONOFRO ARCHITECTS

2910 CALEDONIA ST.
MARIANNA, FL 32446
OFFICE: (850) 482-5261


P.O. BOX 861
MARIANNA, FL 32447
FAX: (850) 482-8609

SHEET HVAC PLANS
TITLE: NEW MUNICIPAL WAREHOUSE
FOR: TOWN OF GREENWOOD
GREENWOOD, FLORIDA

JOB NUMBER: 2019-024
DATE: AUG 3, 2019
DRAWN BY: ECB
CHECKED BY: DNW

SHEET No.


M-2.0

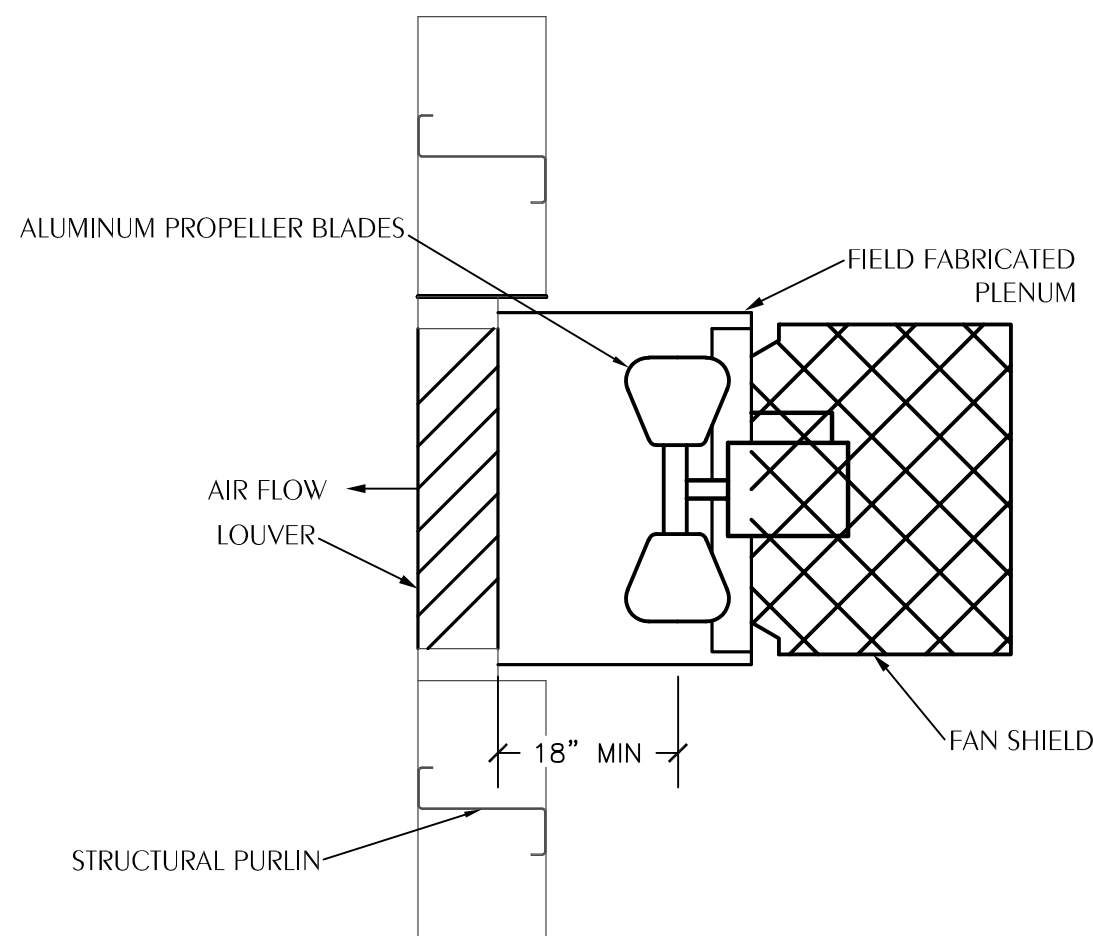

NOTE:
LOUVER TO BE MOUNTED PER MANUFACTURE'S FLORIDA PRODUCT APPROVAL.


1 WALL FAN DETAIL

M-3.0 NONE

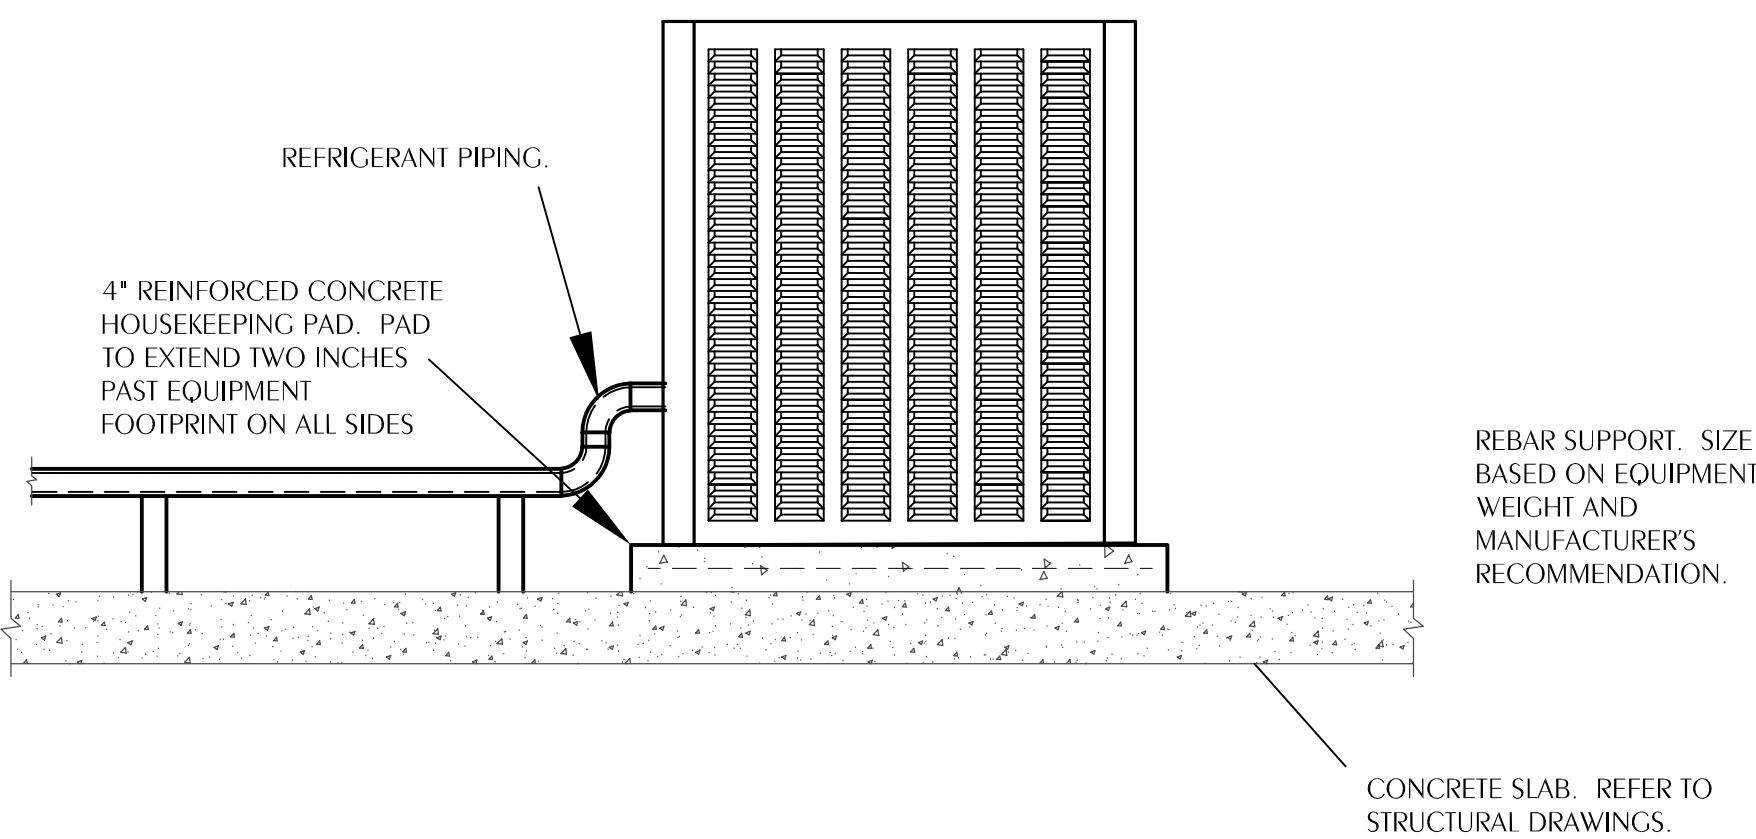


4 TYPICAL EQUIPMENT PAD DETAIL

M-3.0 SCALE: NONE

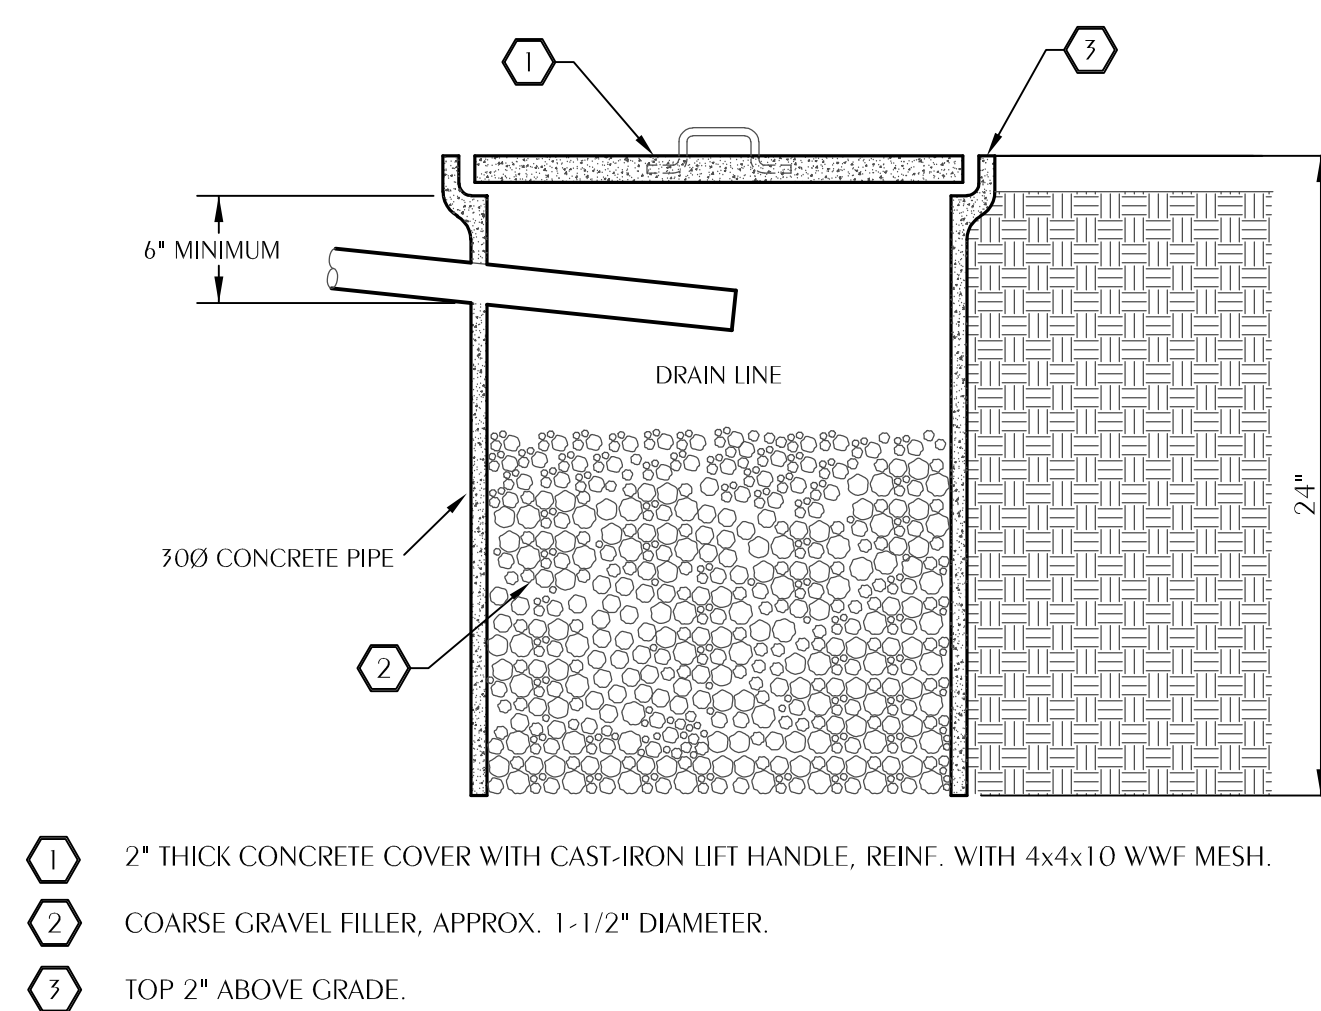


2 TYPICAL DRY WELL DETAIL

M-3.0 SCALE: NONE

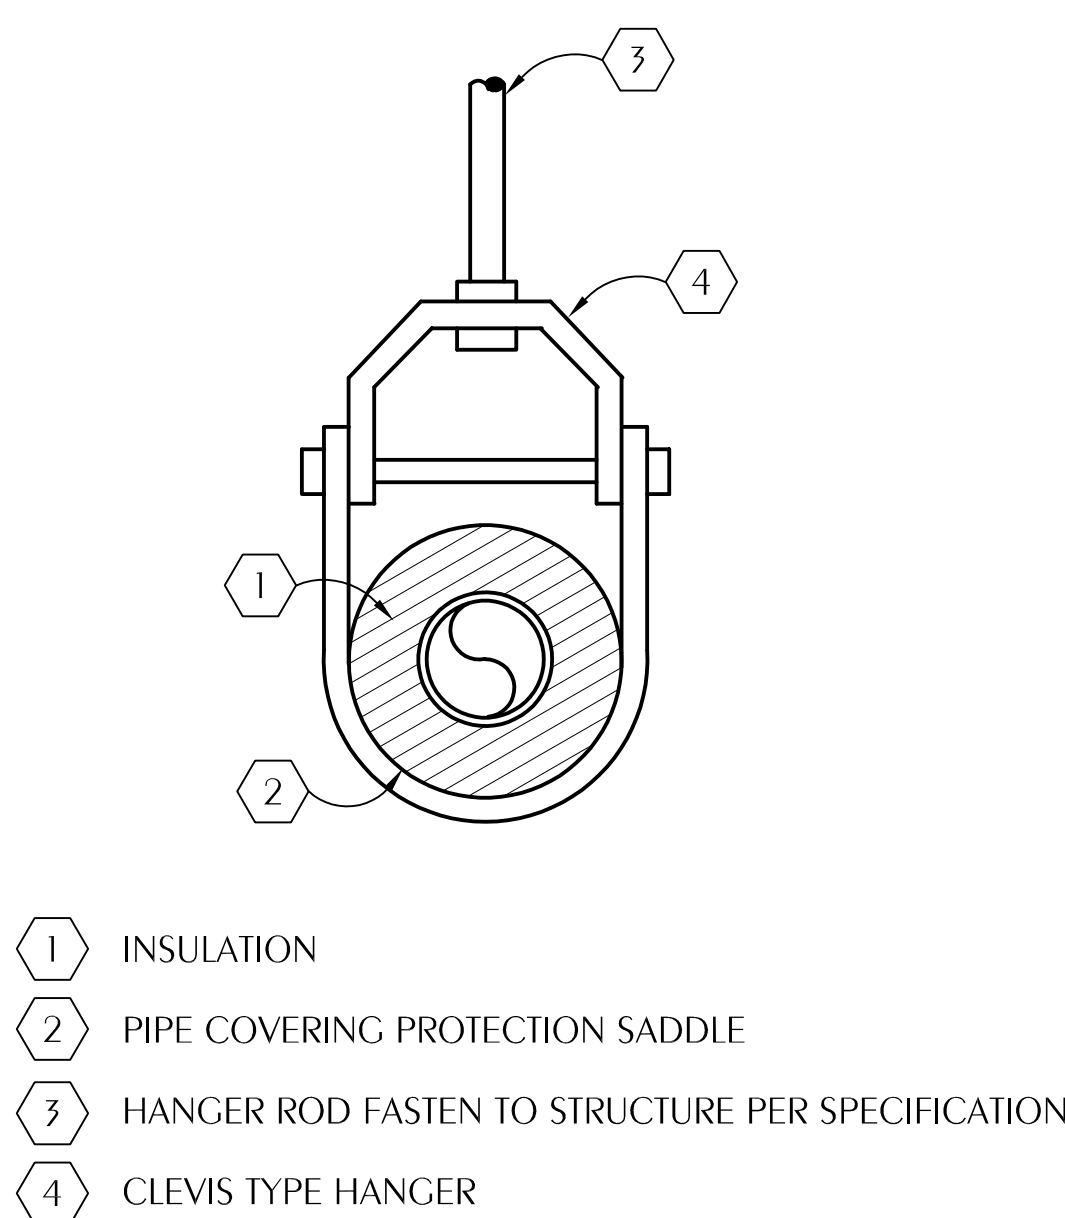

3 OVERHEAD PIPE SUPPORT

M-3.0 SCALE: NONE

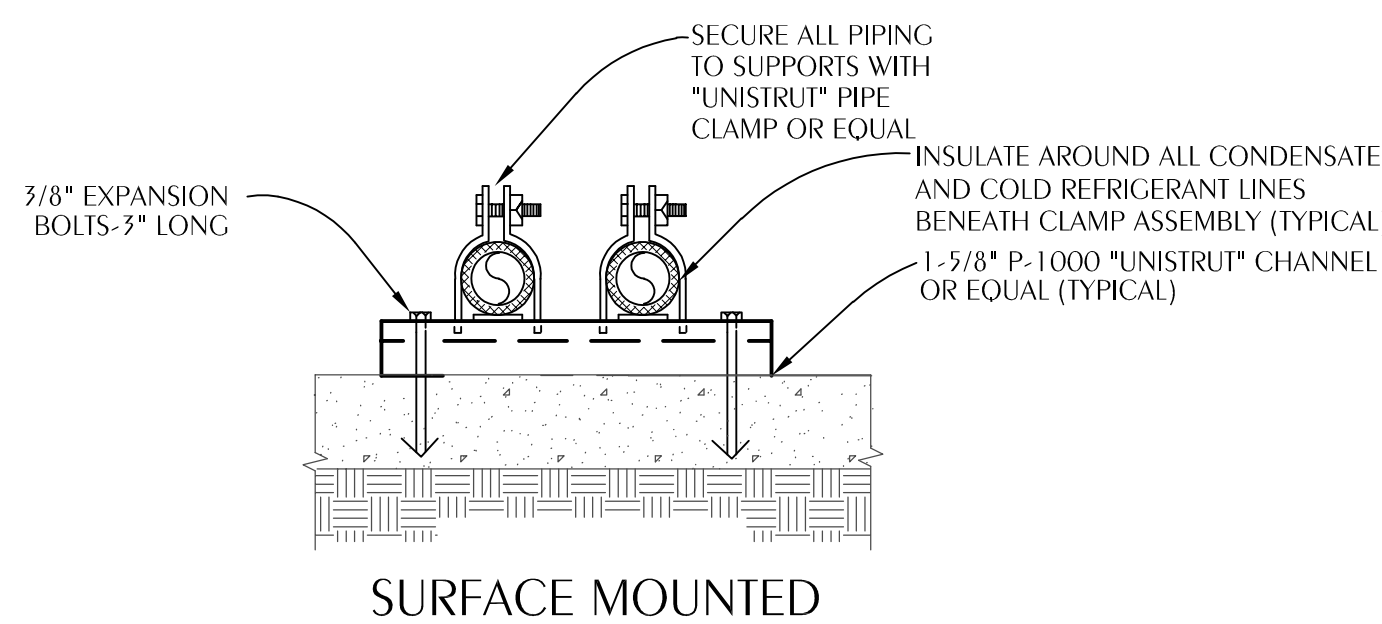


NOTE:
PROVIDE FACTORY END CAPS FOR CHANNEL.
PROVIDE ALUMINUM JACKET BETWEEN INSULATION AND PIPE CLAMP AT ALL INDOOR LOCATIONS.
PROVIDE SMOOTH ALUMINUM JACKET OVER ALL EXPOSED OUTDOOR INSULATION.
PROVIDE SUPPORT AT INTERVALS REQUIRED BY THE FLORIDA BUILDING CODE AND PROJECT SPECIFICATIONS.

5 TYPICAL EXTERIOR PIPING SUPPORT DETAIL

M-3.0 SCALE: NONE



NOTES:

- THE INSTALLATION SHOWN HEREIN MUST BE FOLLOWED STRICTLY TO ENSURE COMPLIANCE WITH FLORIDA BUILDING CODE PRODUCT APPROVAL.
- CONTINUOUS INSTALLATION ANGLES AND FASTENERS ARE SHIPPED LOOSE AND REQUIRE INSTALLATION IN THE FIELD.
- SHIMS MAY BE REQUIRED TO ACHIEVE CONSISTENT CLEARANCE BETWEEN LOUVER AND OPENING ON ALL SIDES.
- INSTALLATION DETAIL IS BASED UPON GREENHECK MODEL 'EVH-660D'. IF AN ALTERNATE MANUFACTURER'S LOUVER IS USED, IT MUST BE INSTALLED WITH ITS FLORIDA PRODUCT APPROVAL.

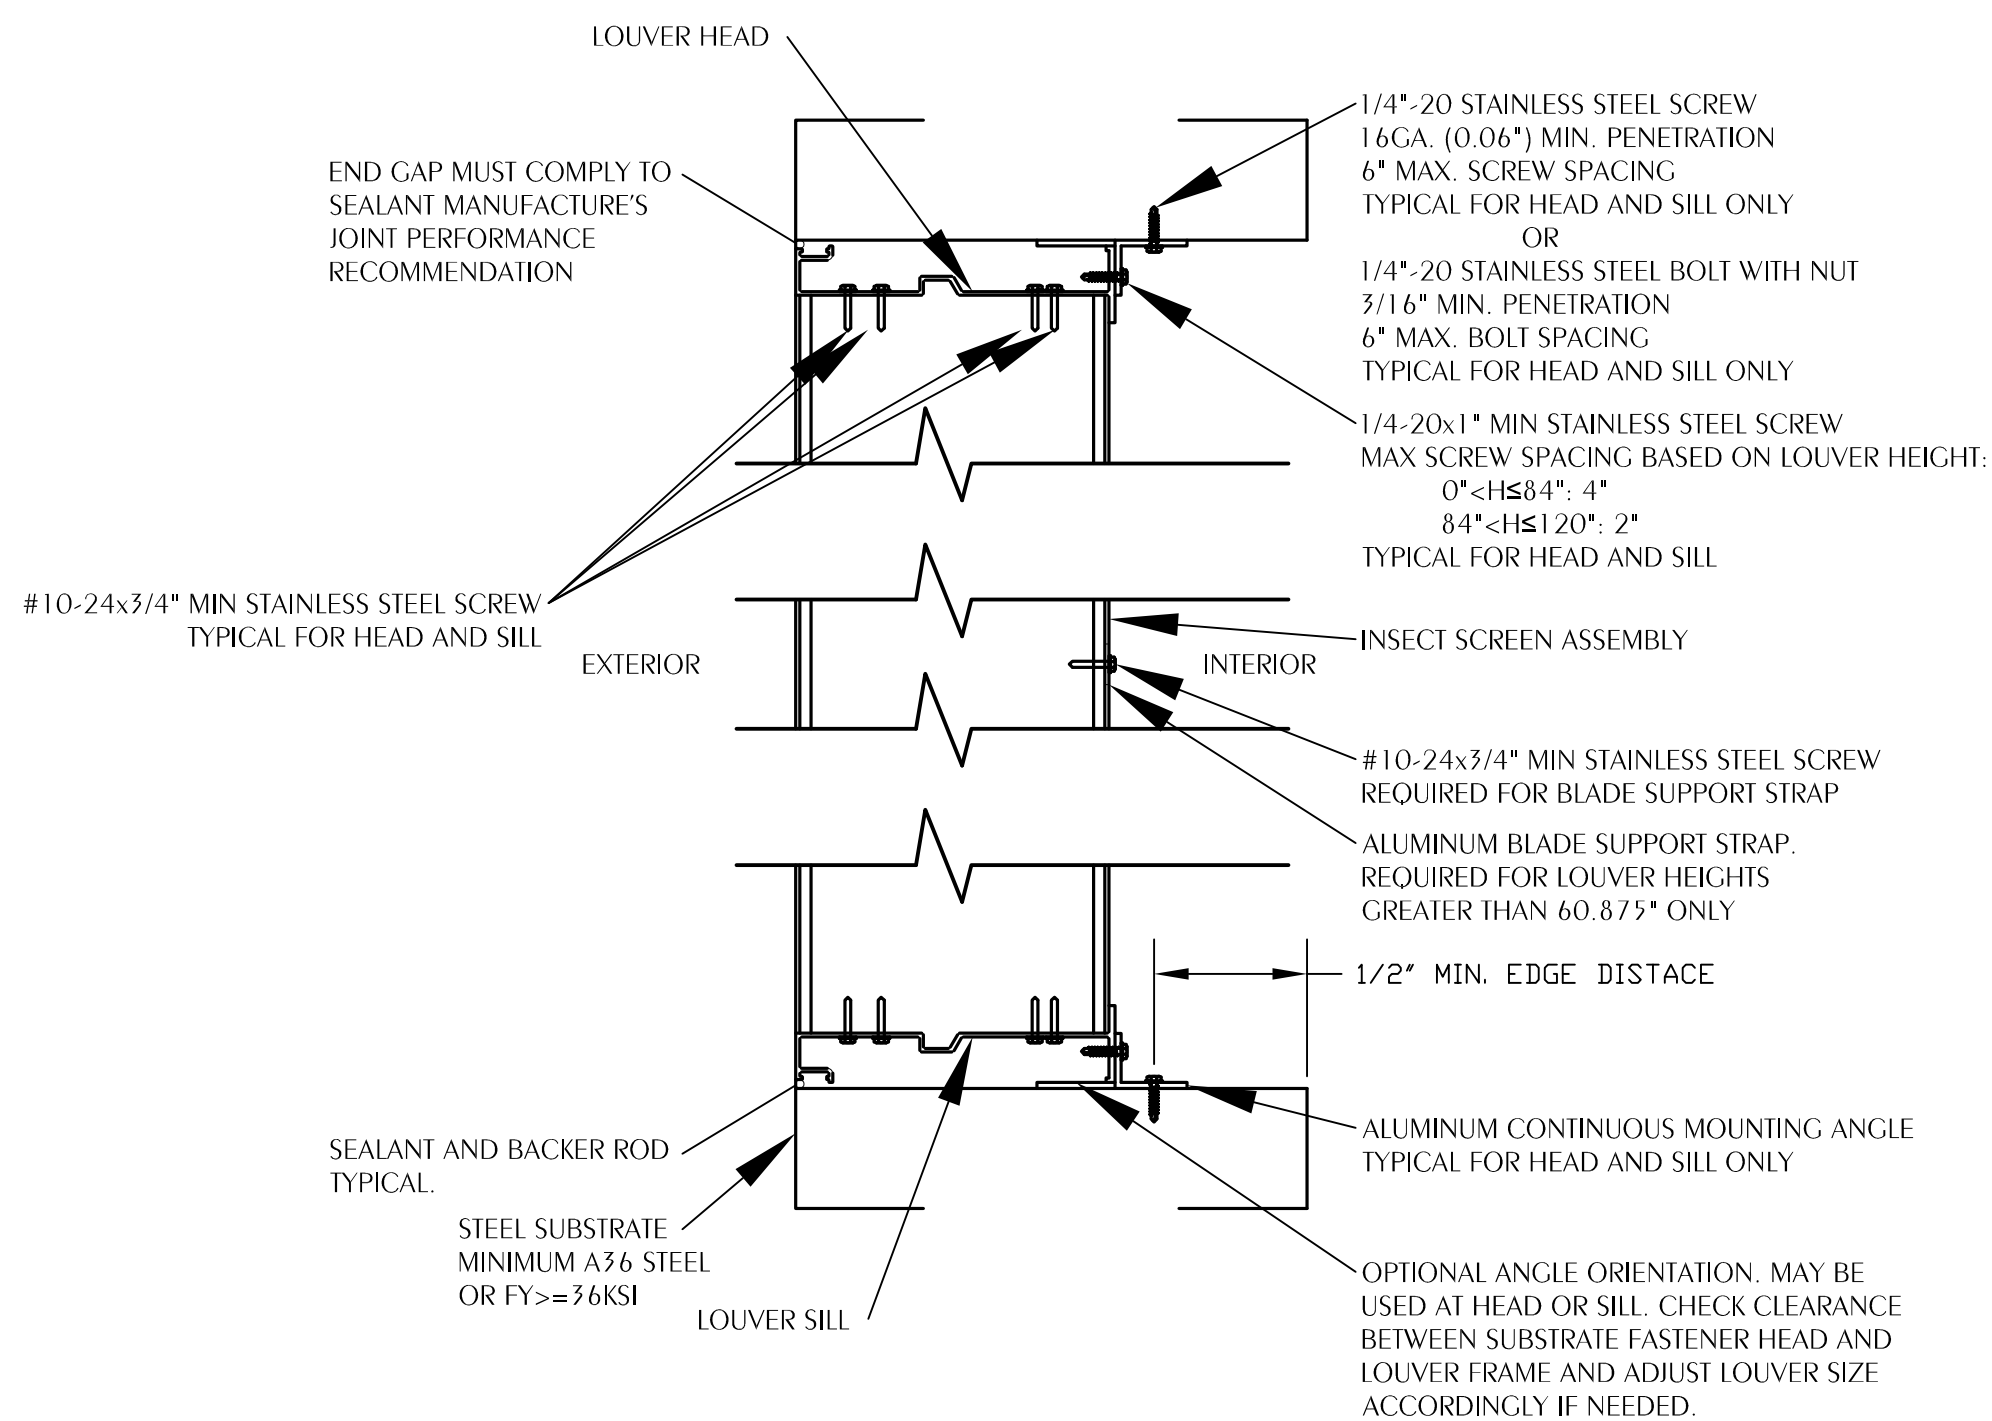


7 WALL LOUVER DETAIL

M-3.0 SCALE: NONE NOA #:17-807.20

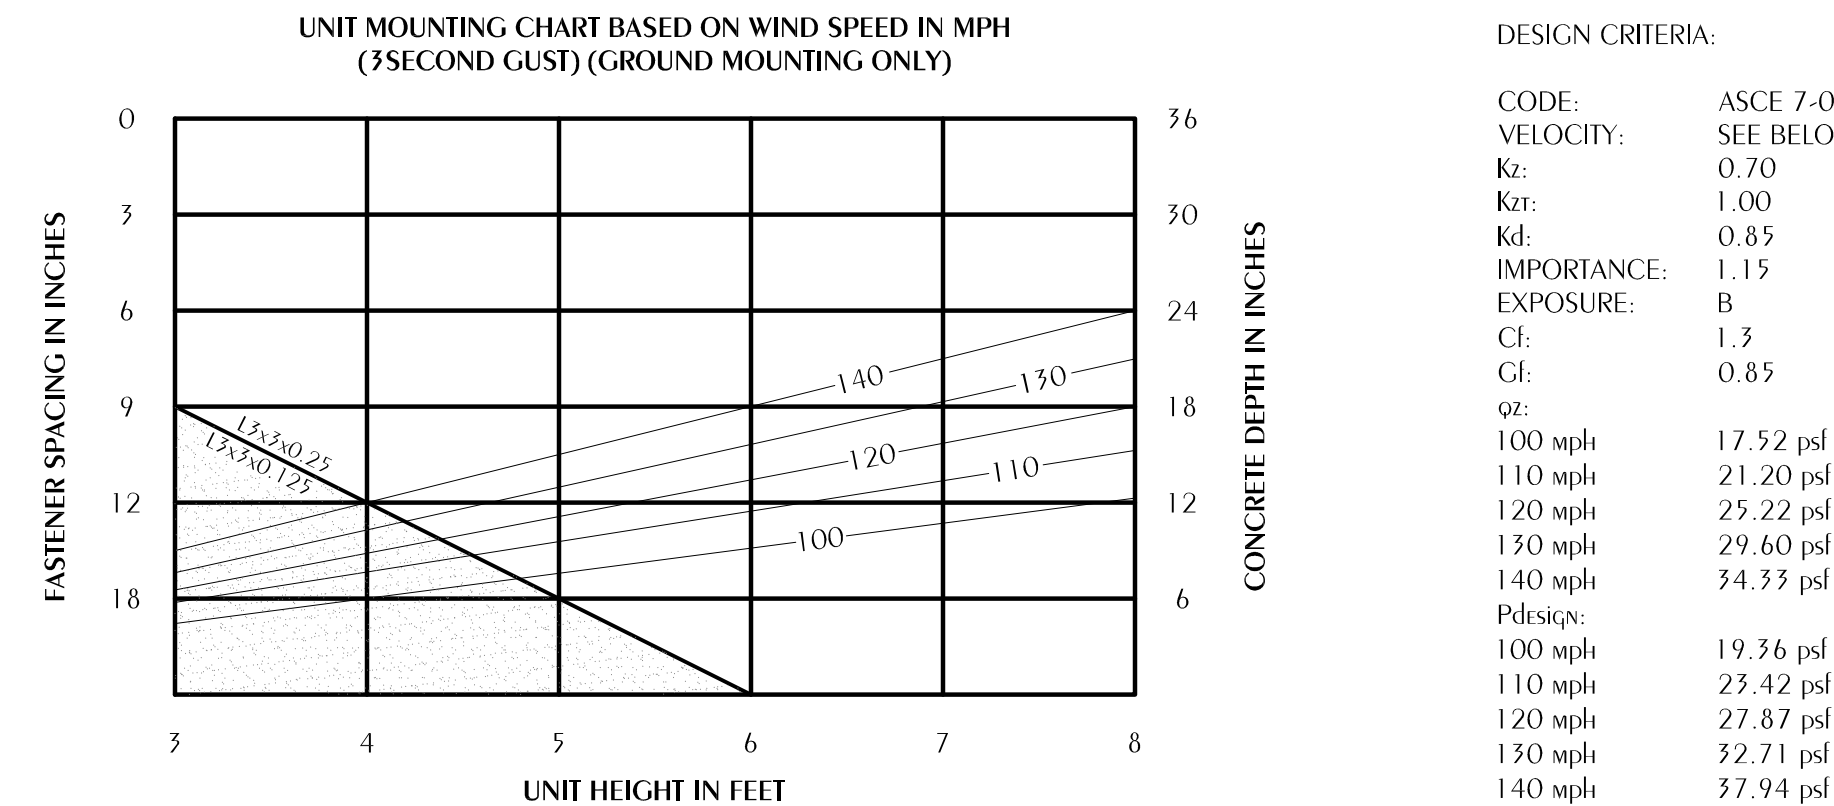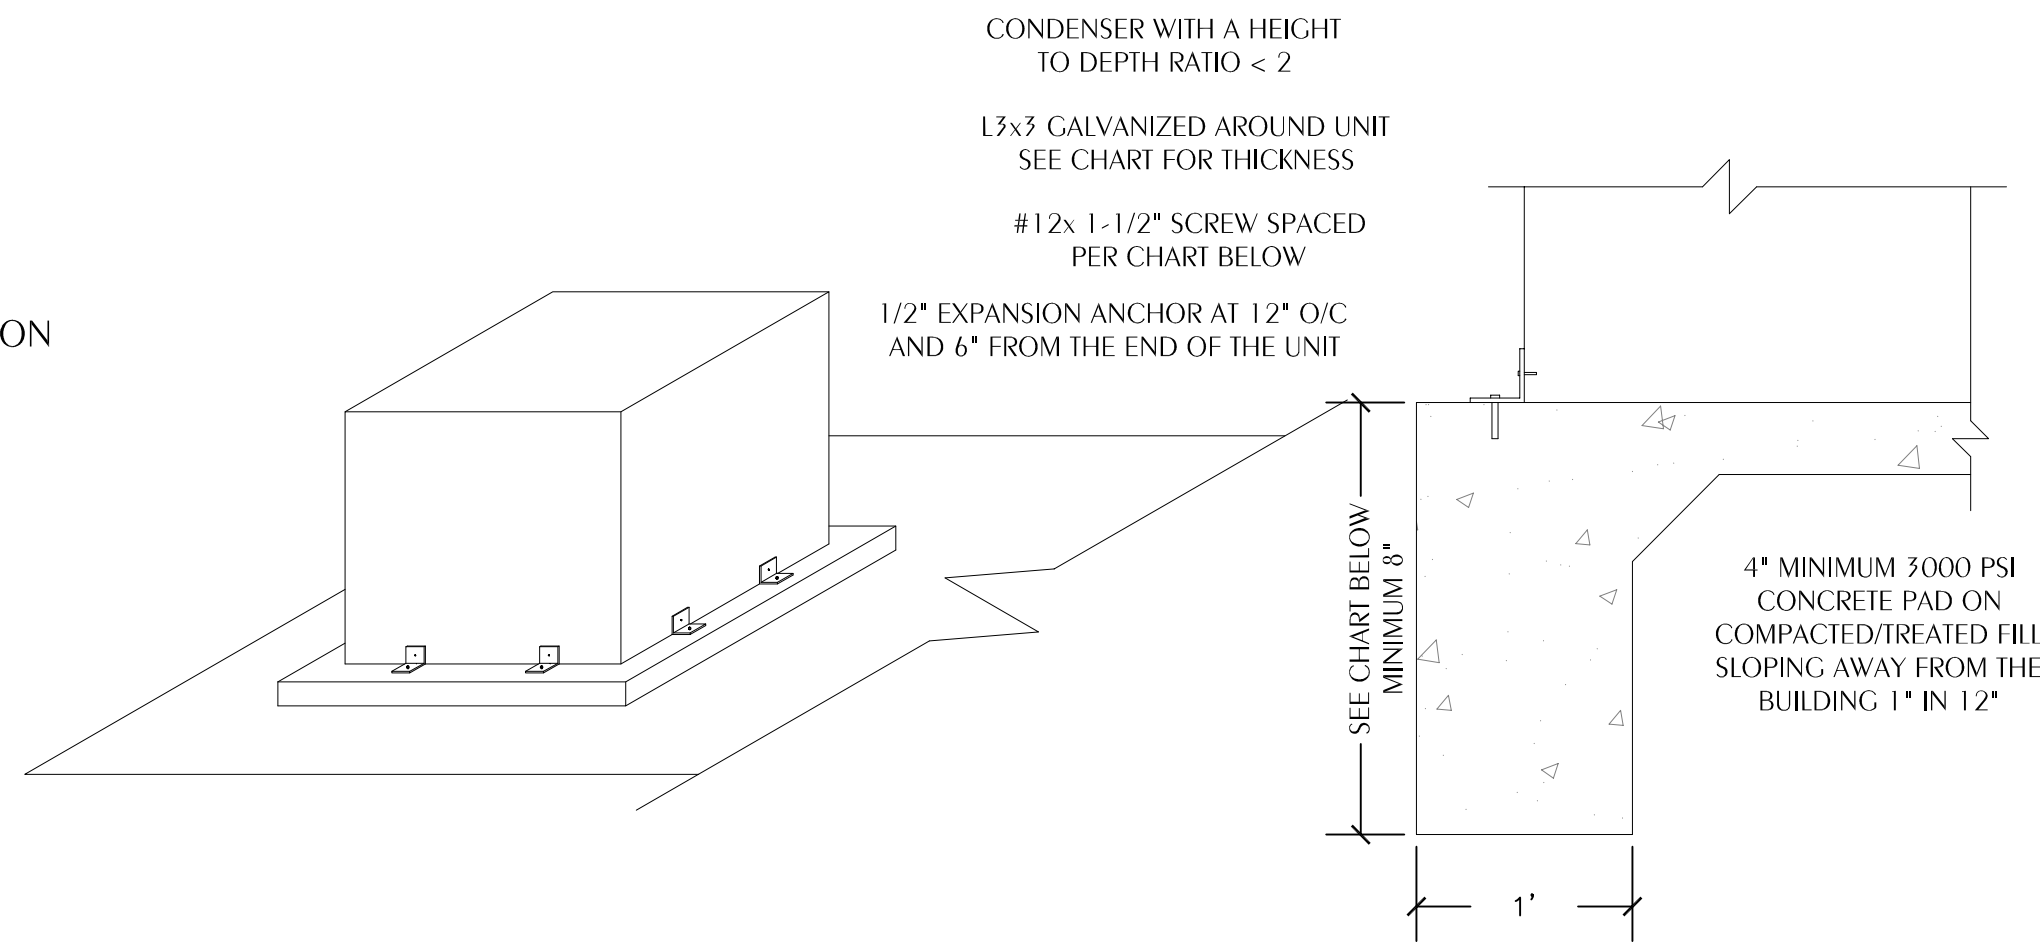

6 OUTDOOR MECHANICAL UNIT MOUNTING DETAIL

M-3.0 SCALE: NONE

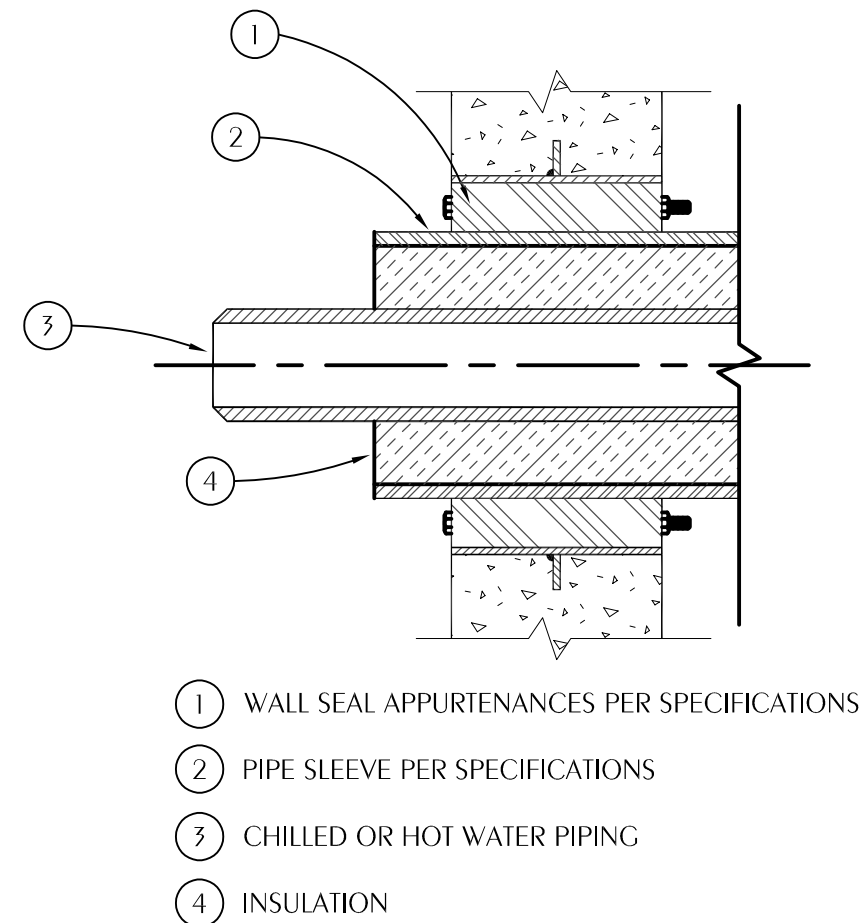

4 TYPICAL PIPE PENETRATION OF WALL

M-3.0 SCALE: NONE

Watford Engineering, Inc.
Mechanical Consulting
4471 Clinton Street
Merrittville, FL 32448
Florida CA Number: 27825
Project Number: 2019-024
T: 850-226-9447
F: 850-226-9448
David N. Watford, PE
FL License Number: 68108

DONOFRO ARCHITECTS
2910 CALEDONIA ST.
MARIANNA, FL 32446
OFFICE: (850) 482-5261
P.O. BOX 861
MARIANNA, FL 32447
FAX: (850) 482-8609


SHEET HVAC DETAILS
TITLE: NEW MUNICIPAL WAREHOUSE
FOR: TOWN OF GREENWOOD
GREENWOOD, FLORIDA

JOB NUMBER: 2019-024
DATE: AUG 3, 2019
DRAWN BY: ECB
CHECKED BY: DNW


SHEET No.
M-3.0

ELECTRICAL GENERAL NOTES


- A. CONTRACTOR SHALL COORDINATE ALL WORK WITH OTHER TRADES PRIOR TO INSTALLATION. REFER TO MECHANICAL AND PLUMBING DRAWINGS FOR EXACT SIZE AND LOCATION OF EQUIPMENT WHICH IS FURNISHED BY OTHERS AND CONNECTED BY ELECTRICAL.
- B. RECEPTACLES, SWITCHES AND COVERPLATES COLOR SHALL BE SELECTED BY THE ARCHITECT FROM STANDARD COLORS.
- C. VERIFY ALL DOOR SWINGS WITH ARCHITECTURAL DRAWINGS PRIOR TO ROUGHING-IN WALL FOR SWITCHES.
- D. LOCATION OF LIGHTING FIXTURES, DISCONNECT SWITCHES, ETC. FOR MECHANICAL EQUIPMENT/ROOM SHALL BE COORDINATED WITH FINAL MECHANICAL EQUIPMENT LOCATION TO PROVIDE NATIONAL ELECTRIC CODE REQUIRED ACCESS SPACE.
- E. FINAL CONNECTION TO ALL MOTORS SHALL BE WITH FLEXIBLE CONDUIT CONNECTION.
- F. ALL EXIT AND EMERGENCY FIXTURES SHALL BE CONNECTED TO LIGHT CIRCUIT AHEAD OF LOCAL SWITCH.
- G. ALL PANELBOARDS, BACKBOARDS, TERMINAL CABINETS, ETC SHALL HAVE CUSTOM ENGRAVED MICARTA NAMEPLATE MECHANICALLY AFFIXED IDENTIFYING SYSTEM.
- H. PROVIDE GREEN GROUND CONDUCTOR IN ALL CIRCUITS – SIZE PER N.E.C.
- I. ALL EXPOSED CONDUITS, BOXES, STRAPS AND HANGERS IN THE BUILDING SHALL BE PAINTED TO MATCH ADJACENT FINISH.
- J. GENERAL CONTRACTOR SHALL FIELD-VERIFY ALL EXISTING CONDITIONS PRIOR TO BEGINNING ANY WORK, AND SHALL IMMEDIATELY NOTIFY THE ARCHITECT OF ANY DISCREPANCIES. FAILURE TO DO SO INDICATES THAT THE CONTRACTOR ACCEPTS THE CONDITIONS AS THEY EXIST, AND SHALL PERFORM THE WORK REQUIRED AS SHOWN AND SPECIFIED.
- K. THE ELECTRICAL CONTRACTOR SHALL OBTAIN AND REVIEW THE MECHANICAL AND SPECIAL EQUIPMENT SUBMITTALS PRIOR TO SUBMITTING THE ELECTRICAL SUBMITTALS. ANY ELECTRICAL EQUIPMENT, CONDUIT, AND WIRE SIZE CHANGES RESULTING FROM THIS REVIEW SHALL ALSO BE SUBMITTED FOR APPROVAL.
- L. COMPLY WITH ALL LOCAL CODE, LAWS, AND ORDINANCES APPLICABLE TO ELECTRICAL WORK, THE STATE BUILDING CODE AND THE NATIONAL ELECTRIC CODE. OBTAIN ALL PERMITS REQUIRED BY LOCAL ORDINANCES.
- M. OBTAIN ARCHITECTS APPROVAL OF ALL LIGHT FIXTURES, SWITCHES, RECEPTACLES, PANELBOARDS, ETC. PRIOR TO PURCHASING.
- N. THE ELECTRICAL WORK SHALL BE INSTALLED IN A NEAT AND WORKMANLIKE MANNER. ALL NOT SO INSTALLED SHALL BE REMOVED AND REPLACED AT NO COST TO THE OWNER.
- O. ALL WORK SHALL BE INSTALLED IN CONCEALED TYPE CONSTRUCTION. UNDERGROUND CONDUITS UP TO FIRST BOX IN CONCEALED CONSTRUCTION MAY BE SCH.40 PVC. EXTERIOR EXPOSED WORK SHALL BE I.M.C. BRANCH CIRCUIT CONDUIT RUN IN OPEN SPACES ABOVE CEILING OR IN WALLS MAY BE THINWALL (E.M.T.) CONDUIT 1/2" MIN. SIZE.
- P. ALL CONDUCTORS LESS THAN 100A. SHALL BE COPPER #12 & #10 SOLID, #8 AND LARGER STRANDED, #6 AND SMALLER TO BE TYPE THW, 600 VOLT INSULATION AND TYPE THW OR THHN FOR #4 AND LARGER. COMPACT SECTOR STRANDED ALUM. CONDUCTORS MAY BE USED FOR 100A. AND LARGER TERMINATIONS.
- Q. PROVIDE GROUNDING PER NATIONAL ELECTRIC CODE.
- R. THE CONTRACTOR SHALL LEAVE THE ENTIRE ELECTRICAL SYSTEM INSTALLED IN PROPER WORKING ORDER, AND SHALL REPLACE WITHOUT ADDITIONAL COST, ALL WORK OR MATERIAL WHICH MAY DEVELOP DEFECTS, (ORDINARY WEAR AND TEAR OR DAMAGE RESULTING FROM IMPROPER HANDLING EXCEPTED) WITHIN A PERIOD OF ONE (1) YEAR FROM THE DATE OF FINAL ACCEPTANCE BY THE OWNER.

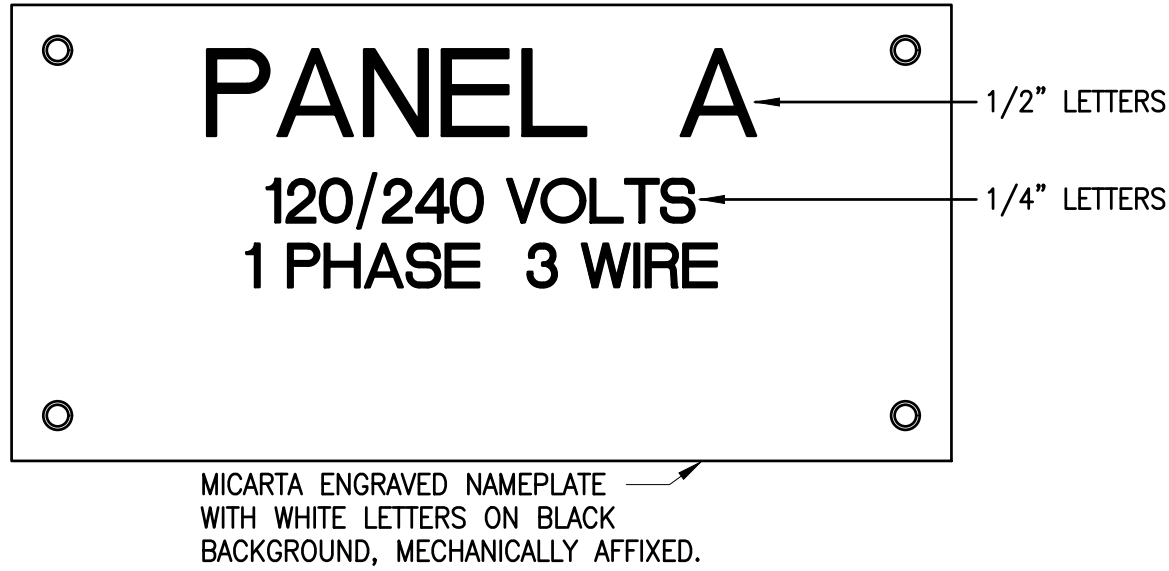


TYPICAL ELECTRICAL EQUIPMENT NAMEPLATE
NOT TO SCALE

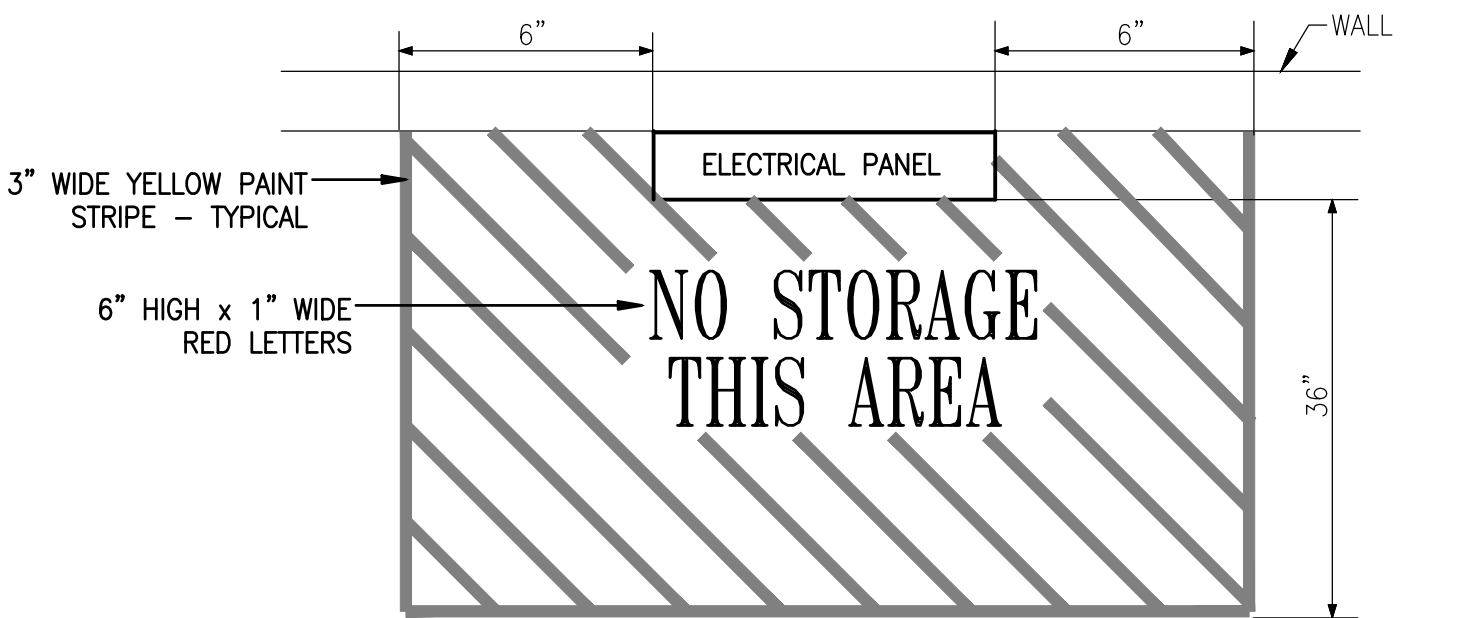


TYPICAL FLOOR MARKING AT ELECTRICAL PANELS
NOT TO SCALE

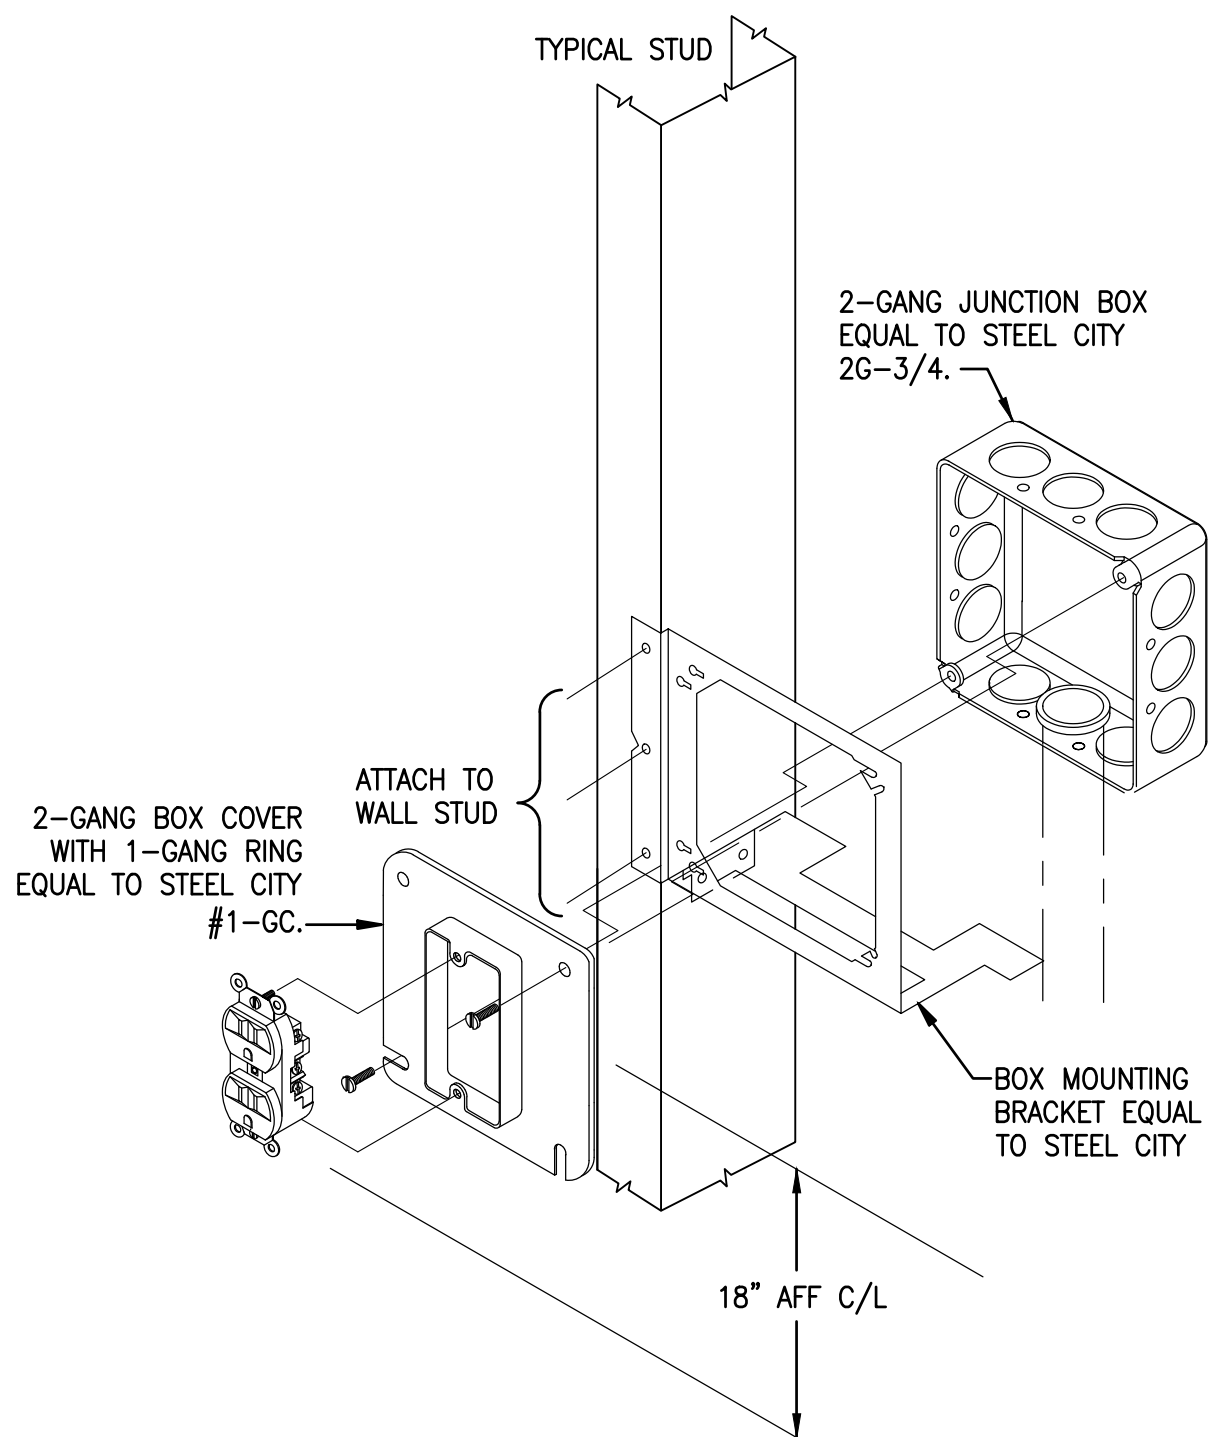


TYPICAL POWER ONLY
NOT TO SCALE

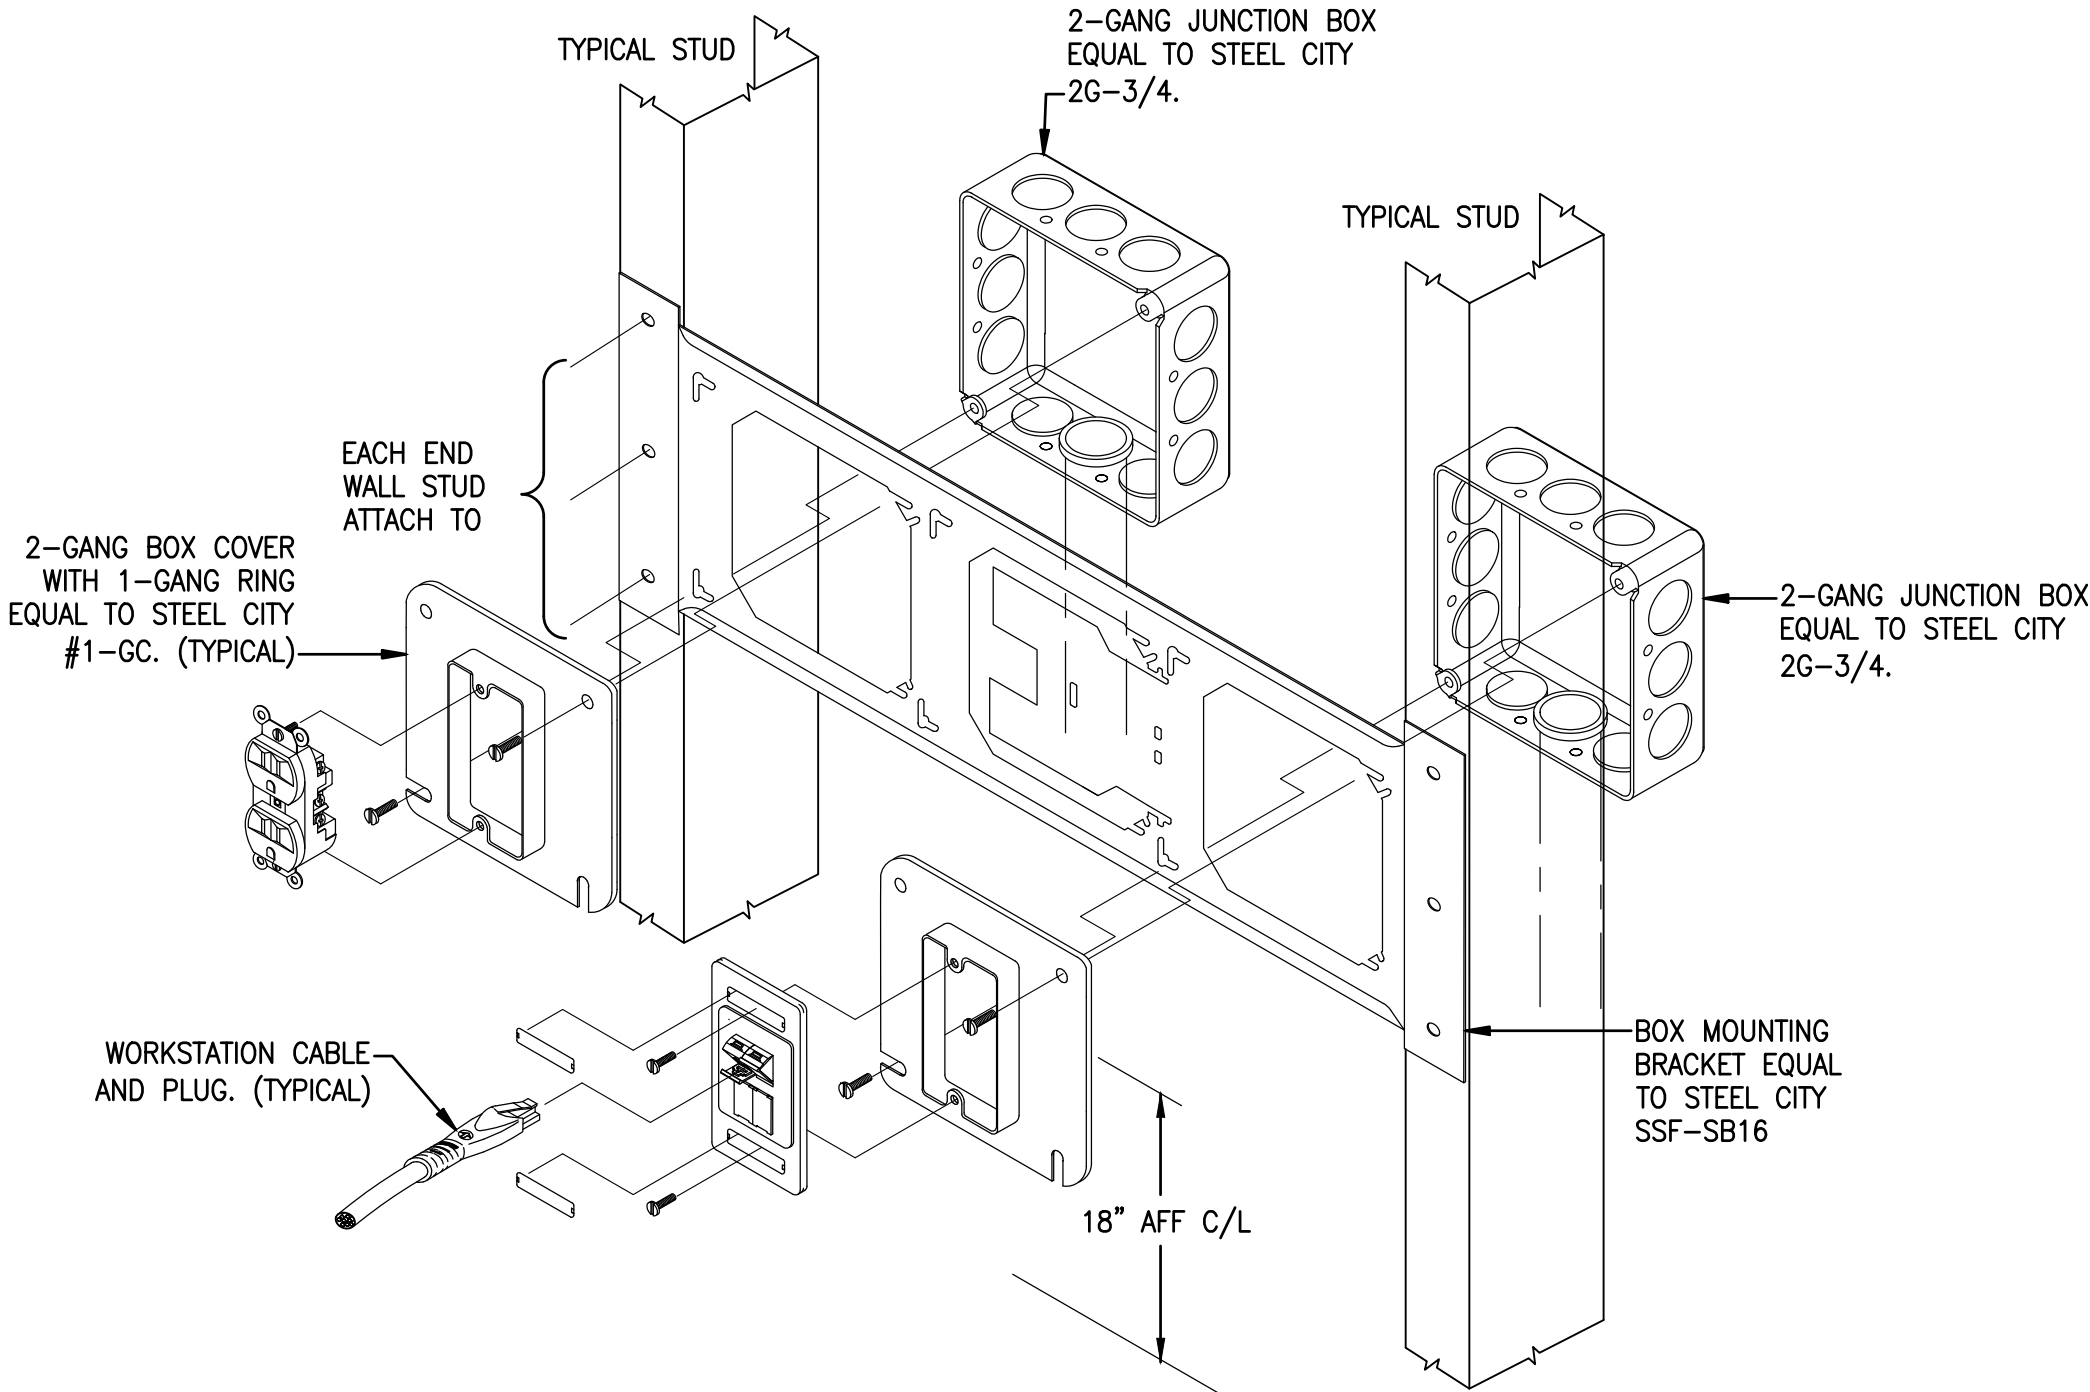

TYPICAL POWER & COMMUNICATIONS
NOT TO SCALE

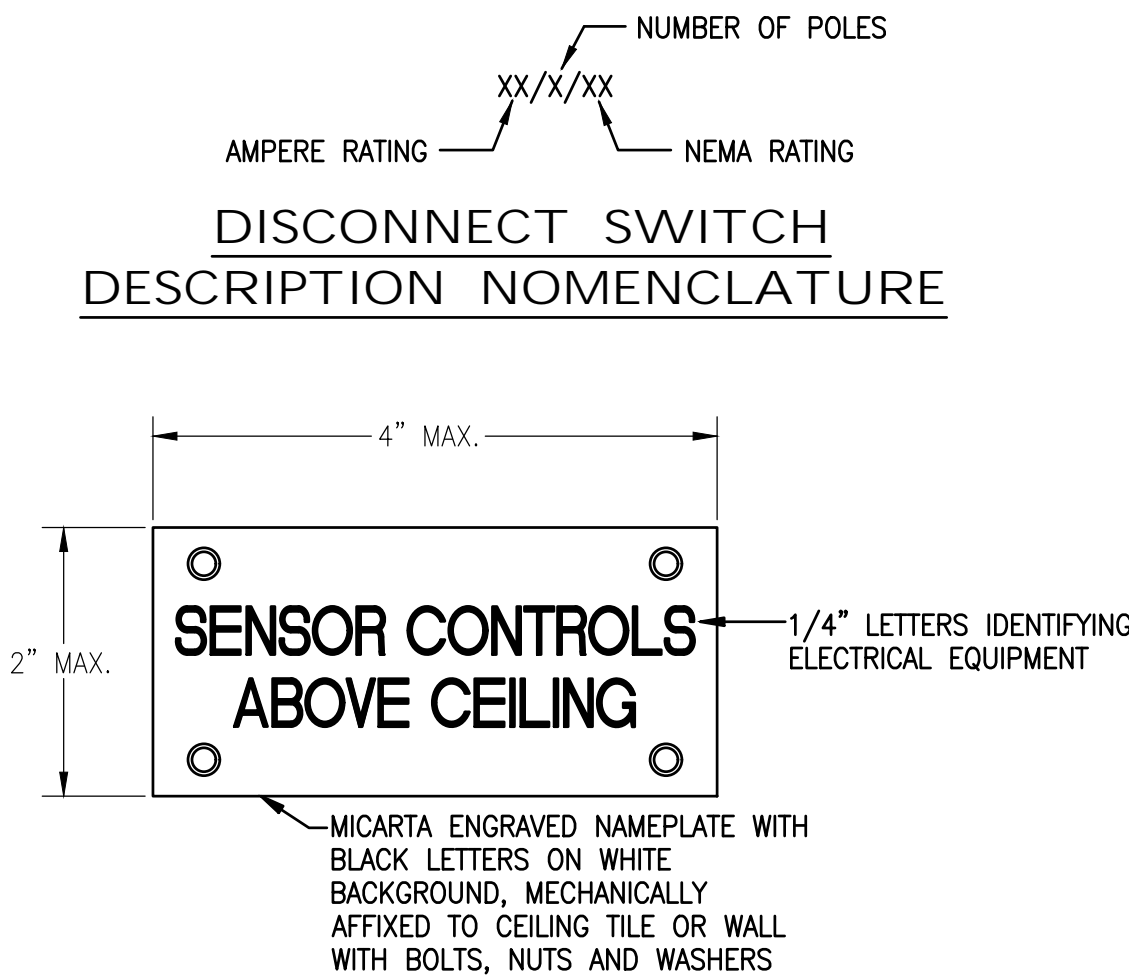

TYPICAL ELECTRICAL EQUIPMENT
ABOVE CEILING NAMEPLATE
NOT TO SCALE

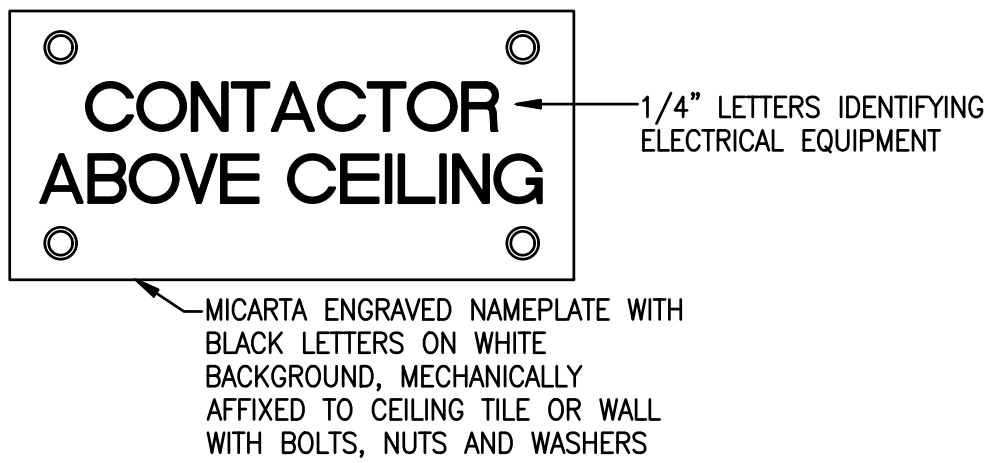

TYPICAL ELECTRICAL EQUIPMENT
ABOVE CEILING NAMEPLATE
NOT TO SCALE

ABBREVIATIONS


- AFF – ABOVE FINISHED FLOOR
EF – EXHAUST FAN
GND – GROUND CONDUCTOR
GFI – GROUND FAULT PROTECTION
LTC – LIGHTING
LTS – LIGHTS
RECEPT – RECEPTACLE
UNO – UNLESS NOTED OTHERWISE
WH – WATER HEATER
WP – WEATHERPROOF
RTU – ROOF TOP AIR CONDITIONER

ELECTRICAL LEGEND

- A-1 ADJACENT TO ARROW INDICATES HOMERUN OF CIRCUIT NUMBER 1 TO PANEL A; "B" INDICATES FIXTURE TYPE; MARKS ACROSS RACEWAY RUN INDICATES THE NUMBER OF #12 CONDUCTORS; UNLESS NOTED OTHERWISE NO MARKS INDICATES TWO #12 CONDUCTORS AND ONE #12 GREEN GROUND CONDUCTOR IN 1/2" CONDUIT (2 #12 & 1 #12 GND-1/2"C)
- CEILING FIXTURE
- WALL BRACKET FIXTURE
- 2' X 2' FIXTURE; CEILING MOUNTED; ARROW INDICATES LENS DIRECTION
- ⚡ TWIN HEAD EMERGENCY BATTERY UNIT
- ⬤ EXIT SIGN; CEILING MOUNTED; SHADED SECTION INDICATES LIGHTED FACE OF EXIT SIGN
- ⬤ EXIT SIGN; BACK WALL MOUNTED; SHADED SECTION INDICATES LIGHTED FACE OF EXIT SIGN
- JUNCTION BOX; MOUNTED ABOVE CEILING
- JUNCTION BOX; MOUNTED FLUSH IN WALL WITH BLANK COVER
- ⚡ DUPLEX RECEPTACLE; 125V; 20A; 3 POLE GND; MT 18" AFF TO C/L UNLESS NOTED OTHERWISE; NEMA 5-20R; HUBBELL SERIES HBL5352
- ⚡ QUAD RECEPTACLE; 125V; 20A; 3 POLE GND; MT 18" AFF TO C/L; NEMA 5-20R; HUBBELL SERIES HBL5352
- ⚡ DUPLEX RECEPTACLE; 125V; 20A; 3 POLE GND; HALF-CONTROLLED RECEPTACLE; MT 18" AFF TO C/L UNLESS NOTED OTHERWISE; NEMA 5-20R; HUBBELL SERIES BR20C1
- ⚡ DUPLEX RECEPTACLE; 125V; 20A; 3 POLE GND; MT ABOVE COUNTER 46" MAX. TO TOP OF DEVICE; NEMA 5-20R; HUBBELL SERIES HBL5352
- ⚡ DUPLEX RECEPTACLE; 125V; 20A; 3 POLE GND; GFI; MT ABOVE COUNTER 46" MAX. TO TOP OF DEVICE; NEMA GF-5-20R; HUBBELL SERIES GF5362
- ⚡ LETTERS "WP" ADJACENT TO SYMBOL INDICATES GFI WEATHER RESISTANT RECEPTACLE WITH WEATHERPROOF COVER; PASS AND SEYMOUR WIUF010S COVER/BOX.
- S WALL SWITCH; 120V; 20A; 1 POLE; A.C. ONLY; MT 48" AFF TO C/L; HUBBELL SERIES HBL1221
- S. LOW VOLTAGE WALL SWITCH; MT 48" AFF TO C/L; REFER TO SPECS; SEE LIGHTING CONTROL DETAILS
- ⚡ MOTOR CONTROL SWITCH; 600V; 30A; 2 POLE; A.C. ONLY; NEAR OR ON EQUIPMENT BEING SERVED; HUBBELL SERIES HBL7832D.
- ⚡ VACANCY SENSOR POWER PACK; MOUNT ABOVE CEILING. SEE LIGHTING CONTROL DETAILS.
- ⚡ LOW VOLTAGE VACANCY SENSOR; 360° DUAL-TECHNOLOGY TYPE; CEILING MOUNTED. SEE LIGHTING CONTROL DETAILS.
- ⚡ PANEL; 120/240V; MT 72" AFF TO TOP
- ⚡ MOTOR; FURNISHED BY OTHERS
- ⚡ EXHAUST FAN; FURNISHED BY OTHERS
- ⚡ FUSED DISCONNECT SWITCH; AMP SIZE AS NOTED; FUSE SIZE PER EQUIPMENT NAMEPLATE DATA
- ⚡ MAGNETIC STARTER; FURNISHED BY OTHERS
- ⚡ RACEWAY INSTALLED CONCEALED IN WALLS AND/OR ABOVE CEILING
- ⚡ RACEWAY INSTALLED CONCEALED IN FLOOR SLAB AND/OR BELOW GRADE
- ⚡ RACEWAY INSTALLED EXPOSED
- ⚡ CAT 5e DATA CONDUCTOR; COORDINATE WITH DEVICE CONNECTION REQUIREMENTS.
- ⚡ CONDUIT STUB UP WITH FLEXIBLE CONDUIT CONNECTION TO EQUIPMENT
- ⚡ DATA SYSTEM WALL OUTLET WITH ONE(1) RJ-45 JACK AND COVERPLATE; MT 18" AFF TO C/L UNLESS NOTED OTHERWISE; INSTALL 3/4"C WITH PULL-RIBBON UP INTO CEILING SPACE.
- ⚡ PHOTOCELL; TORK MODEL 2101
- ⚡ DIGITAL TIMESWITCH WITH RESERVE POWER

NOTE:

BUTTER BACK SIDE OF PATCH WITH JOINT COMPOUND-DO NOT STRIKE OFF EXCESS. LEAVE SCREWS EXPOSED

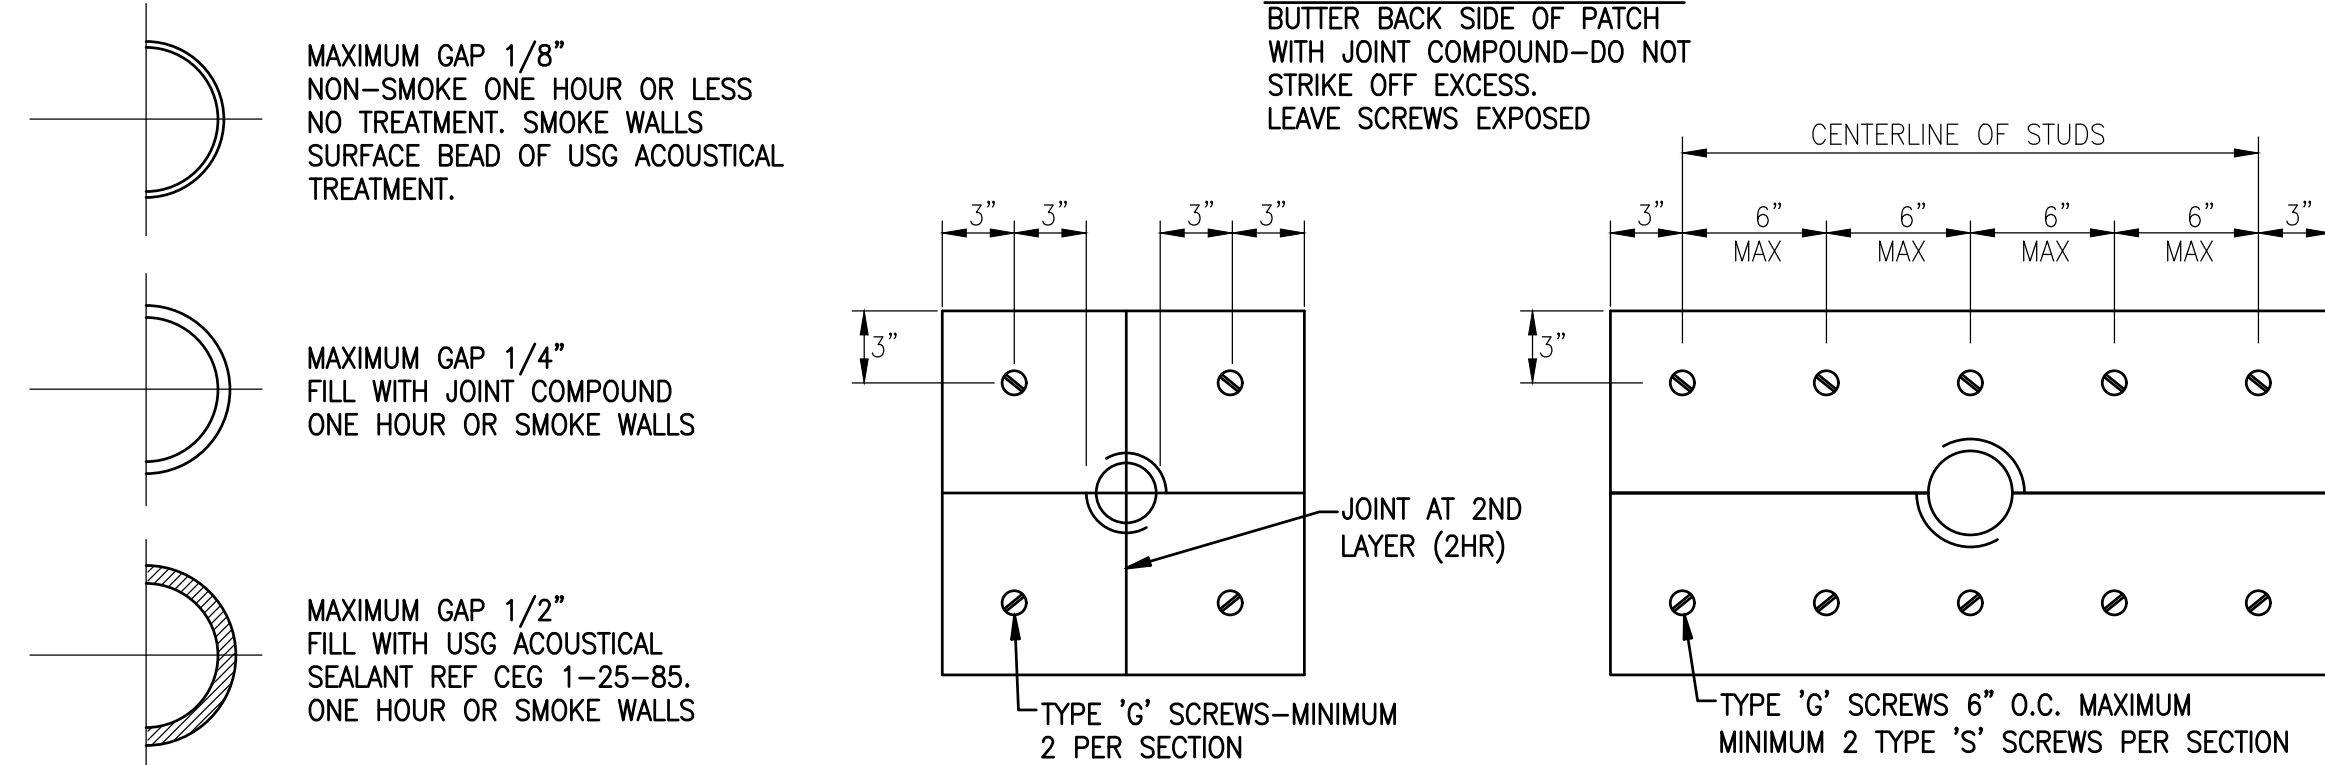

SMALL DIAMETER GAPS
IN ONE HOUR WALLS

OPENINGS UP TO 3" DIA.

OPENINGS OVER 3" DIA.

WALL PENETRATIONS -APPLIES TO ALL CORRIDOR, SMOKE AND FIRE RATED WALLS
NOT TO SCALE

Sheet List Table	
Sheet Number	Sheet Title
E-1.0	LEGEND, NOTES and DETAILS
E-2.0	SCHEDULES and POWER RISER
E-2.1	LIGHTING CONTROLS AND SCHEDULES
E-3.0	FIRST FLOOR POWER PLAN
E-3.1	SECOND FLOOR POWER PLAN
E-4.0	FIRST FLOOR LIGHTING PLAN
E-4.1	SECOND FLOOR LIGHTING PLAN



HC ENGINEERS
142 Eglin Parkway SE
Fort Walton Beach, Florida, 32548
E-mail: office@hce-engineers.com
Ph: 850.243.0723 Fax: 850.664.5420
Christopher A. Garick, FL PE No. 53924
Philip M. Hunter, FL PE No. 13870
Thomas A. Alexander, FL PE No. 73172
Daniel J. White, FL PE No. 73780

1962
Job No.



THIS DRAWING & DESIGN
SHOWN IS THE PROPERTY OF
DONOFRO ARCHITECTS, INC.
IT IS TO BE USED ONLY FOR THE
PROJECT AND SITE SPECIFICALLY
NOTED. ANY REUSE OF THIS
DRAWING FOR OTHER PROJECTS
WITHOUT THE WRITTEN
CONSENT IS PROHIBITED AND
SUBJECT TO LEGAL ACTION.
© 2019
PAUL A. DONOFRO & ASSOCIATES
ARCHITECTS

DONOFRO ARCHITECTS
2910 CALEDONIA ST.
MARIANNA, FL 32446
OFFICE: (850) 482-5261
P.O. BOX 861
MARIANNA, FL 32447
FAX: (850) 482-8609



LEGEND, NOTES AND DETAILS
SHEET TITLE:
NEW MUNICIPAL WAREHOUSE
FOR
TOWN OF GREENWOOD
GREENWOOD, FLORIDA

JOB NUMBER:
M-2019-03
DATE:
AUG 15, 2019
DRAWN BY:
BS
CHECKED BY:
DW


SHEET No.
E-1.0


MECHANICAL EQUIPMENT CIRCUIT DESIGN SCHEDULE									
(VERIFY ALL EQUIPMENT CIRCUIT REQUIREMENTS WITH MANUFACTURERS SHOP DRAWINGS PRIOR TO ROUGH-IN)									
EQUIPMENT DESIGNATION	DESCRIPTION	VOLTAGE	RATED LOAD AMPS	MAXIMUM CIRCUIT OVERCURRENT PROTECTION	PROTECTION SPECIFIED	HEATER KW	FAN HP	CFM	REMARKS
CS-1	MINI-SPLIT UNIT	230V 1Ø	0.44	15	15/2	0.03	FRACT	459	
CS-2	MINI-SPLIT UNIT	230V 1Ø	0.44	15	15/2	0.03	FRACT	459	
WM-1	WALL MOUNT MINI-SPLIT UNIT	230V 1Ø	0.15	15	15/2	0.03	FRACT	210	
DSPH-1	CONDENSING UNIT	230V 1Ø	29	44	40/2	—	FRACT	—	
EF-1	EXHAUST FAN	115V 1Ø	9	20	20/1	—	3/4	2390	MANUAL SWITCHED
EF-2	EXHAUST FAN	115V 1Ø	9	20	20/1	—	3/4	2390	MANUAL SWITCHED
ERH-1	INFRARED HEATER	240V 1Ø	12.5	20	20/2	—	—	—	
ERV-1	ENERGY RECOVERY VENTILATOR	120V 1Ø	1.3	15	15/1	—	0.1	130	
EWC	WATER COOLER	115V 1Ø	5	20	20/1	—	FRACT	—	
EWH-1	WATER HEATER	240V 1Ø	16.7	25	25/2	4000	—	—	NON-SIMULTANEOUS
	AIR COMPRESSOR	230V 1Ø	28	60	60/2		5		




- 1 BOND HOT AND COLD WATER PIPING SYSTEMS.
- 2 CONDUCTOR SIZES SHOWN ARE MINIMUM AND MAY BE LARGER
THAN THE MINIMUM SIZES REQUIRED BY NEC.
- 3 INSTALL GROUNDING CONNECTIONS TO BUILDING STRUCTURE
AND WATER PIPES AT LOCATIONS THAT ARE VISIBLE AND
ACCESSIBLE FOR INSPECTION, MAINTENANCE, AND TESTING.
- 4 INSTALL AN INSULATED THROAT GROUNDING BUSHING ON EACH
METALLIC SERVICE ENTRANCE CONDUIT. BOND TO GROUND BUS
USING CONDUCTOR THAT IS SIZED BASED ON NEC TABLE 250-66
USING THE SERVICE PHASE CONDUCTOR SIZE.
- 5 INSTALL AN INSULATED THROAT GROUNDING BUSHING ON EACH
METALLIC FEEDER CONDUIT. BOND TO GROUND BUS USING
CONDUCTOR THAT IS SIZED BASED ON NEC TABLE 250-122
USING THE FEEDER CIRCUIT OVERCURRENT DEVICE SIZE OR THE
SEPARATELY DERIVED SYSTEM OVERCURRENT DEVICE SIZE.

- ① INSTALL GROUND (NEUTRAL) CONDUCTOR SAME SIZE AS THE LARGEST PHASE CONDUCTOR IF THE LINE-TO-NEUTRAL LOAD EXCEEDS 5% OF THE CONNECTED LOAD. IF NEUTRAL LOAD IS SMALLER, INSTALL THE NEC MINIMUM GROUNDING CONDUCTOR.
- ② INSTALL GROUNDING ELECTRODE CONDUCTOR, SIZED BASED ON NEC TABLE 250-66 USING THE SERVICE PHASE CONDUCTOR SIZE, BUT NOT SMALLER THAN NO 4.
- ③ INSTALL EQUIPMENT GROUNDING CONDUCTOR SIZED BASED ON NEC TABLE 250-122 USING THE FEEDER OVERCURRENT DEVICE SIZE.
- ④ 16 FOOT MINIMUM X 3/4" DIAMETER COPPER CLAD STEEL SECTIONAL DRIVEN GROUND ROD.
- ⑤ INSTALL BONDING JUMPER WIRE THAT IS SIZED BASED ON NEC TABLE 250-66 OR 250.28(D)(1) USING THE SERVICE OR SEPARATELY-DERIVED SYSTEM PHASE PHASE CONDUCTOR SIZE.
- ⑥ INSTALL A CONCRETE-ENCASED MAIN GROUNDING ELECTRODE IN THE BUILDING FOUNDATION PER NEC ARTICLE 250.52 (A) (3).
- ⑦ BOND EACH PERIMETER STRUCTURAL STEEL COLUMN TO THE CONCRETE-ENCASED MAIN GROUNDING ELECTRODE. USE COMPRESSION CONNECTORS THAT MEET IEEE 837 REQUIREMENTS OR USE EXOTHERMIC WELDS.
- ⑧ INSTALL A "MAIN GROUND ELECTRODE GROUND BAR" FOR SINGLE POINT GROUNDING. LOCATE AT AN ACCESSIBLE POINT NEAR THE SERVICE ENTRANCE EQUIPMENT. MAKE CONNECTIONS TO THE GROUND ELECTRODE CONDUCTOR USING IRREVERSIBLE CONNECTORS OR EXOTHERMIC WELDS. MAKE OTHER CONNECTIONS TO THE GROUND BAR USING TWO-HOLE COMPRESSION SPADE LUGS THAT MEET IEEE 837 REQUIREMENTS. LABEL EACH CONNECTION TO THE GROUND BAR

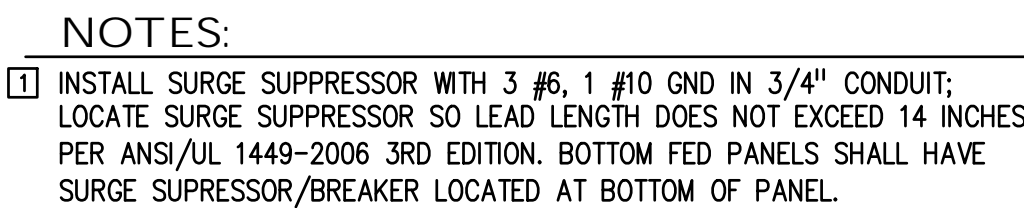


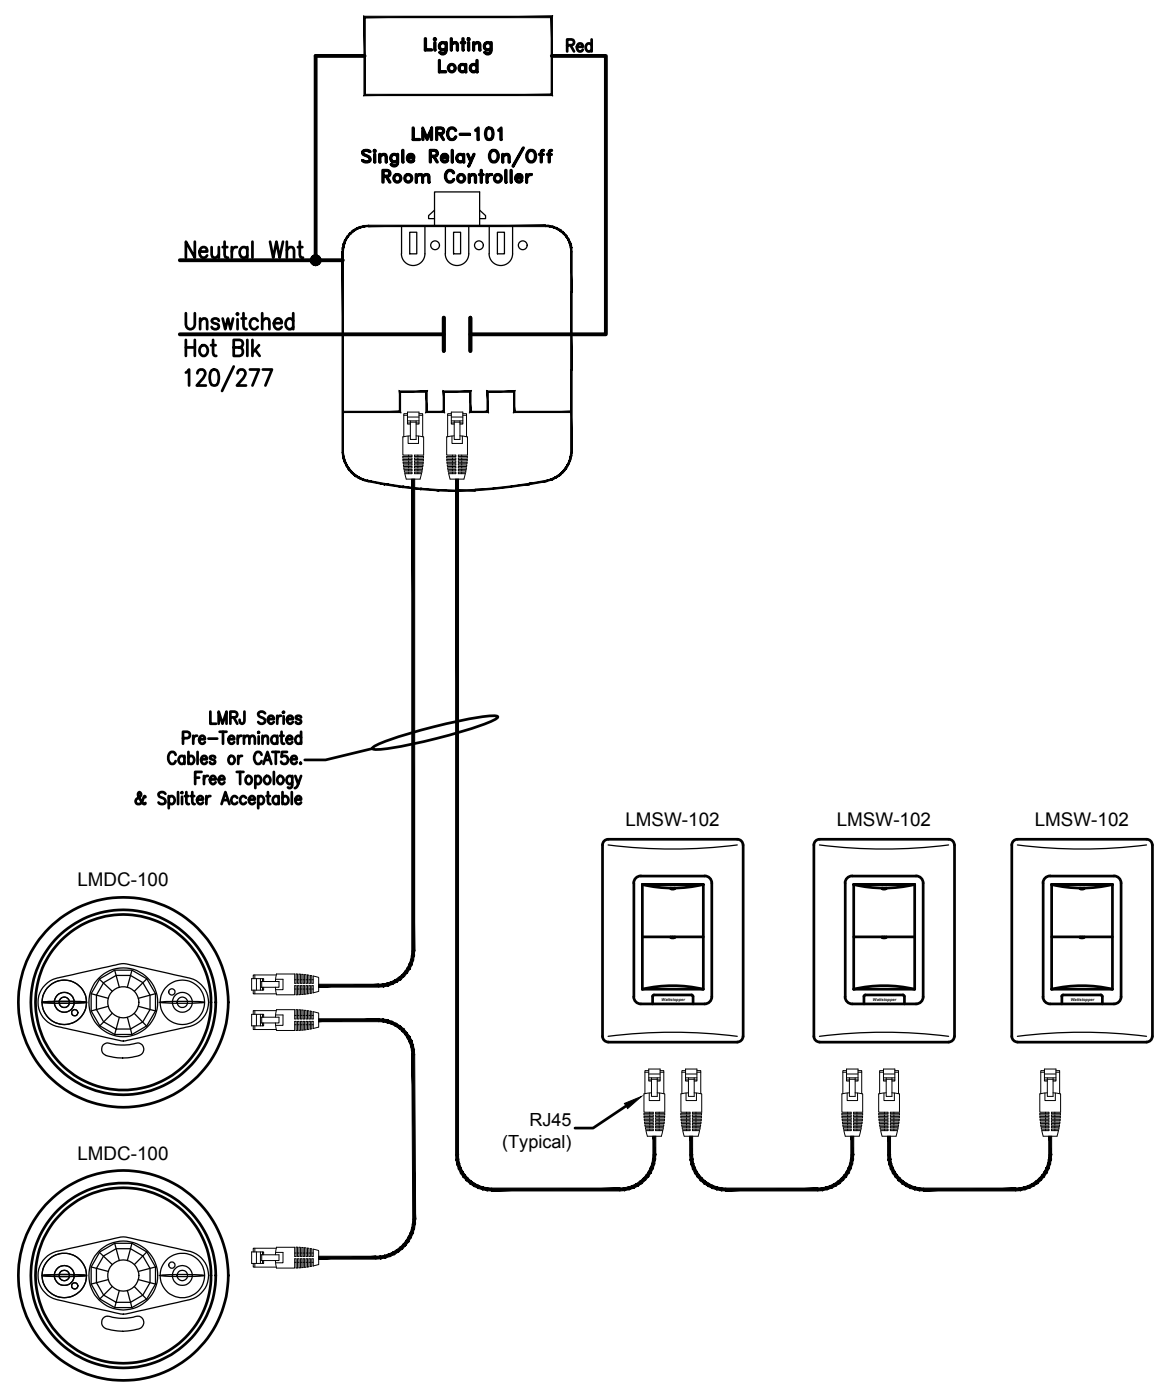


**WAREHOUSE AREA
LIGHTING (SWITCHING) CONTROL
WITH OCC SENSOR
(NON-DIMMING)**
NOT TO SCALE

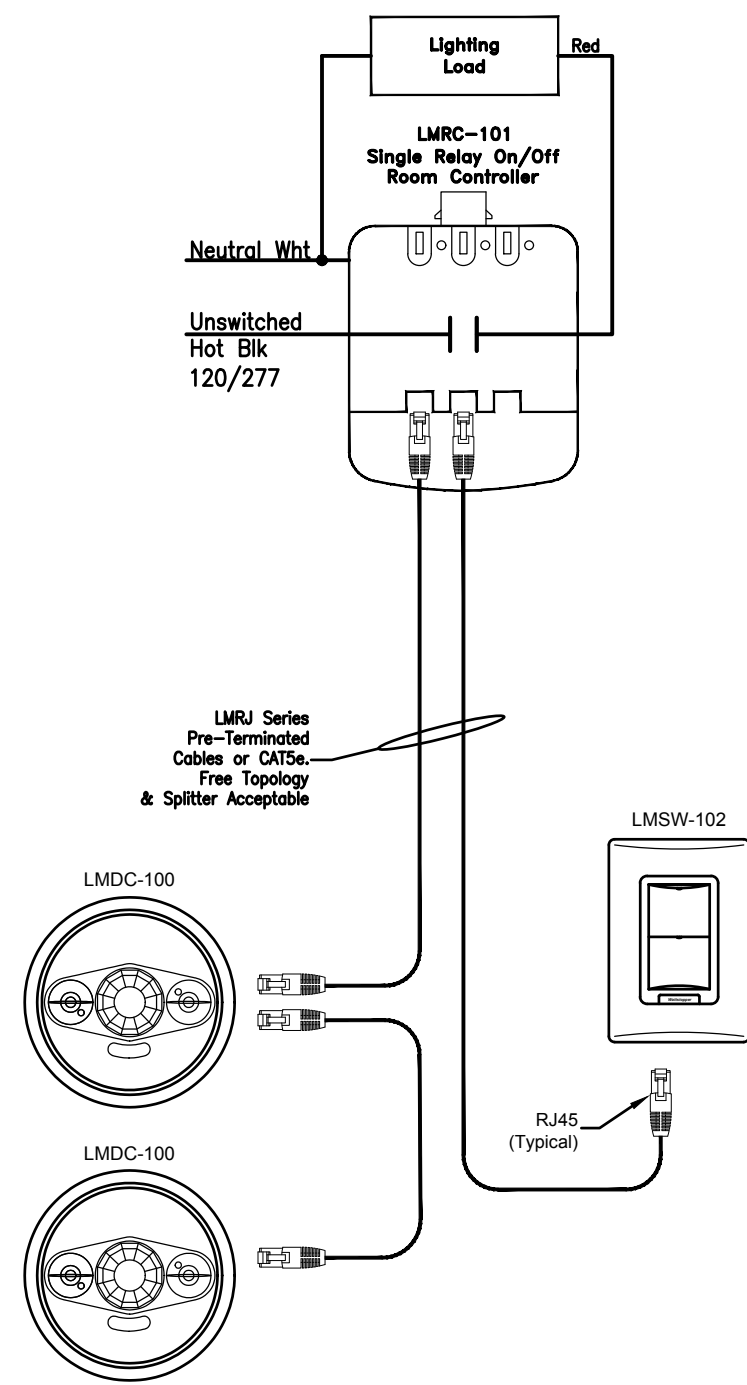


**WAREHOUSE STORAGE AREA
LIGHTING (SWITCHING) CONTROL
WITH OCC SENSOR
(NON-DIMMING)**
NOT TO SCALE

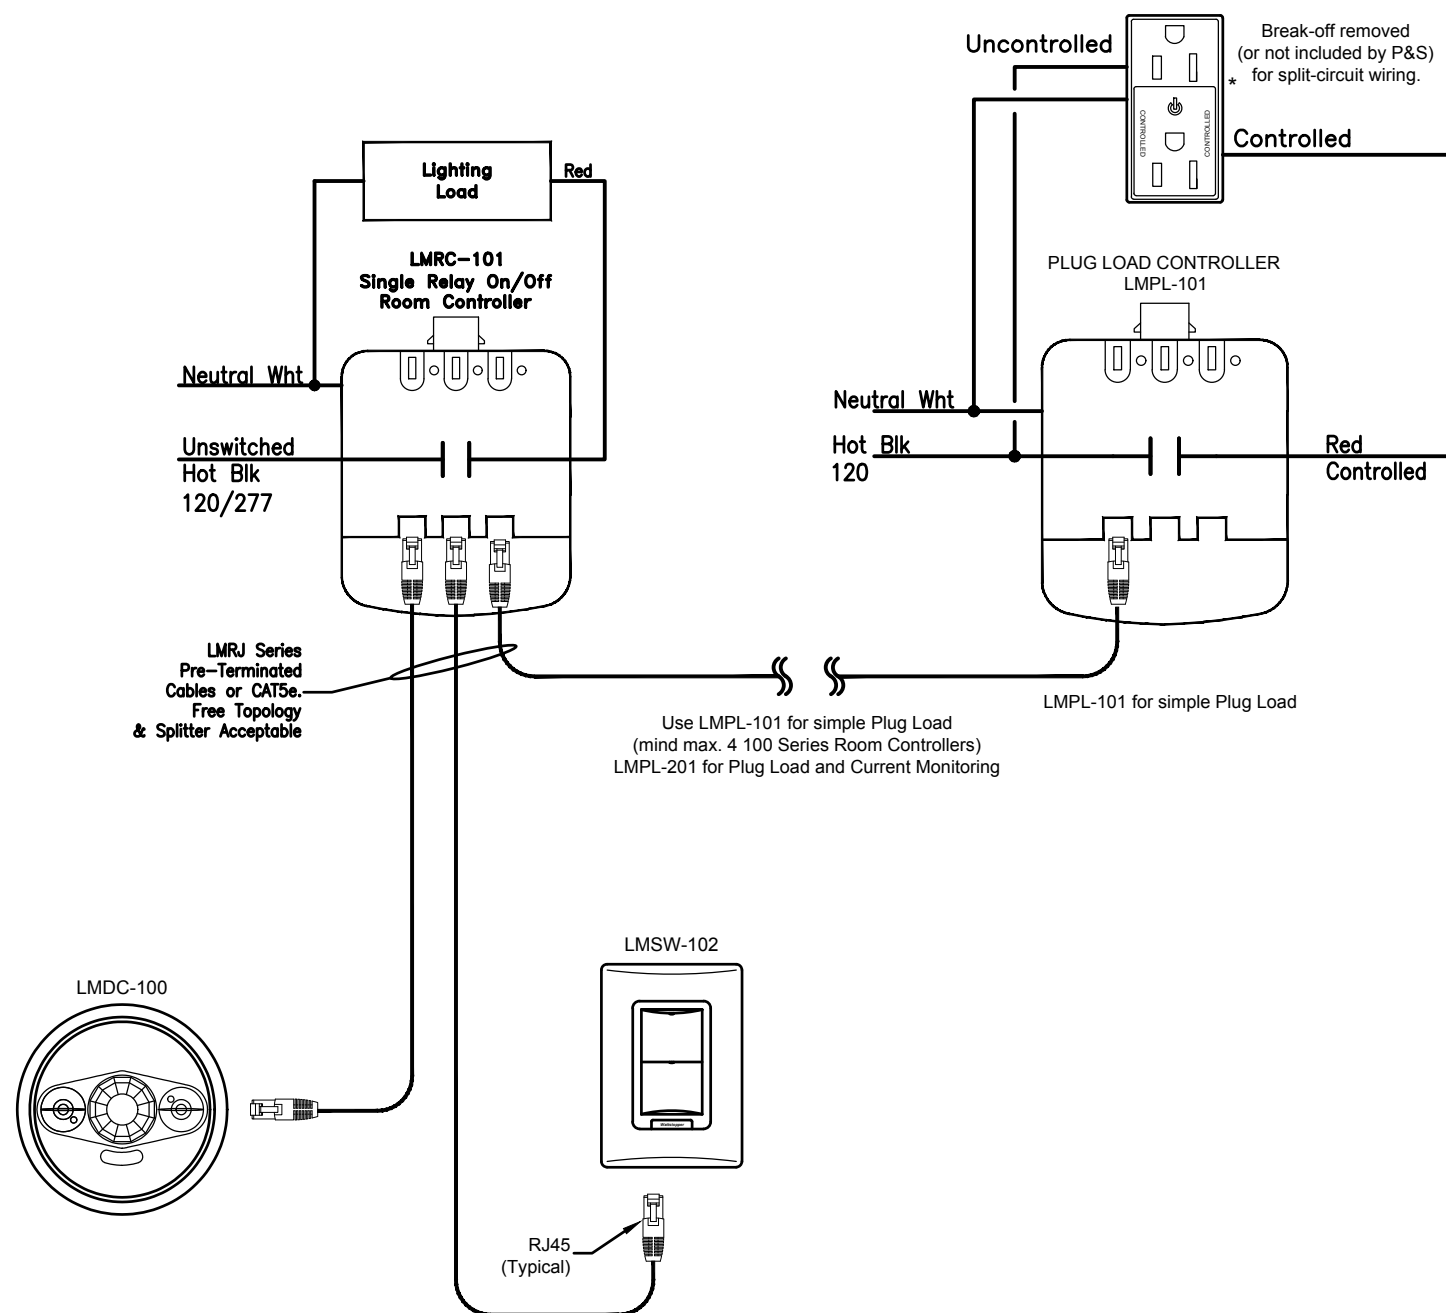


**OFFICE AREA
LIGHTING (SWITCHING) CONTROL
WITH OCC SENSOR
AND SWITCHED RECEPTACLES
(NON-DIMMING)**
NOT TO SCALE

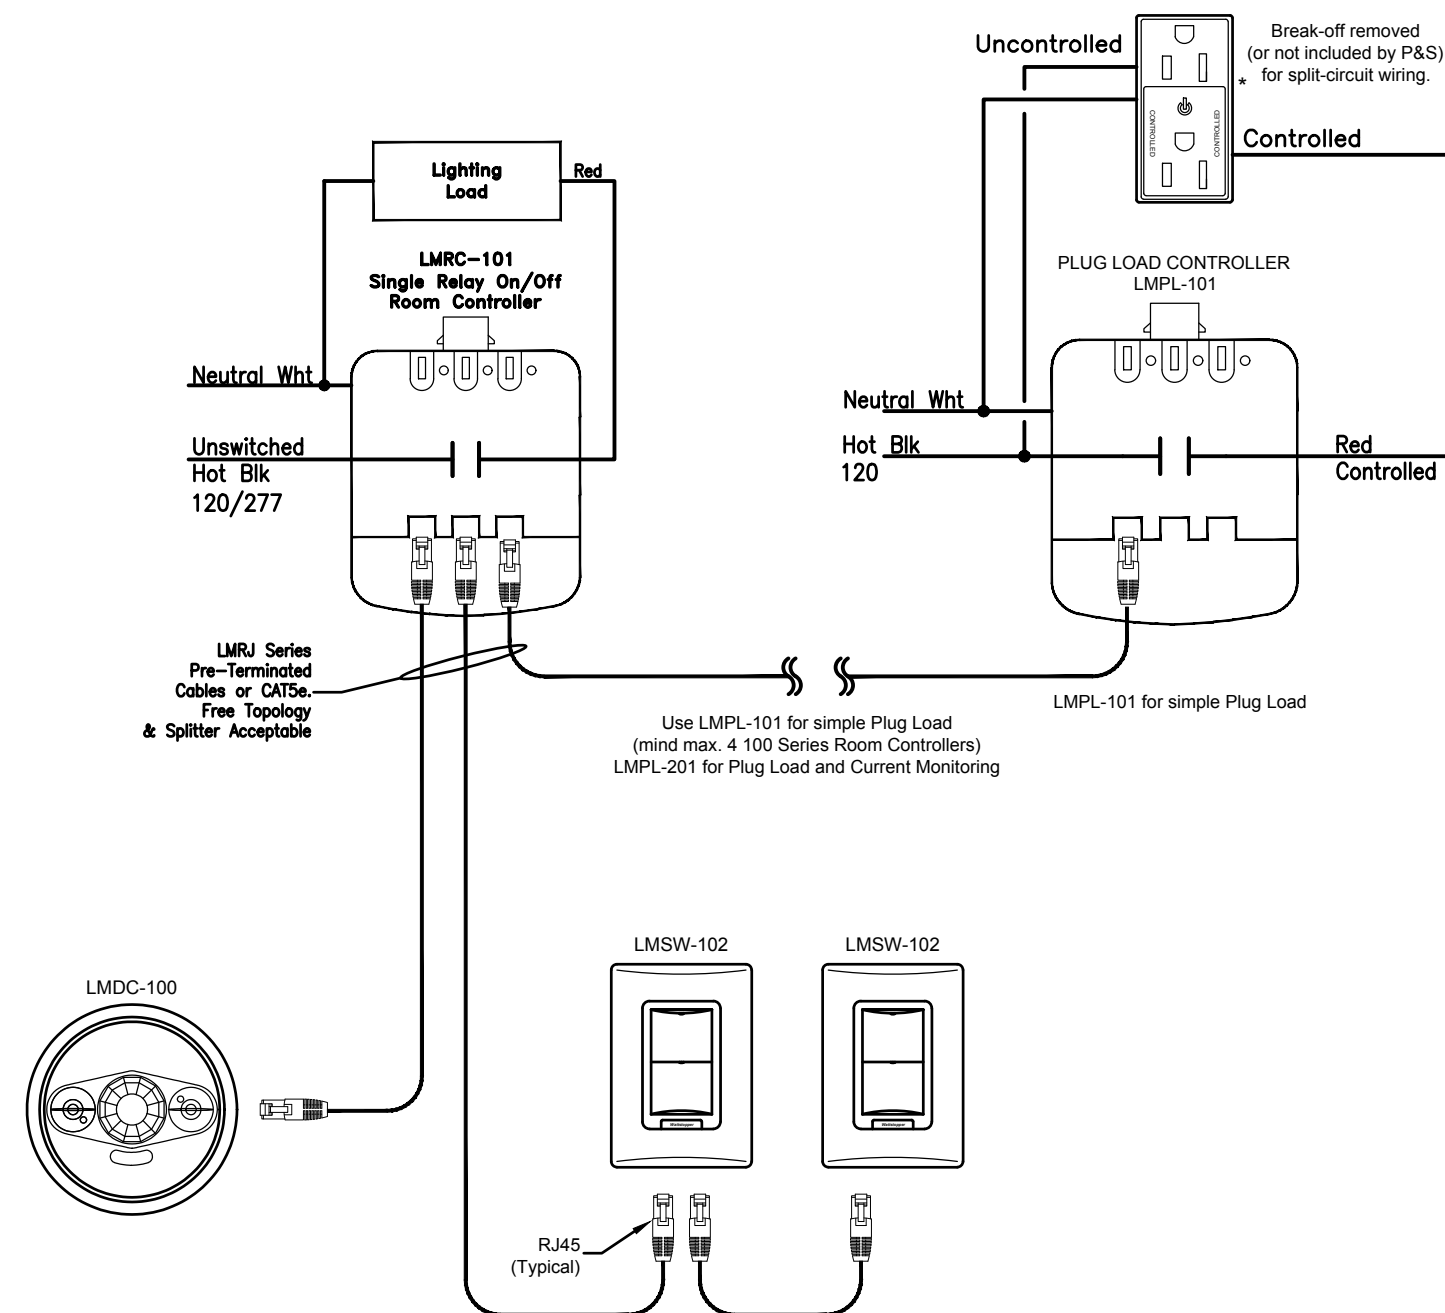

**BREAK-ROOM AREA
LIGHTING (SWITCHING) CONTROL
WITH OCC SENSOR
AND SWITCHED RECEPTACLES
(NON-DIMMING)**
NOT TO SCALE

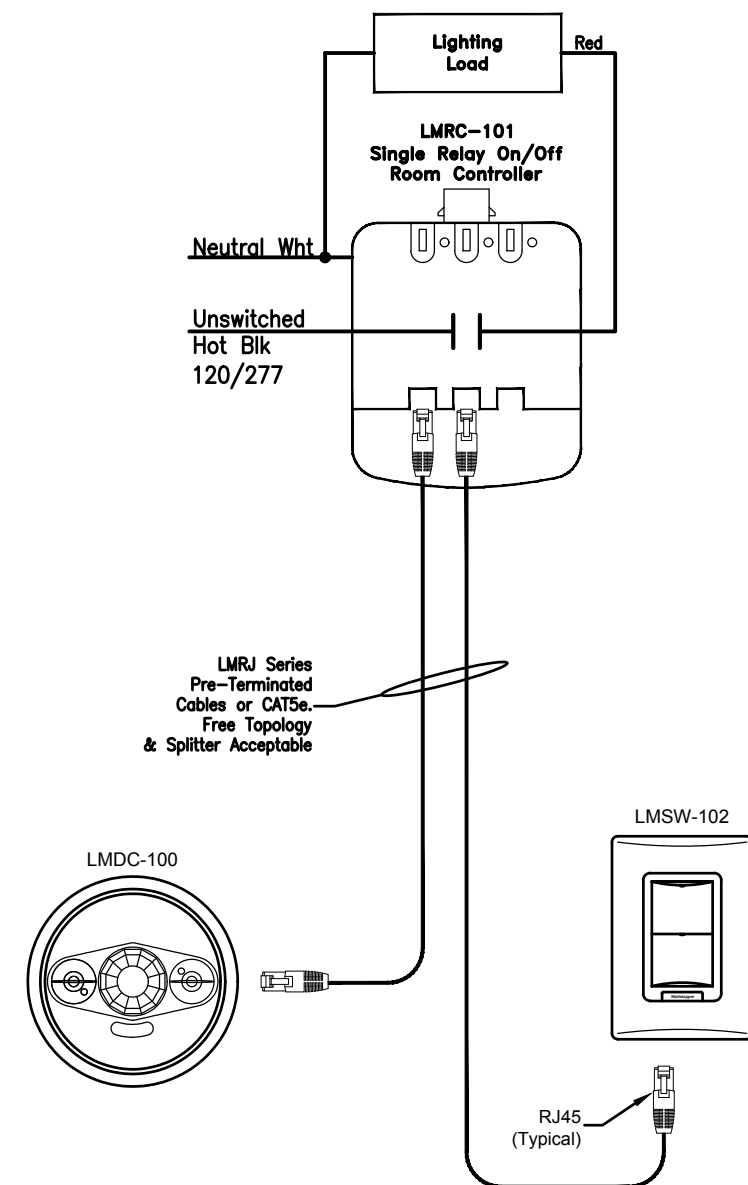

**RESTROOM AREA
LIGHTING (SWITCHING) CONTROL
WITH OCC SENSOR
(NON-DIMMING)**
NOT TO SCALE

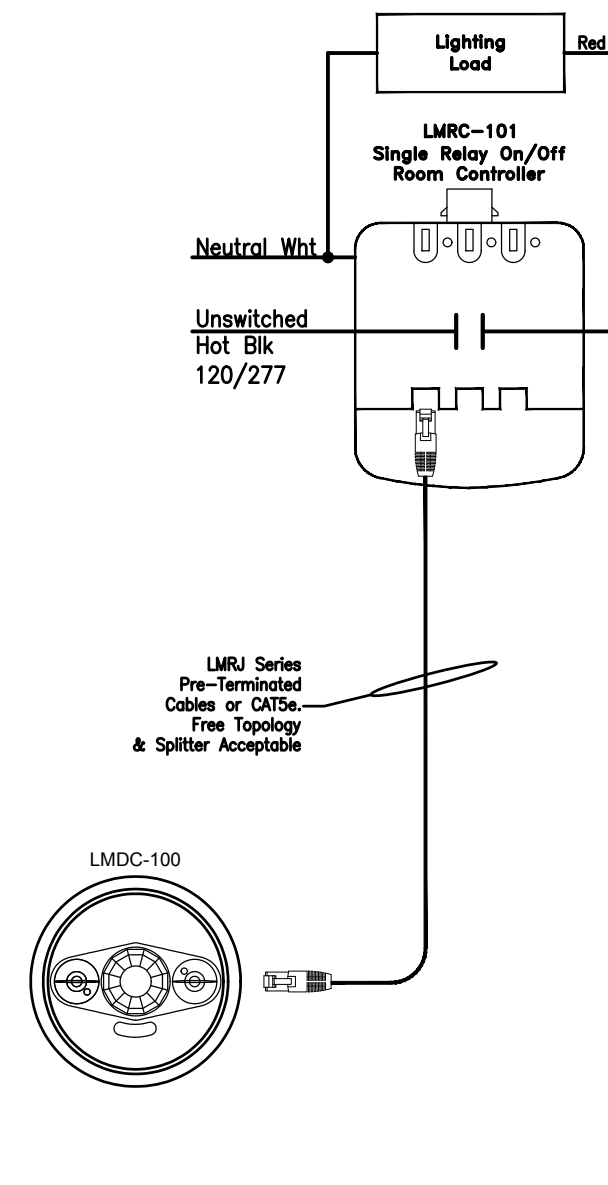

**VESTIBULE AREA
LIGHTING CONTROL
WITH OCC SENSOR
(NON-DIMMING)
(NON-SWITCHING)**
NOT TO SCALE

LIGHTING FIXTURE SCHEDULE										
Project: 1962	Job Name: NEW MUNICIPAL WAREHOUSE for the TOWN of GREENWOOD									
Luminaire Designation	Manufacturer	Catalog Number	Connected Voltage	Luminaire Load (va)	Lamping Source	Color Rendering Index (CRI)	Kelvin Temperature	Mounting	Comments	Luminaire Equals
'BP'	BEGHELLI	PACO-T20-AT	120V	3.2W	LED	n/a	n/a	BACK WALL	ADJUSTABLE TWIN HEAD EMERGENCY BATTERY LIGHT, SELF DIAGNOSTIC / SELF TESTING, 5 YEAR FULL WARRANTY	BASED ON ENGINEER'S APPROVAL IS REQUIRED
'DL'	GOTHAM	EVO 40/20 4WR MD LSS 120 TRW (NON-DIMMING)	120V	23.5W	LED	80-CRI	4000	CEILING RECESSED	4" RECESSED LED DOWNLIGHT, WITH HOUSING AND TRIM, 2000 LUMENS, 120V	BASED ON ENGINEER'S APPROVAL IS REQUIRED
'DS'	GOTHAM	EVO4SH 40/20 4DFRAMF SMO 120 (NON-DIMMING)	120V	29.8W	LED	80-CRI	4000	CEILING RECESSED	4" RECESSED LED DOWNLIGHT, WITH HOUSING AND TRIM, 2000 LUMENS, 120V	BASED ON ENGINEER'S APPROVAL IS REQUIRED
'L22'	H. E. WILLIAMS	PTS-2 2-L38/840-RA-DRV-120	120V	32W	LED	80-CRI	4000	CEILING SURFACE	2' x 2' SHALLOW SURFACE LED FIXTURE, 3800 LUMENS, 120V	BASED ON ENGINEER'S APPROVAL IS REQUIRED
'L6'	MARK ARCHITECTURAL	SL6L LOP 6FT RLP FL 80CRI 40K 900LMF NODIM 120	120V	48W	LED	80-CRI	4000	CEILING RECESSED	6" x 6" RECESSED LINEAR LED DOWNLIGHT, WITH HOUSING AND TRIM, 5400 LUMENS, 120V	BASED ON ENGINEER'S APPROVAL IS REQUIRED
'LS'	H. E. WILLIAMS	96-4-L81/840-DCL-SSCMB-SS LATCH-DRV-120	120V	65W	LED	80-CRI	4000	CEILING CHAIN HUNG	4' LED ENCLOSED INDUSTRIAL FIXTURE, VAPOR TIGHT, GASKETED, CEILING SUSPENDED, STAINLESS STEEL LATCHES, 8100 LUMENS, 120V	BASED ON ENGINEER'S APPROVAL IS REQUIRED
'LV'	H. E. WILLIAMS	EGL2-4-L145/840-HIA-SSMRB-SS LATCH-DRV-120	120V	142W	LED	80-CRI	4000	CEILING CHAIN HUNG	4' LED ENCLOSED INDUSTRIAL FIXTURE, VAPOR TIGHT, GASKETED, CEILING SUSPENDED, STAINLESS STEEL LATCHES, 14,600 LUMENS, 120V	BASED ON ENGINEER'S APPROVAL IS REQUIRED
'WB'	H. E. WILLIAMS	WPM-L8/750-120	120V	11W	LED	70-CRI	5000	BACK WALL 7'-8" AFF	MINI WALL PACK FIXTURE, EXTERIOR, WET LOCATION, 120V	BASED ON ENGINEER'S APPROVAL IS REQUIRED
'X'	BEGHELLI	ATX-SA-LR1-W-AT	120V	2W	LED	n/a	n/a	BACK WALL ABOVE DOOR	LED EXIT SIGN, SINGLE SIDED WHITE FACE, EMERGENCY BATTERY BACK-UP, SELF TESTING, WALL MOUNTED, 5 YEAR WARRANTY, 120V	BASED ON ENGINEER'S APPROVAL IS REQUIRED
'XC'	BEGHELLI	ATX-SA-LR1-U-AT	120V	2W	LED	n/a	n/a	CEILING MOUNTED	LED EXIT SIGN, SINGLE SIDED WHITE FACE, EMERGENCY BATTERY BACK-UP, SELF TESTING, CEILING MOUNTED, 5 YEAR WARRANTY, 120V	BASED ON ENGINEER'S APPROVAL IS REQUIRED

Lighting Space and Zones				Lighting Control Matrix														Low Voltage Switch Matrix						Remarks	
				(Button Labels to be designated by owner during installation)																					
Space Type	Room Number	Automatic Receptacle Control	ZONE OF CONTROL		CONTROL SCENARIOS														CONNECT TO LIGHTING CONTROL PANEL			CONNECT TO LOCAL ROOM CONTROL			
			Description	Designator	Manual On	Manual Off	Dimming	Multi-Level Control	Timeclock On	Timeclock Off	Occupancy Sensor On	Vacancy Sensor Off	Daylight Harvesting	Photo Sensor On	Fire Alarm System Override to On	Security System Override to On	SL1 (1-Button)	SL2 (2-Button)	SL3 (3-Button)	SL4 (4-Button)	SL5 (5-Button)	SL6 (6-Button)	SLa (2-Button)	SLb (4-Button)	SLc (6-Button)
WAREHOUSE - SOUTH END	101				X	X					X	X										X			
WAREHOUSE - NORTH END	101				X	X					X	X										X			
OFFICE	102	X			X	X					X	X										X			
BREAK-ROOM	103	X			X	X					X	X										X			
VESTIBULE	104										X	X													
RESTROOM	105				X	X					X	X										X			
STORAGE	201				X	X					X	X											X		
Exterior Security Lighting	n/a								X	X				X											



HG Engineers
142 Eglin Parkway SE
Fort Walton Beach, Florida, 32548
E-mail: office@hgenr.com
P: 850.243.0723 Fax: 850.684.5420
FL Authorization No.00006680
Christopher A. Garick, FL PE No.53924
Philip M. Humber, FL PE No.13870
Thomas A. Alexander, FL PE No.73172
Daniel J. White, FL PE No.73780

1962
Job No.

DONOFRO ARCHITECTS
2910 CALEDONIA ST.
MARIANNA, FL 32446
OFFICE: (850) 482-5261
P.O. BOX 861
MARIANNA, FL 32447
FAX: (850) 482-8609

LIGHTING CONTROLS AND SCHEDULES

**NEW MUNICIPAL WAREHOUSE
TOWN OF GREENWOOD
GREENWOOD, FLORIDA**

JOB NUMBER:
M-2019-03


DATE:
AUG 15, 2019

DRAWN BY:
BS

CHECKED BY:
DW

SHEET No.

E-2.1

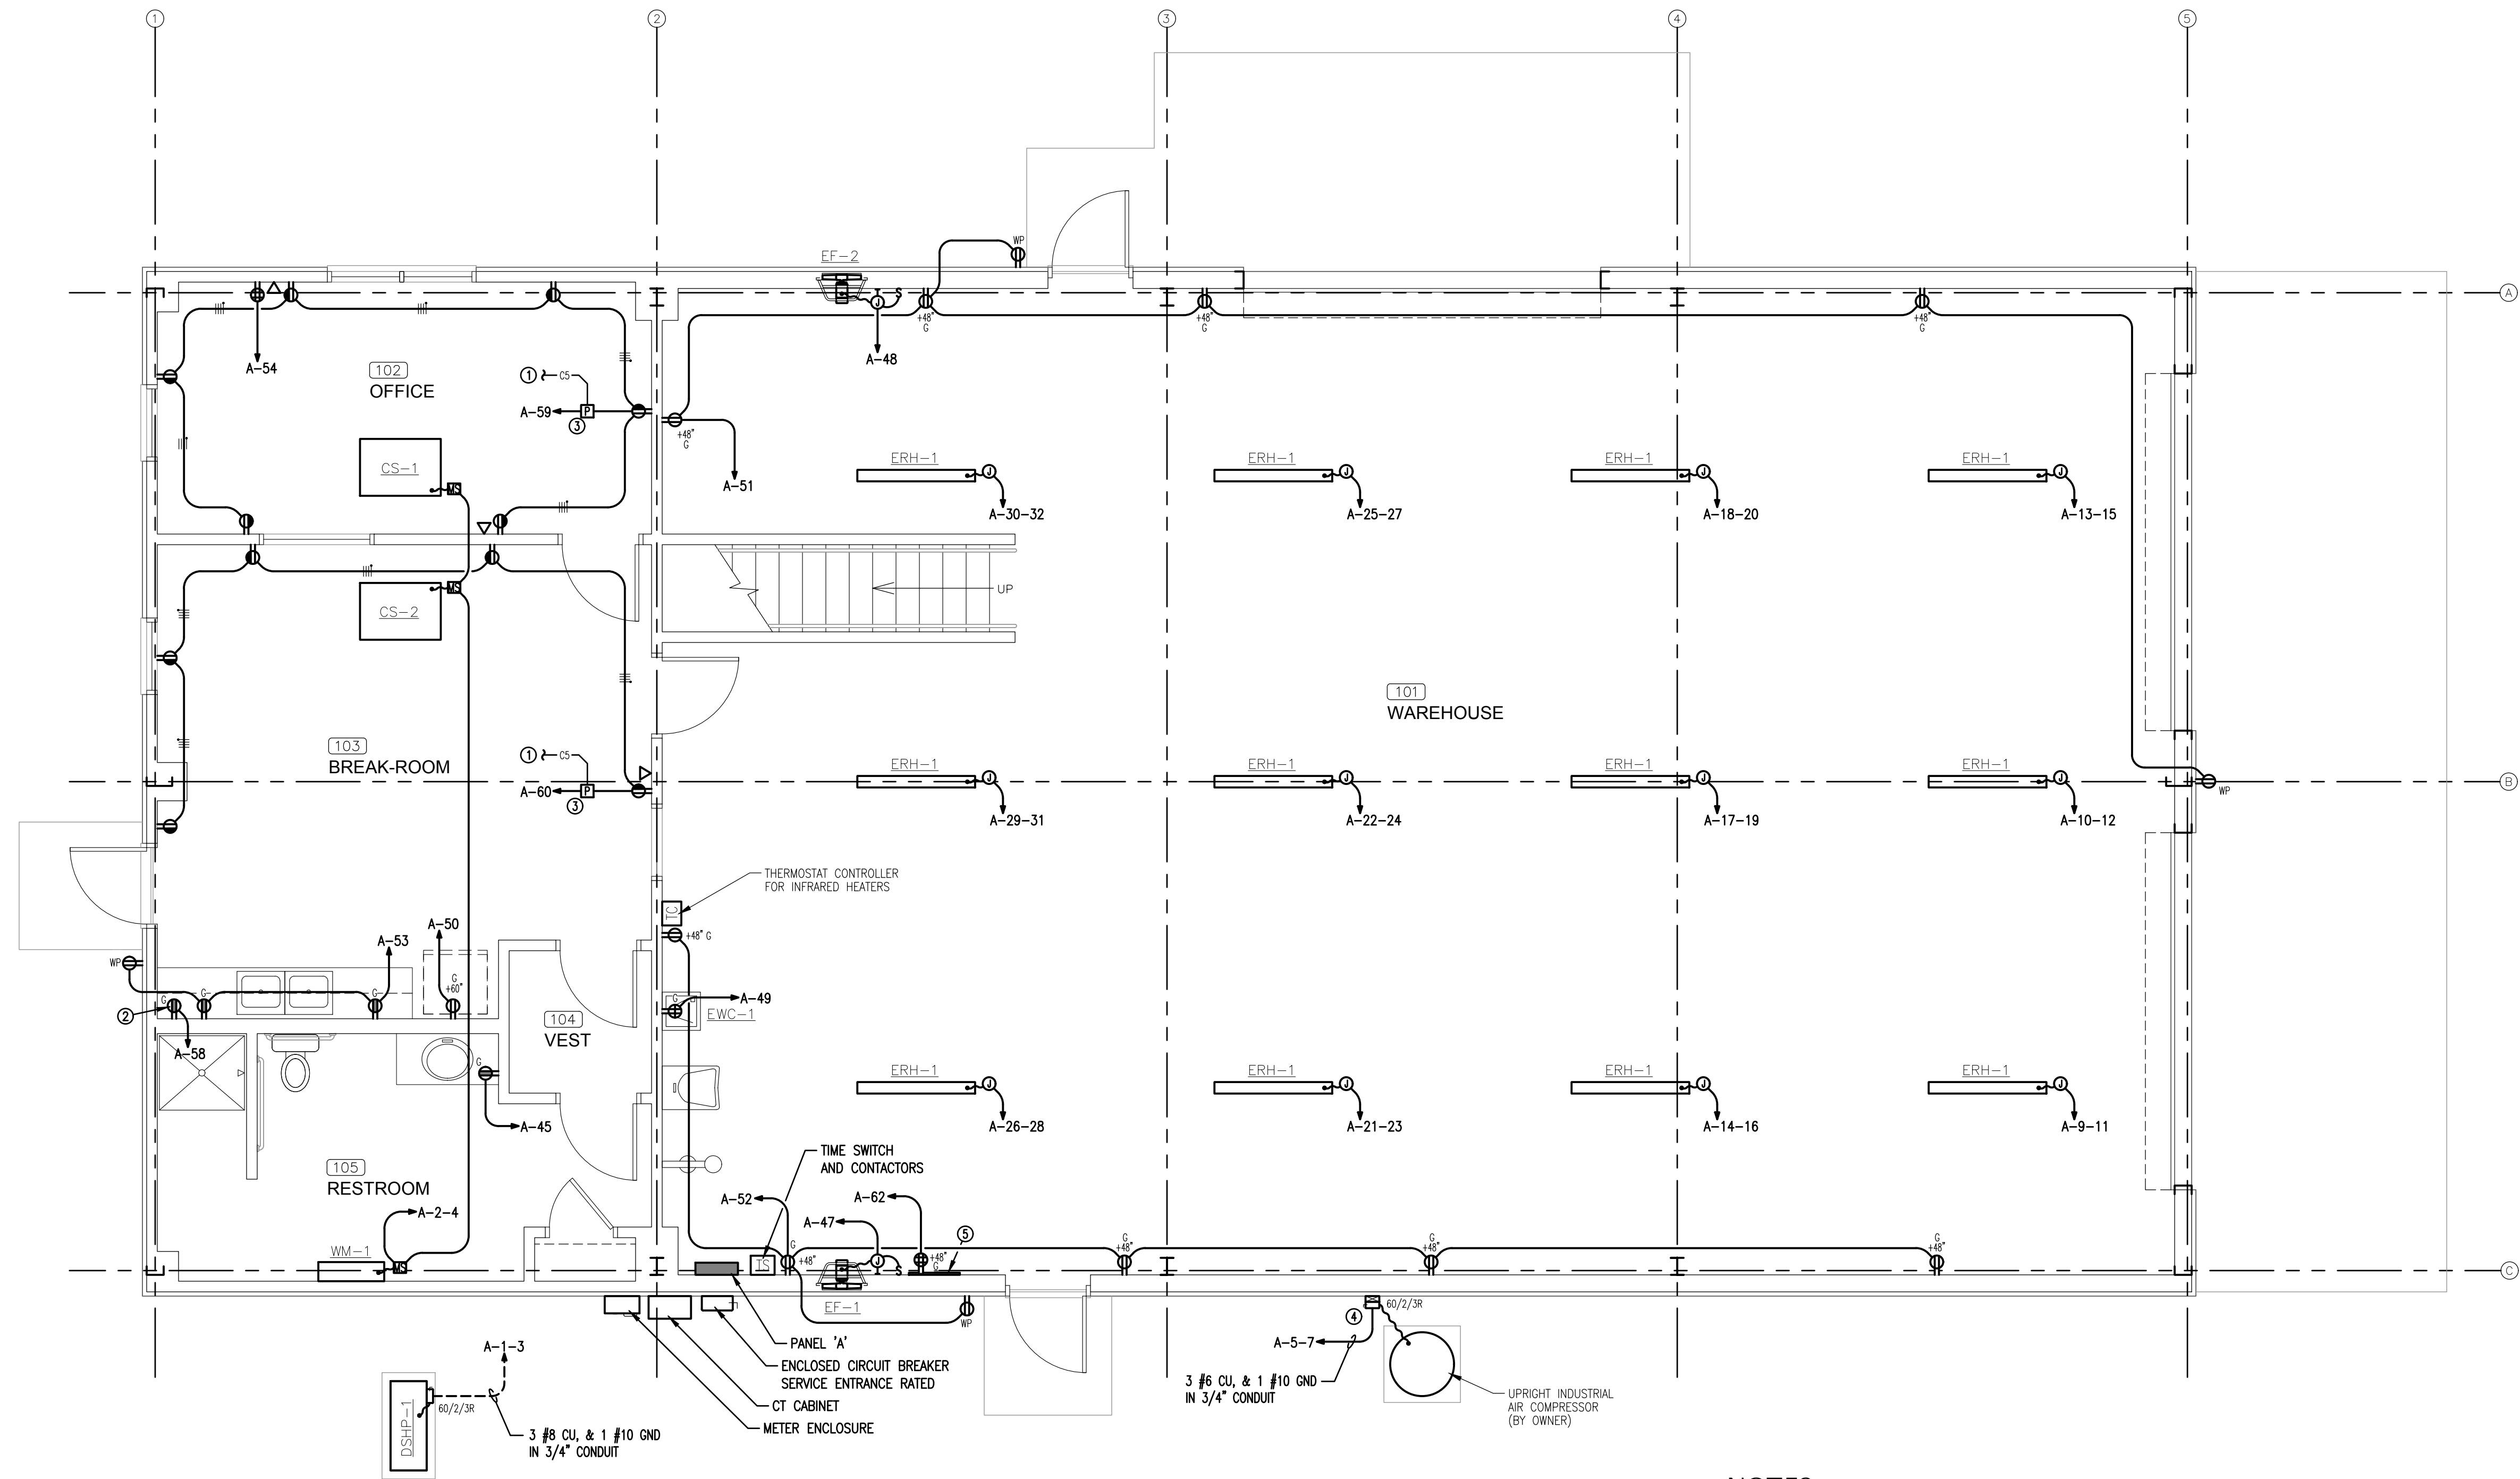



NOTES:

- CONNECT TO RELAY POWER PACK INDICATED ON LIGHTING PLAN. REFER TO LIGHTING PLAN FOR LOCATION ABOVE CEILING.
- COORDINATE RECEPTACLE LOCATION FOR MICROWAVE WITH OWNER.
- LOCATE POWER PACK IN CEILING, TO BE ACCESSED FROM LOCKABLE METAL ACCESS HATCH. REFER TO LIGHTING PLANS.
- COORDINATE POWER REQUIREMENTS WITH ACTUAL AIR COMPRESSOR SYSTEM PROVIDE BY OWNER.
- TELECOM BACKBOARD, 2 FT x 2 FT x 3/4" THICK, EXTERIOR PLYWOOD. PAINT WITH TWO COATS OF FIRE RETARDANT PAINT. INSTALL ONE #6 COPPER GROUND CONDUCTOR IN 3/4" CONDUIT TO BUILDING GROUND, LEAVE 4 FT OF SLACK CONDUCTOR AT BACKBOARD. STUB-OUT TWO 2" CONDUITS WITH PULL-RIBBONS TO LOCATION INDICATED ON SITE PLAN.



FIRST FLOOR POWER PLAN

1/4" = 1'-0"

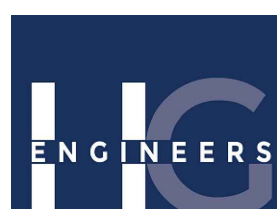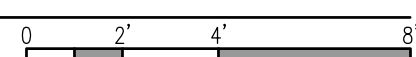

HGC Engineers
142 Eglin Parkway SE
Fort Walton Beach, Florida, 32548
E-mail: office@hgcengineers.com
Ph: 850.243.0723 Fax: 850.664.5420
FL Authorization No.00006680
Christopher A. Garick, FL P.E. No.53924
Philip M. Humber, FL P.E. No.13870
Thomas A. Alexander, FL P.E. No.73172
Daniel J. White, FL P.E. No.73780

1962
Job No.

JOB NUMBER:
M-2019-03
DATE:
AUG 15, 2019
DRAWN BY:
BS
CHECKED BY:
DW

SHEET No.

E-3.0


SHEET TITLE:
FIRST FLOOR POWER PLAN
FOR:
NEW MUNICIPAL WAREHOUSE
TOWN OF GREENWOOD
GREENWOOD, FLORIDA





DONOFRO ARCHITECTS

2910 CALEDONIA ST.
MARIANNA, FL 32446
OFFICE: (850) 482-5261
P.O. BOX 861
MARIANNA, FL 32447
FAX: (850) 482-8609

THIS DRAWING & DESIGN
SHOWN IS THE PROPERTY OF
DONOFRO ARCHITECTS, INC.
ASSOCIATES - ARCHITECTS
FOR OTHER USE OF THIS
DRAWING WITHOUT THE
CONSENT IS PROHIBITED AND
SUBJECT TO LEGAL ACTION.
©
PAUL A. DONOFRO &
ASSOCIATES - ARCHITECTS

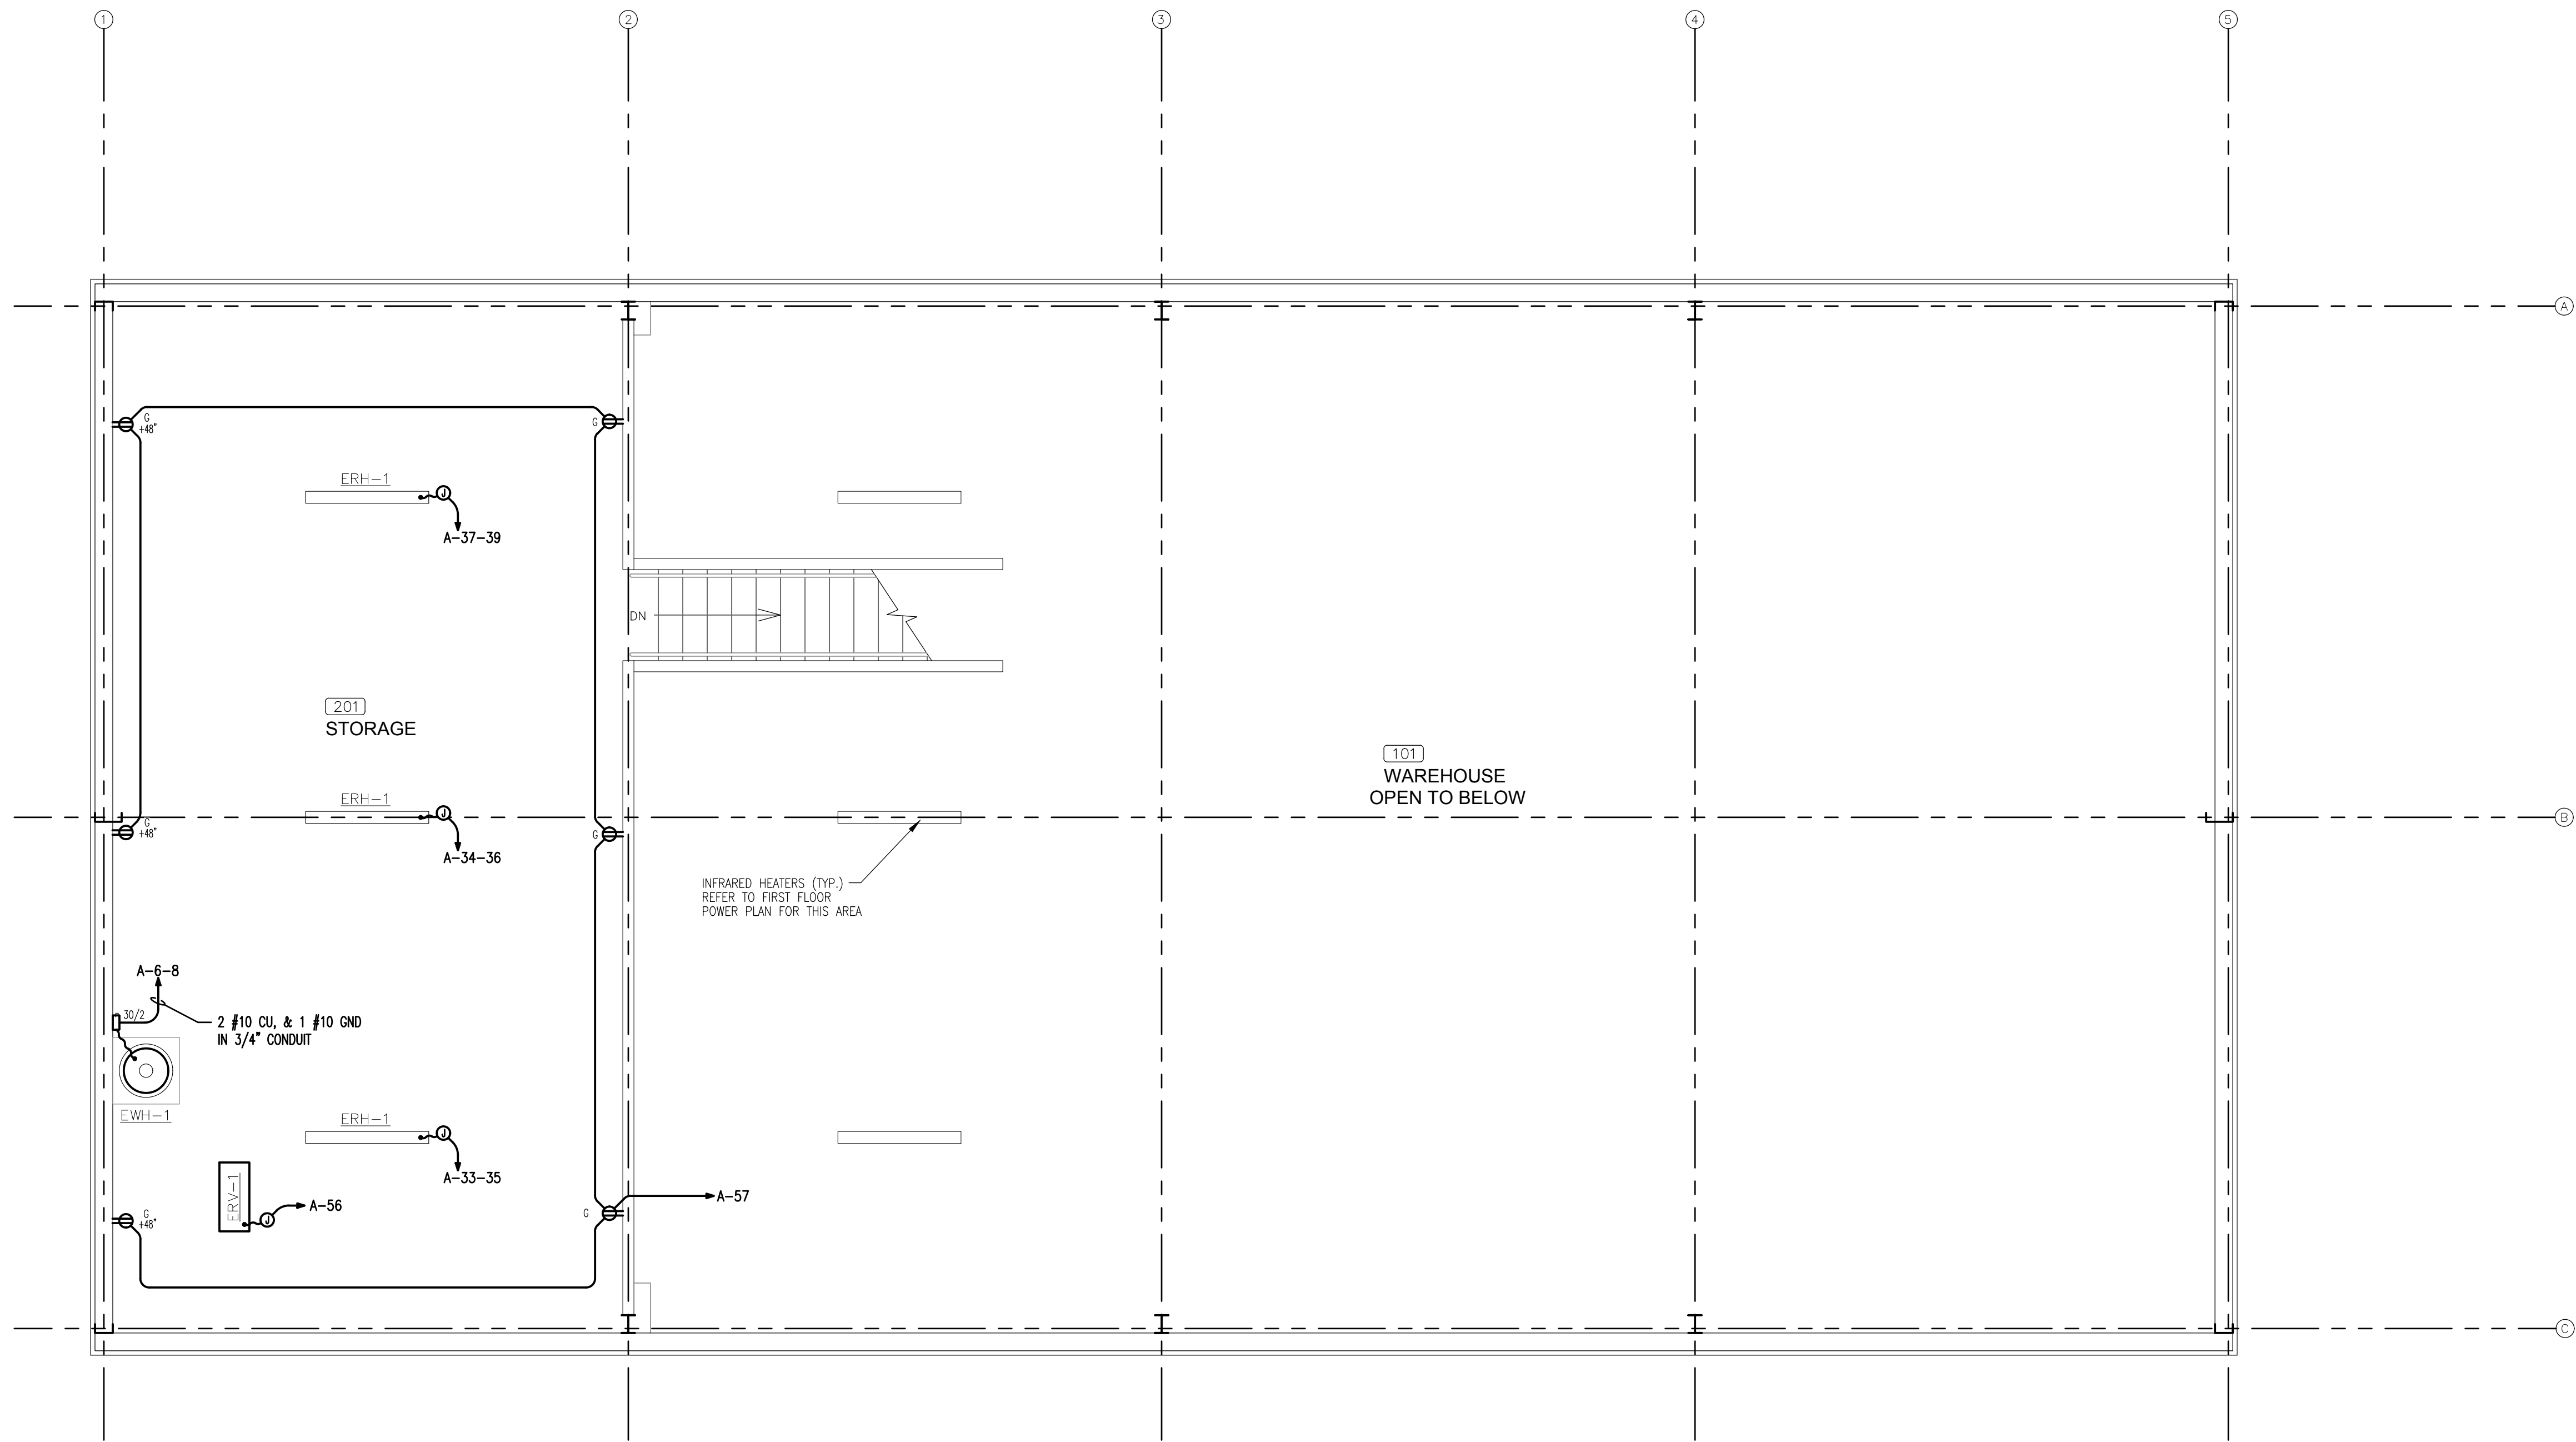


 **SECOND FLOOR POWER PLAN**
1/4" = 1'-0"

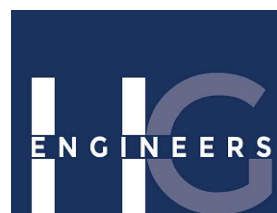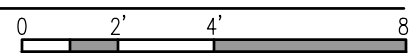

HG Engineers
142 Eglin Parkway SE
Fort Walton Beach, Florida, 32548
E-mail: office@hgenr.com
Ph: 850.243.0723 Fax: 850.664.5420
FL Authorization No.00006680
Christopher A. Garick, FL P.E. No.53924
Philip M. Humber, FL P.E. No.13870
Thomas A. Alexander, FL P.E. No.73172
Daniel J. White, FL P.E. No.73780

1962
Job No.

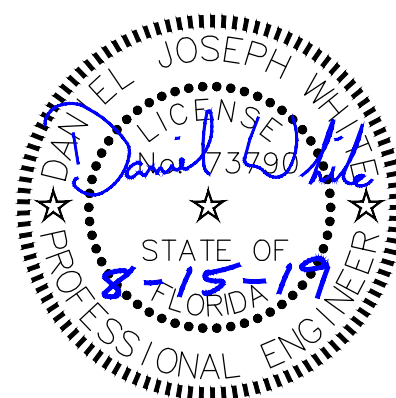

JOB NUMBER:
M-2019-03
DATE:
AUG 15, 2019
DRAWN BY:
BS
CHECKED BY:
DW



SHEET No.
E-3.1

SHEET TITLE:
SECOND FLOOR POWER PLAN
FOR:
NEW MUNICIPAL WAREHOUSE
TOWN OF GREENWOOD
GREENWOOD, FLORIDA



DONOFRO ARCHITECTS
2910 CALEDONIA ST.
MARIANNA, FL 32446
OFFICE: (850) 482-5261
P.O. BOX 861
MARIANNA, FL 32447
FAX: (850) 482-8609

THIS DRAWING & DESIGN
SHOWN IS THE PROPERTY OF
DONOFRO ARCHITECTS, INC.
AND IS NOT TO BE REPRODUCED
OR USED FOR ANY OTHER PROJECT
WITHOUT THE WRITTEN CONSENT
OF DONOFRO ARCHITECTS, INC.
SUBJECT TO LEGAL ACTION.
PAUL A. DONOFRO &
ASSOCIATES - ARCHITECTS

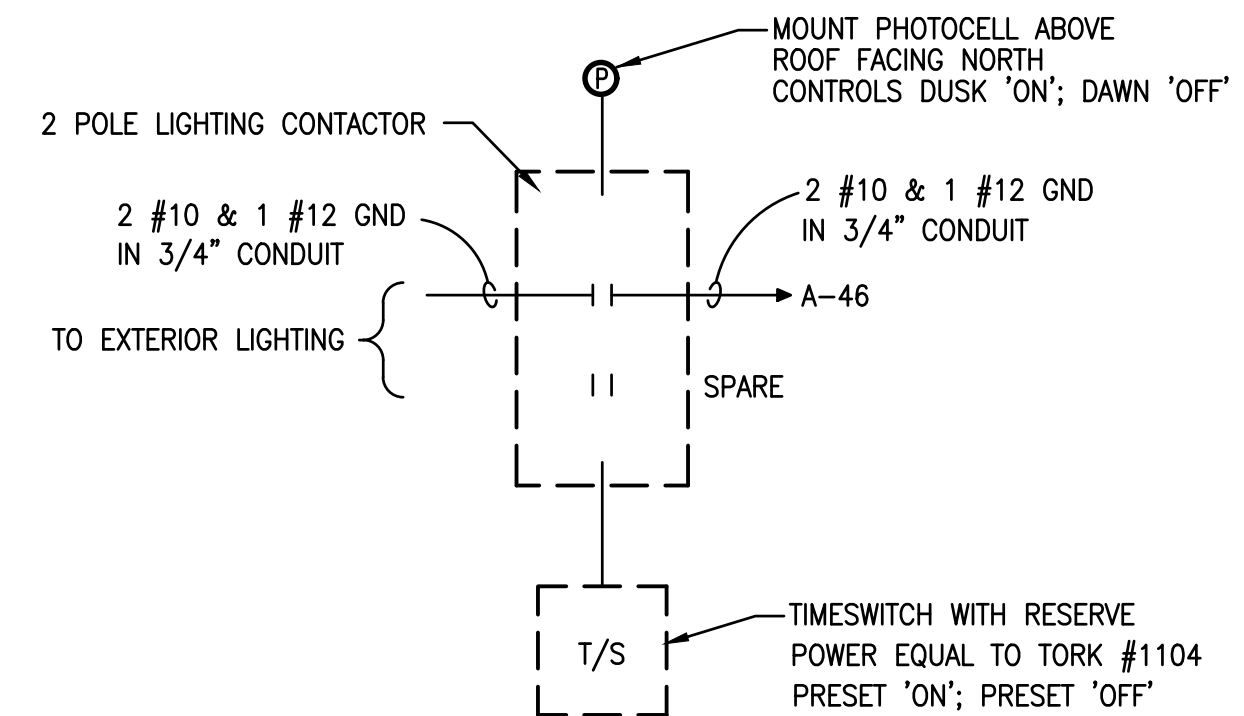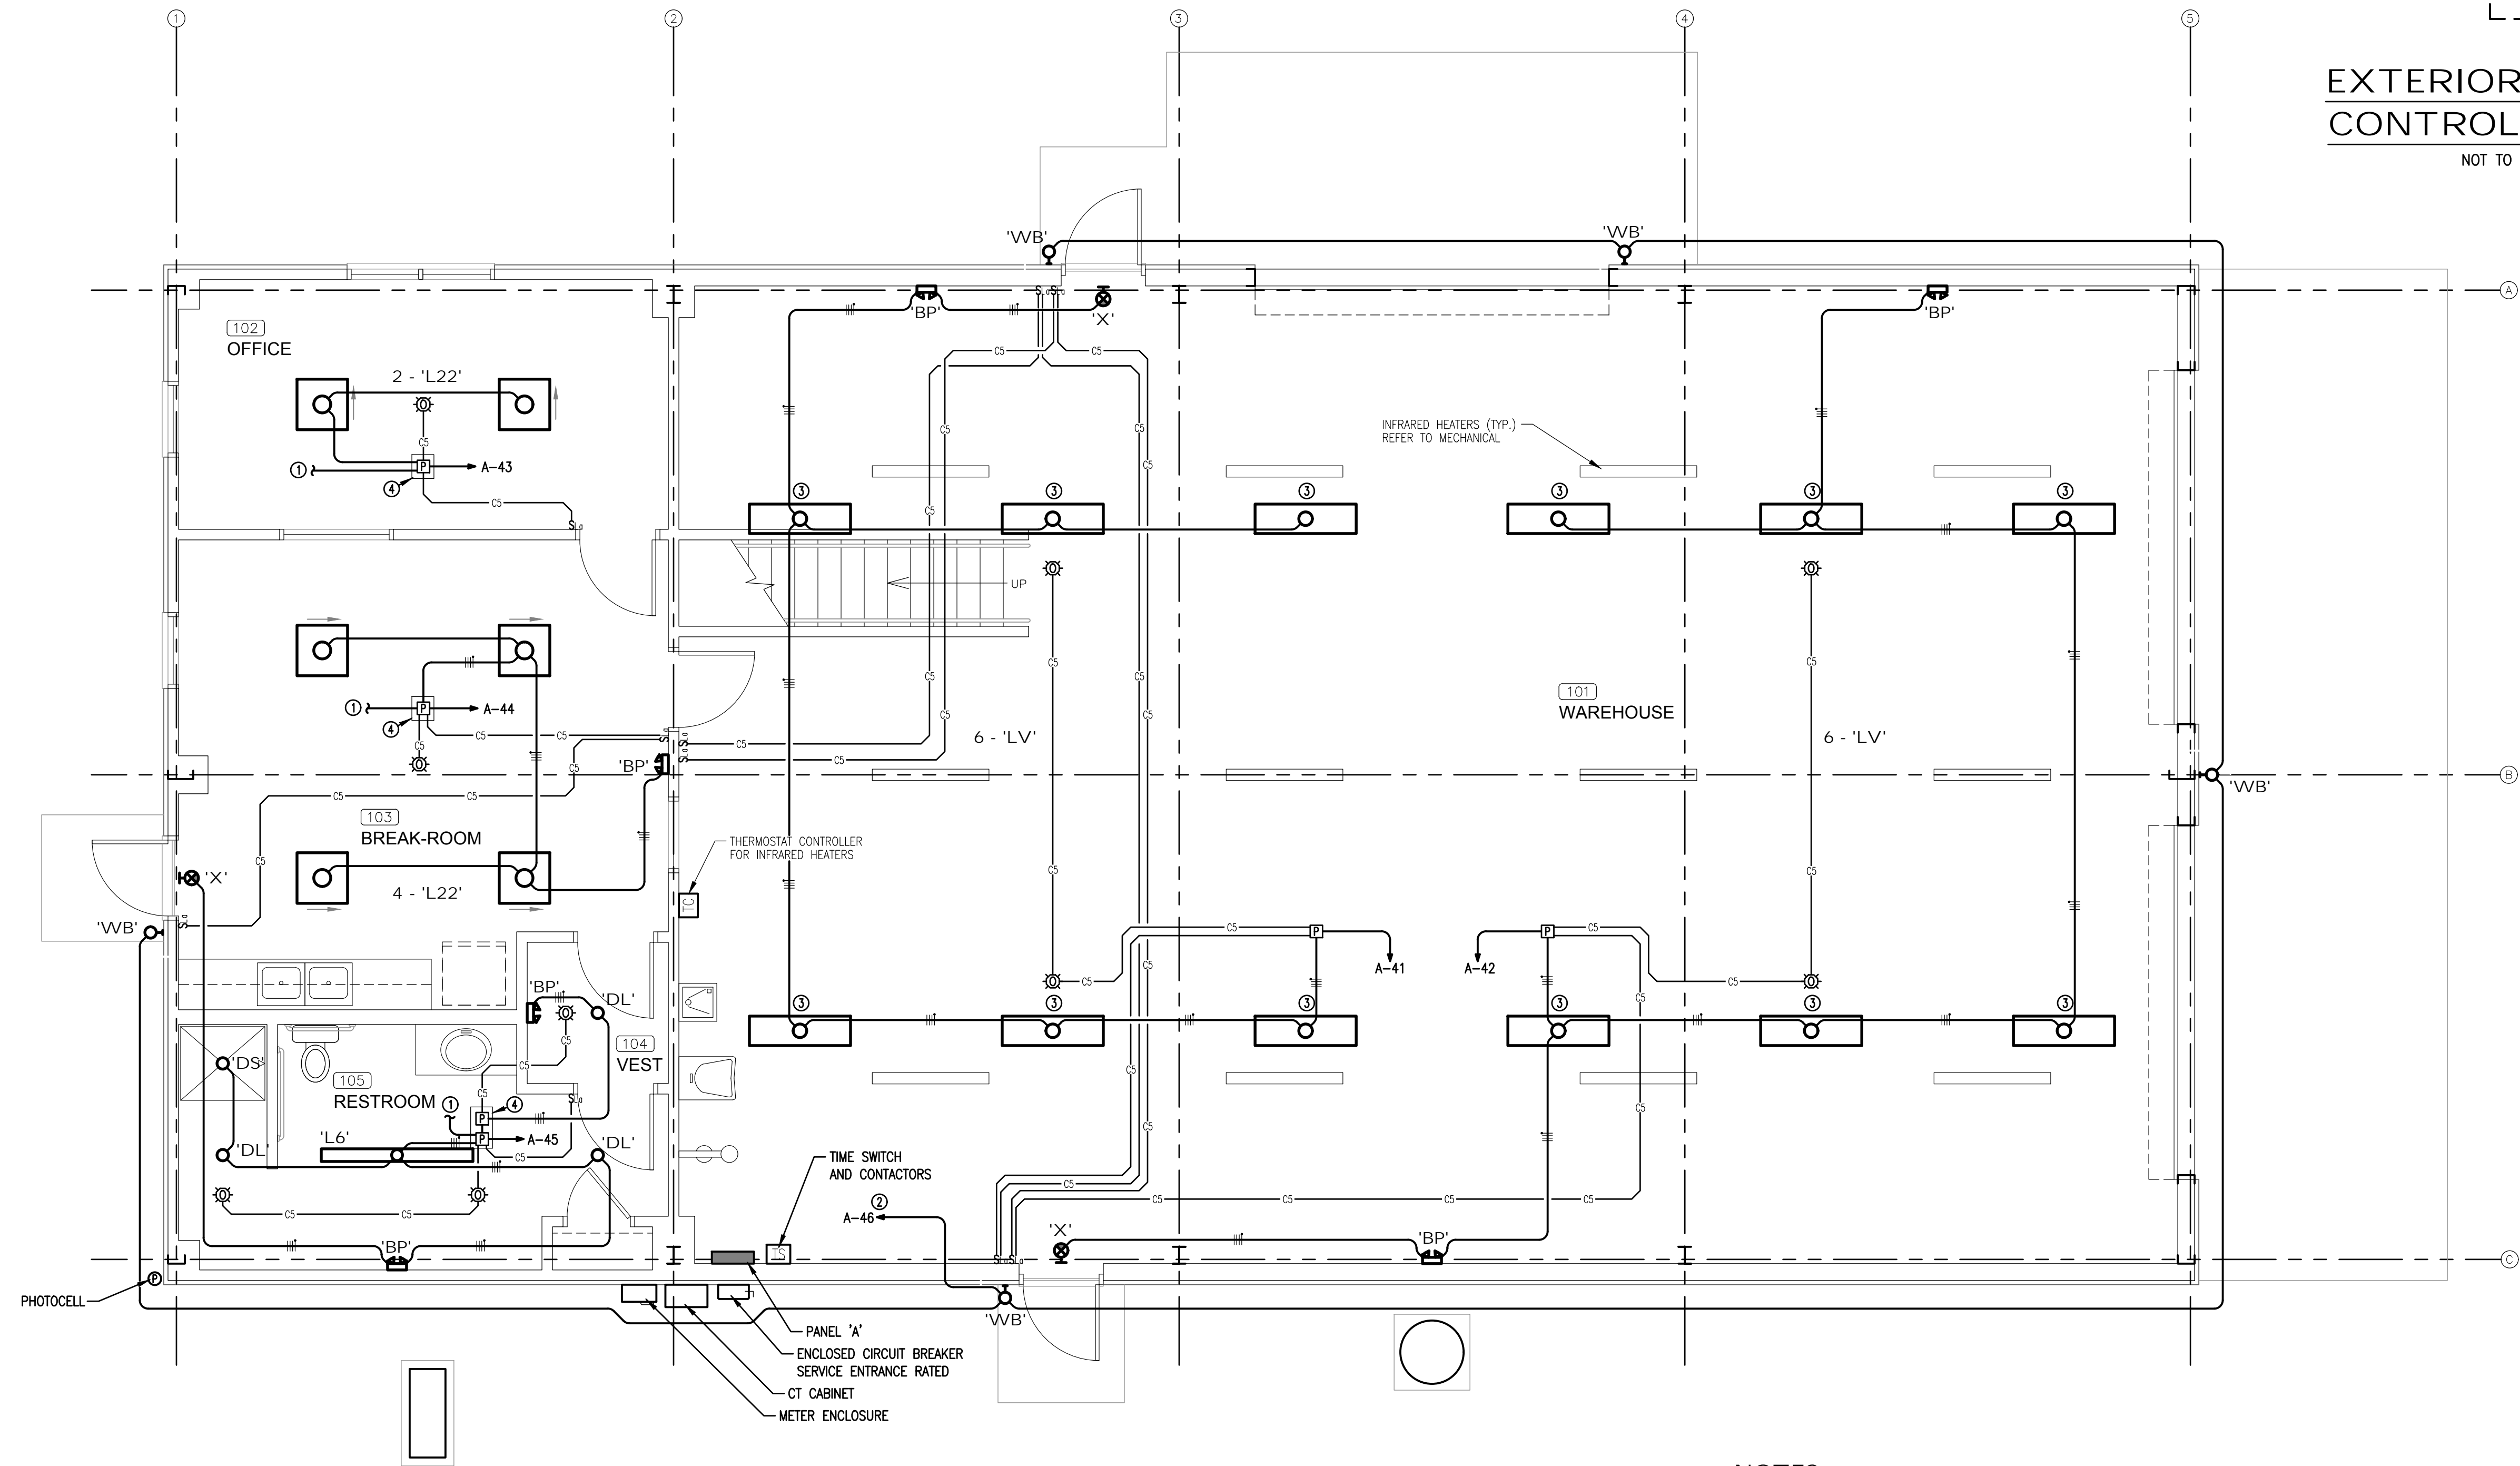


EXTERIOR LIGHTING
CONTROL DIAGRAM
NOT TO SCALE

- NOTES:
- ① CONNECT POWER CIRCUIT TO RECEPTACLES. SEE POWER PLAN.
 - ② HOMERUN VIA TIME SWITCH CONTACTOR AND PHOTOCELL. SEE DETAIL.
 - ③ MOUNT FIXTURES AS HIGH AS POSSIBLE. FIXTURES SHALL BE CHAIN HUNG FROM THE METAL BUILDING PURRLINS. RUN CONDUITS AS TIGHT AS POSSIBLE TO THE BUILDING STRUCTURE.
 - ④ PROVIDE LOCKABLE METAL ACCESS HATCH IN CEILING TO ACCESS LIGHTING POWER PACKS.

FIRST FLOOR LIGHTING PLAN
1/4" = 1'-0"

HG ENGINEERS
142 Eglon Parkway SE
Fort Walton Beach, Florida, 32548
E-mail: office@hge-engineers.com
Ph: 850.243.0723 Fax: 850.984.5420
FL Authorization No. 00006680
Christopher A. Garcia, FL PE No. 53924
Philip M. Humber, FL PE No. 13870
Thomas A. Alexander, FL PE No. 73172
Daniel J. White, FL PE No. 73780

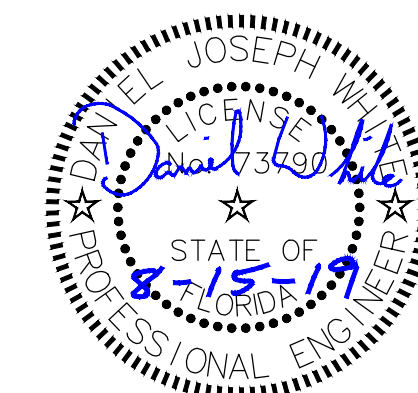


DONOFRO ARCHITECTS
2910 CALEDONIA ST.
MARIANNA, FL 32446
OFFICE: (850) 482-5261

P.O. BOX 861
MARIANNA, FL 32447
FAX: (850) 482-8609

FIRST FLOOR LIGHTING PLAN
NEW MUNICIPAL WAREHOUSE
FOR
TOWN OF GREENWOOD
GREENWOOD, FLORIDA

JOB NUMBER: M-2019-03
DATE: AUG 15, 2019
DRAWN BY: BS
CHECKED BY: DW

SHEET No.
E-4.0

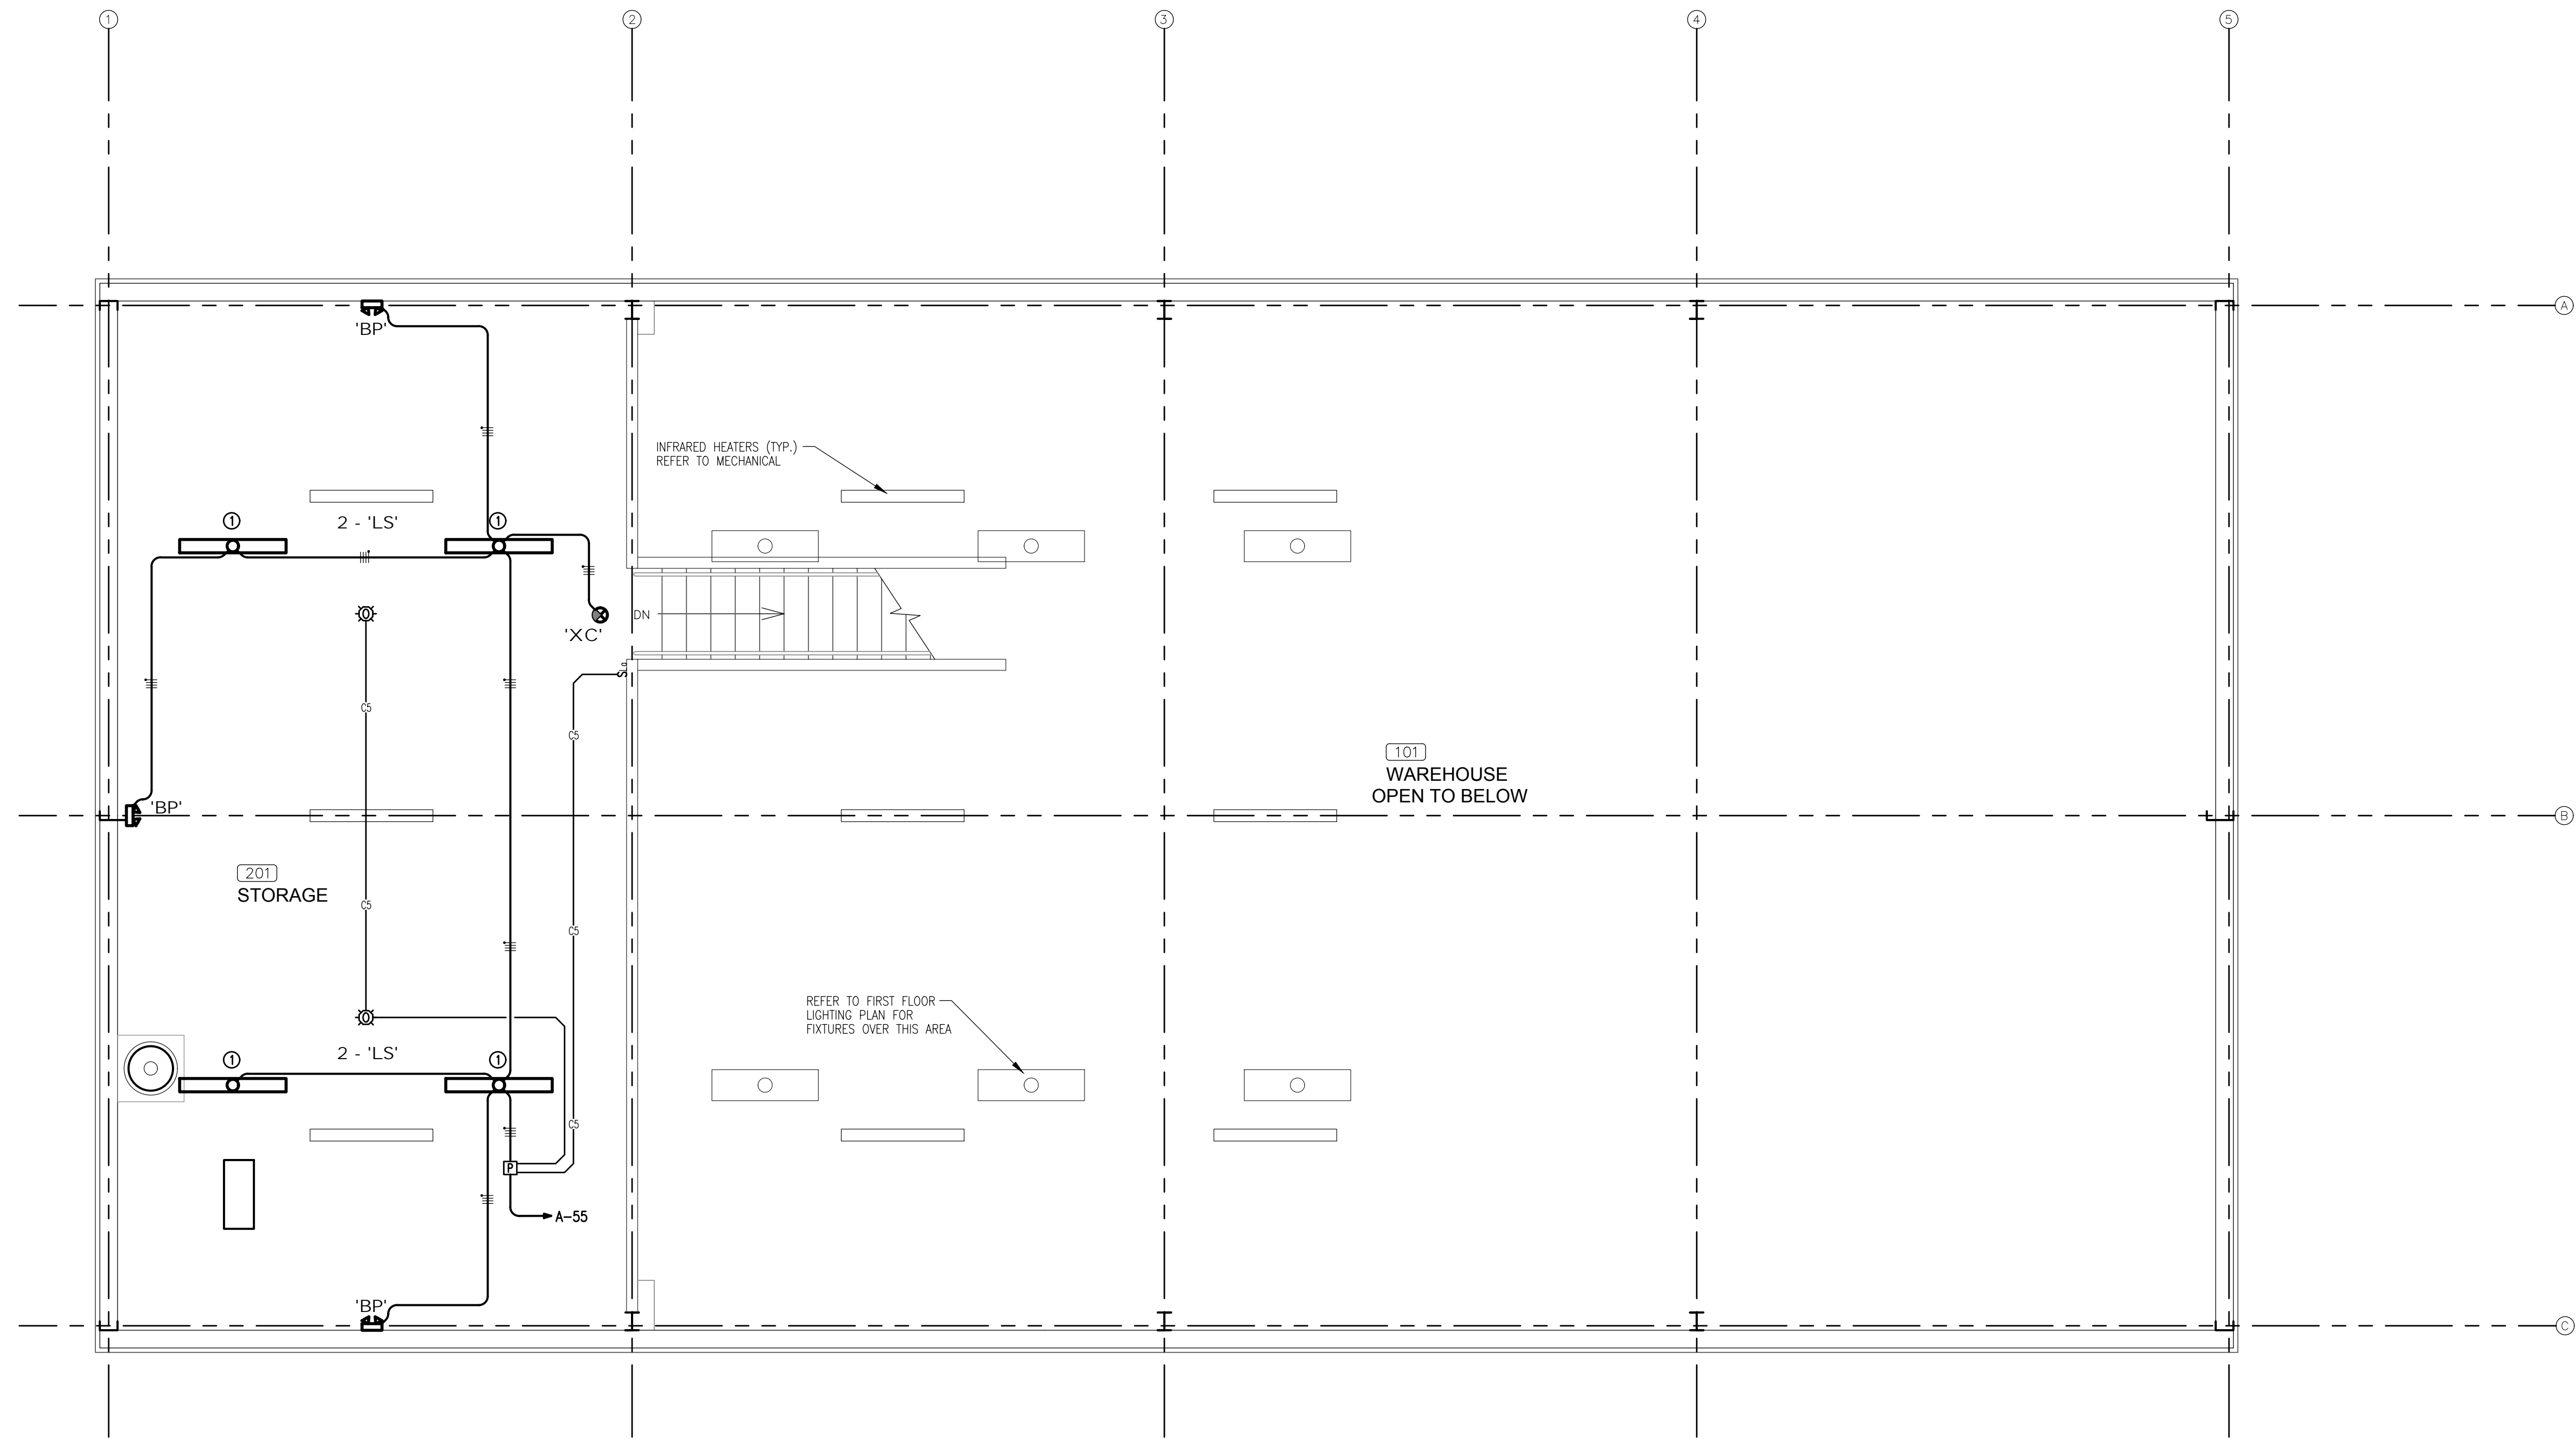


NOTES:

- ① MOUNT FIXTURES AS HIGH AS POSSIBLE. FIXTURES SHALL BE CHAIN HUNG FROM THE METAL BUILDING PURLINS. RUN CONDUITS AS TIGHT AS POSSIBLE TO THE BUILDING STRUCTURE.



SECOND FLOOR LIGHTING PLAN

1/4" = 1'-0"

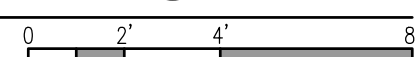

HG Engineers
142 Eglin Parkway SE
Fort Walton Beach, Florida, 32548
E-mail: office@hgenr.com
Ph: (850) 243-0723 Fax: (850) 664-5420
FL Authorization No. 00006680
Christopher A. Garcia, FL PE No. 53924
Philip M. Hunter, FL PE No. 13870
Thomas A. Alexander, FL PE No. 73172
Daniel J. White, FL PE No. 73780

1962
Job No.

SHEET TITLE: SECOND FLOOR LIGHTING PLAN

NEW MUNICIPAL WAREHOUSE

FOR:
TOWN OF GREENWOOD
GREENWOOD, FLORIDA

JOB NUMBER:
M-2019-03

DATE:
AUG 15, 2019

DRAWN BY:
BS

CHECKED BY:
DW

SHEET No.

E-4.1

DONOFRO ARCHITECTS

2910 CALEDONIA ST.
MARIANNA, FL 32446

OFFICE: (850) 482-5261

P.O. BOX 861
MARIANNA, FL 32447

FAX: (850) 482-8609

THIS DRAWING & DESIGN
SHOWN IS THE PROPERTY OF
DONOFRO ARCHITECTS, INC.
IT IS TO BE USED ONLY FOR THE
PROJECT AND SITE SPECIFICALLY
IDENTIFIED HEREON. ANY
OTHER USE OF THIS
DRAWING IS PROHIBITED AND
SUBJECT TO LEGAL ACTION.

PAUL A. DONOFRO &
ASSOCIATES - ARCHITECTS